


Copyright © 2018 Leeds City Council. This drawing is the property of Leeds City Council. It must only be used for the purpose for which it was originally supplied. It must not be copied, published or transmitted by any means to any third party, without the express permission of the originator. Modification or manipulation of all or part of this drawing is strictly forbidden, unless specifically requested or approved by the originator.

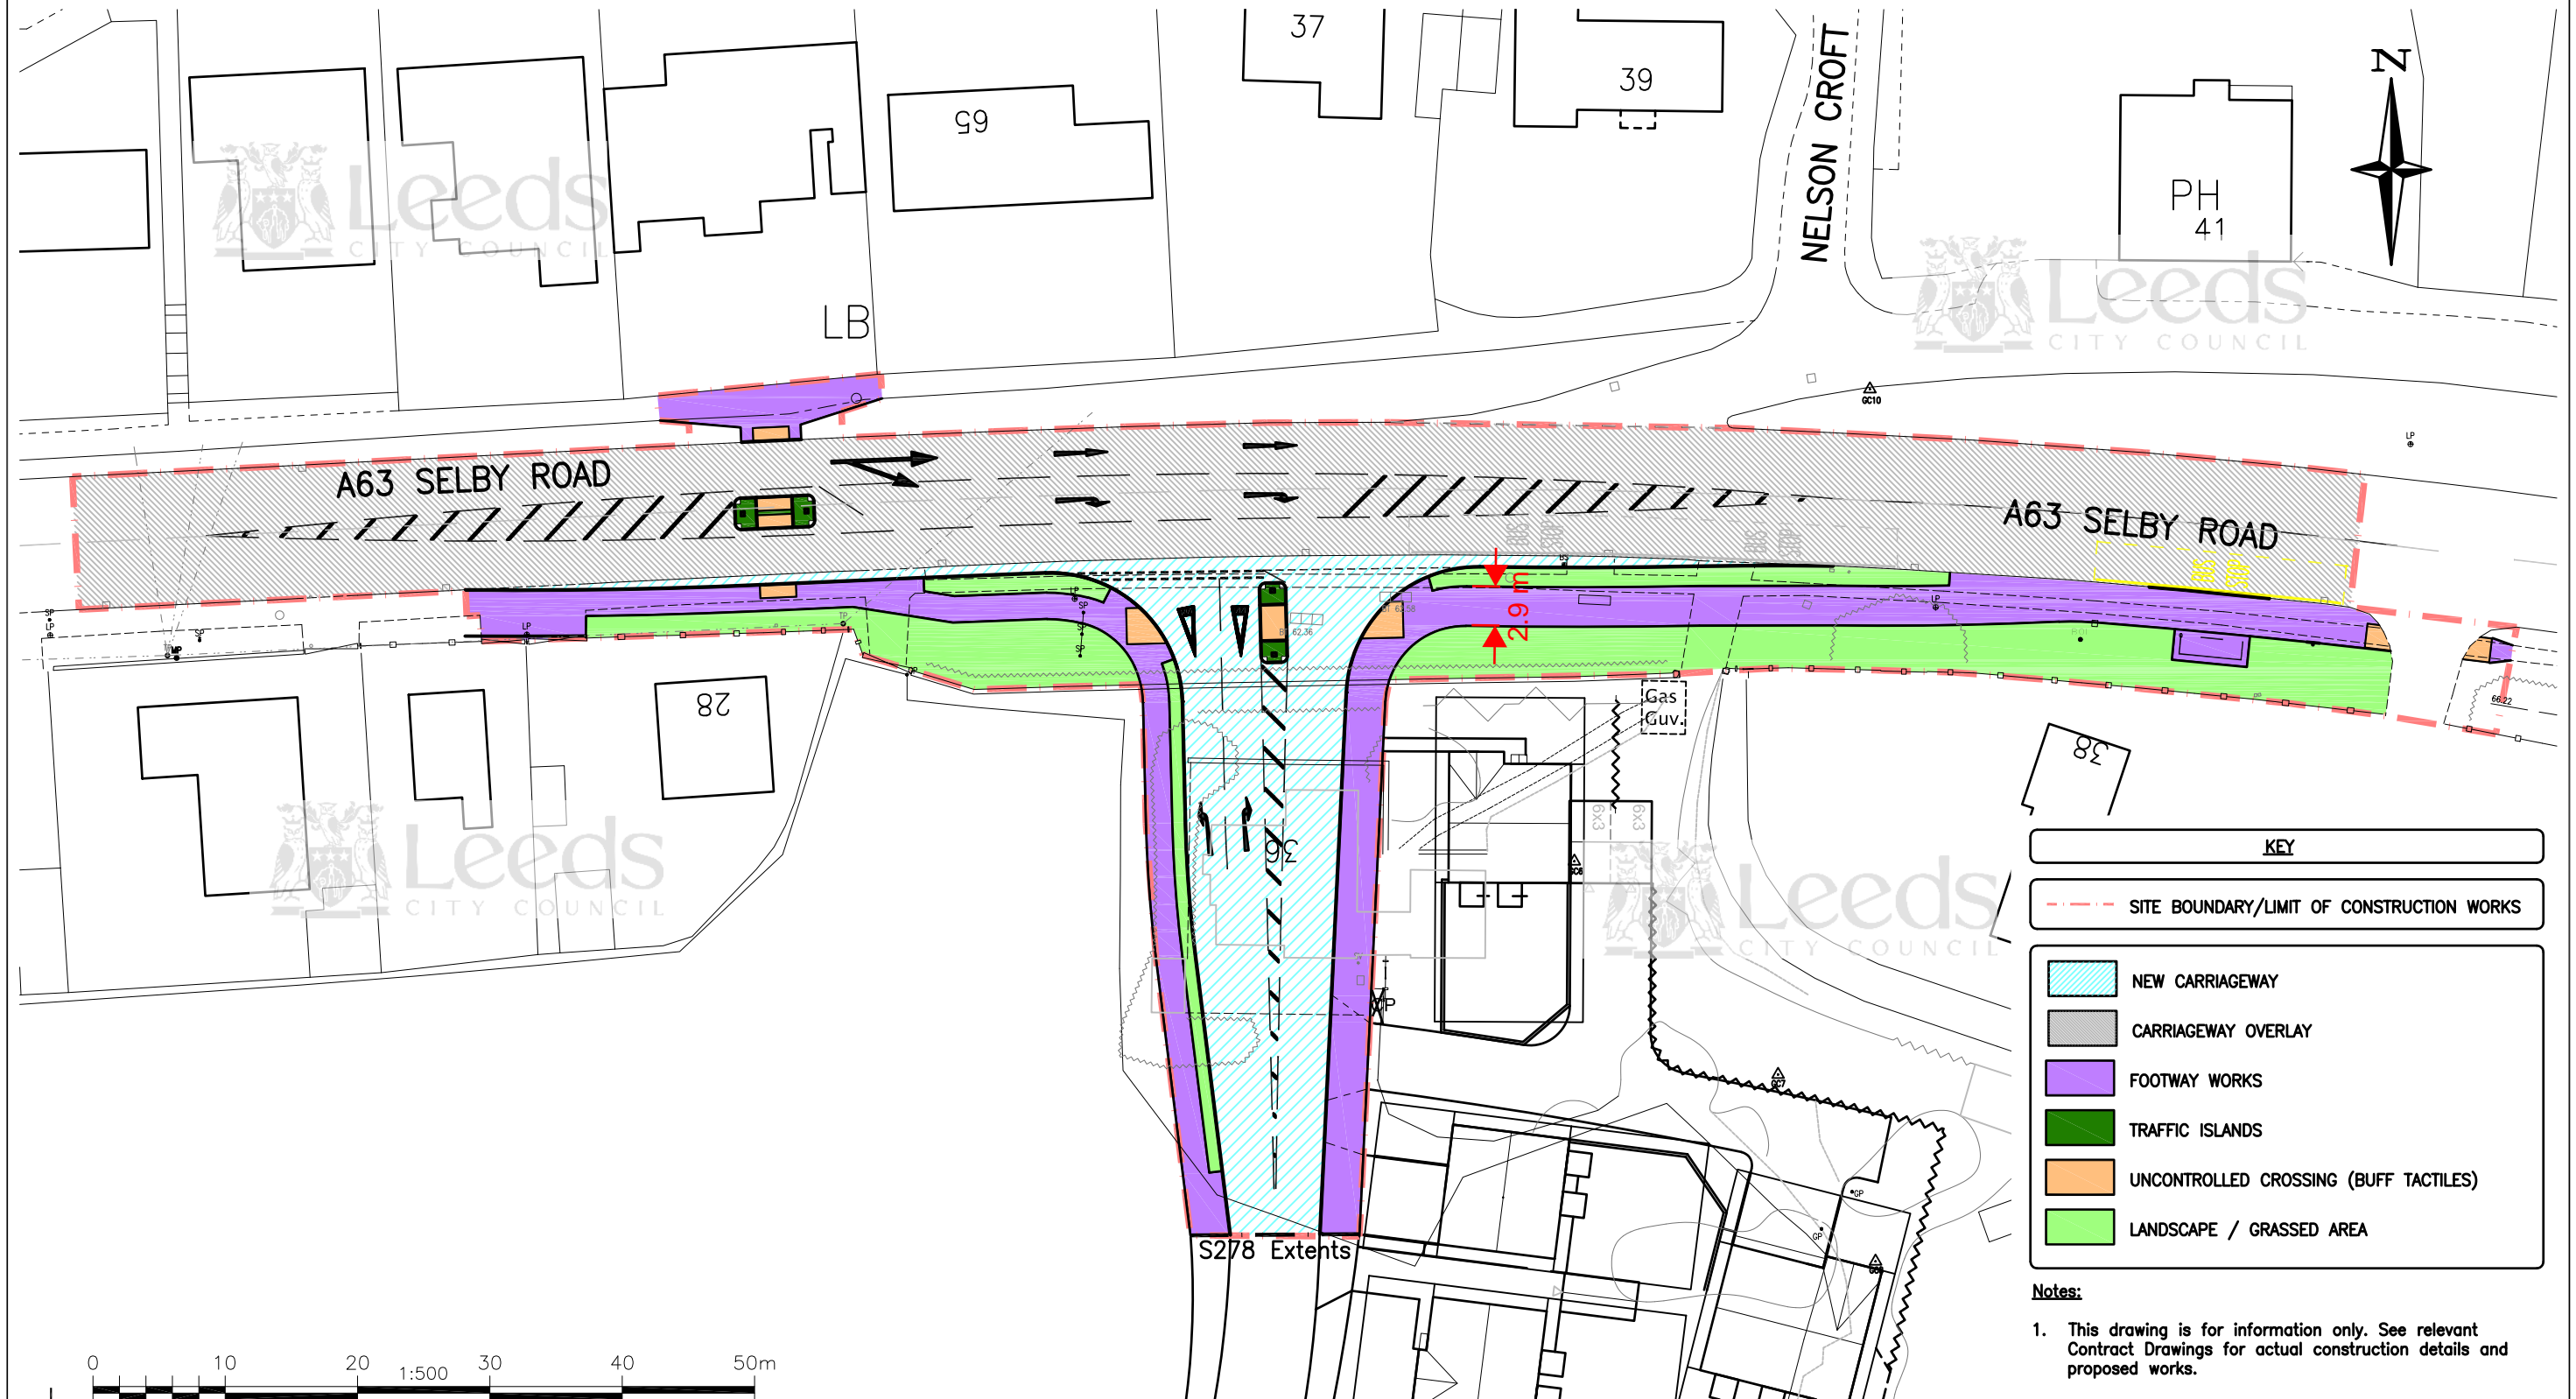

© Crown Copyright and database right 2021 Ordnance Survey LA100019567

**A63 SELBY ROAD, GARFORTH  
S278 HIGHWAY WORKS  
CONSULTATION GENERAL ARRANGEMENT**

	INITIALS	DATE	SCALE
DRAWN BY	JL	9/20	1:500
AutoCAD BY	JL	9/20	
CHECKED BY	HW	2/21	
			ORIGINAL SHEET SIZE A3



733298/LCC/HWT/XX/DR/CH/GA\_01a  
FOR CONSULTATION ONLY

STATUS:	<b>APPROVED</b>
DATE:	February 2021

a. E footway widened to 3m.	JL	HW	2/21
FIRST APPROVED	JL	HW	9/20
AMENDMENTS	DRAWN	CHECK	DATE