


- NEW NWLAAT MARKINGS (DIAG No. 1018)
- EXTENT OF EXISTING NWLAAT
- SERVICE LAY-BY (SIGNAGE TO DIAG NO. 640.4)
- LANDSCAPED OR GRASSED AREA

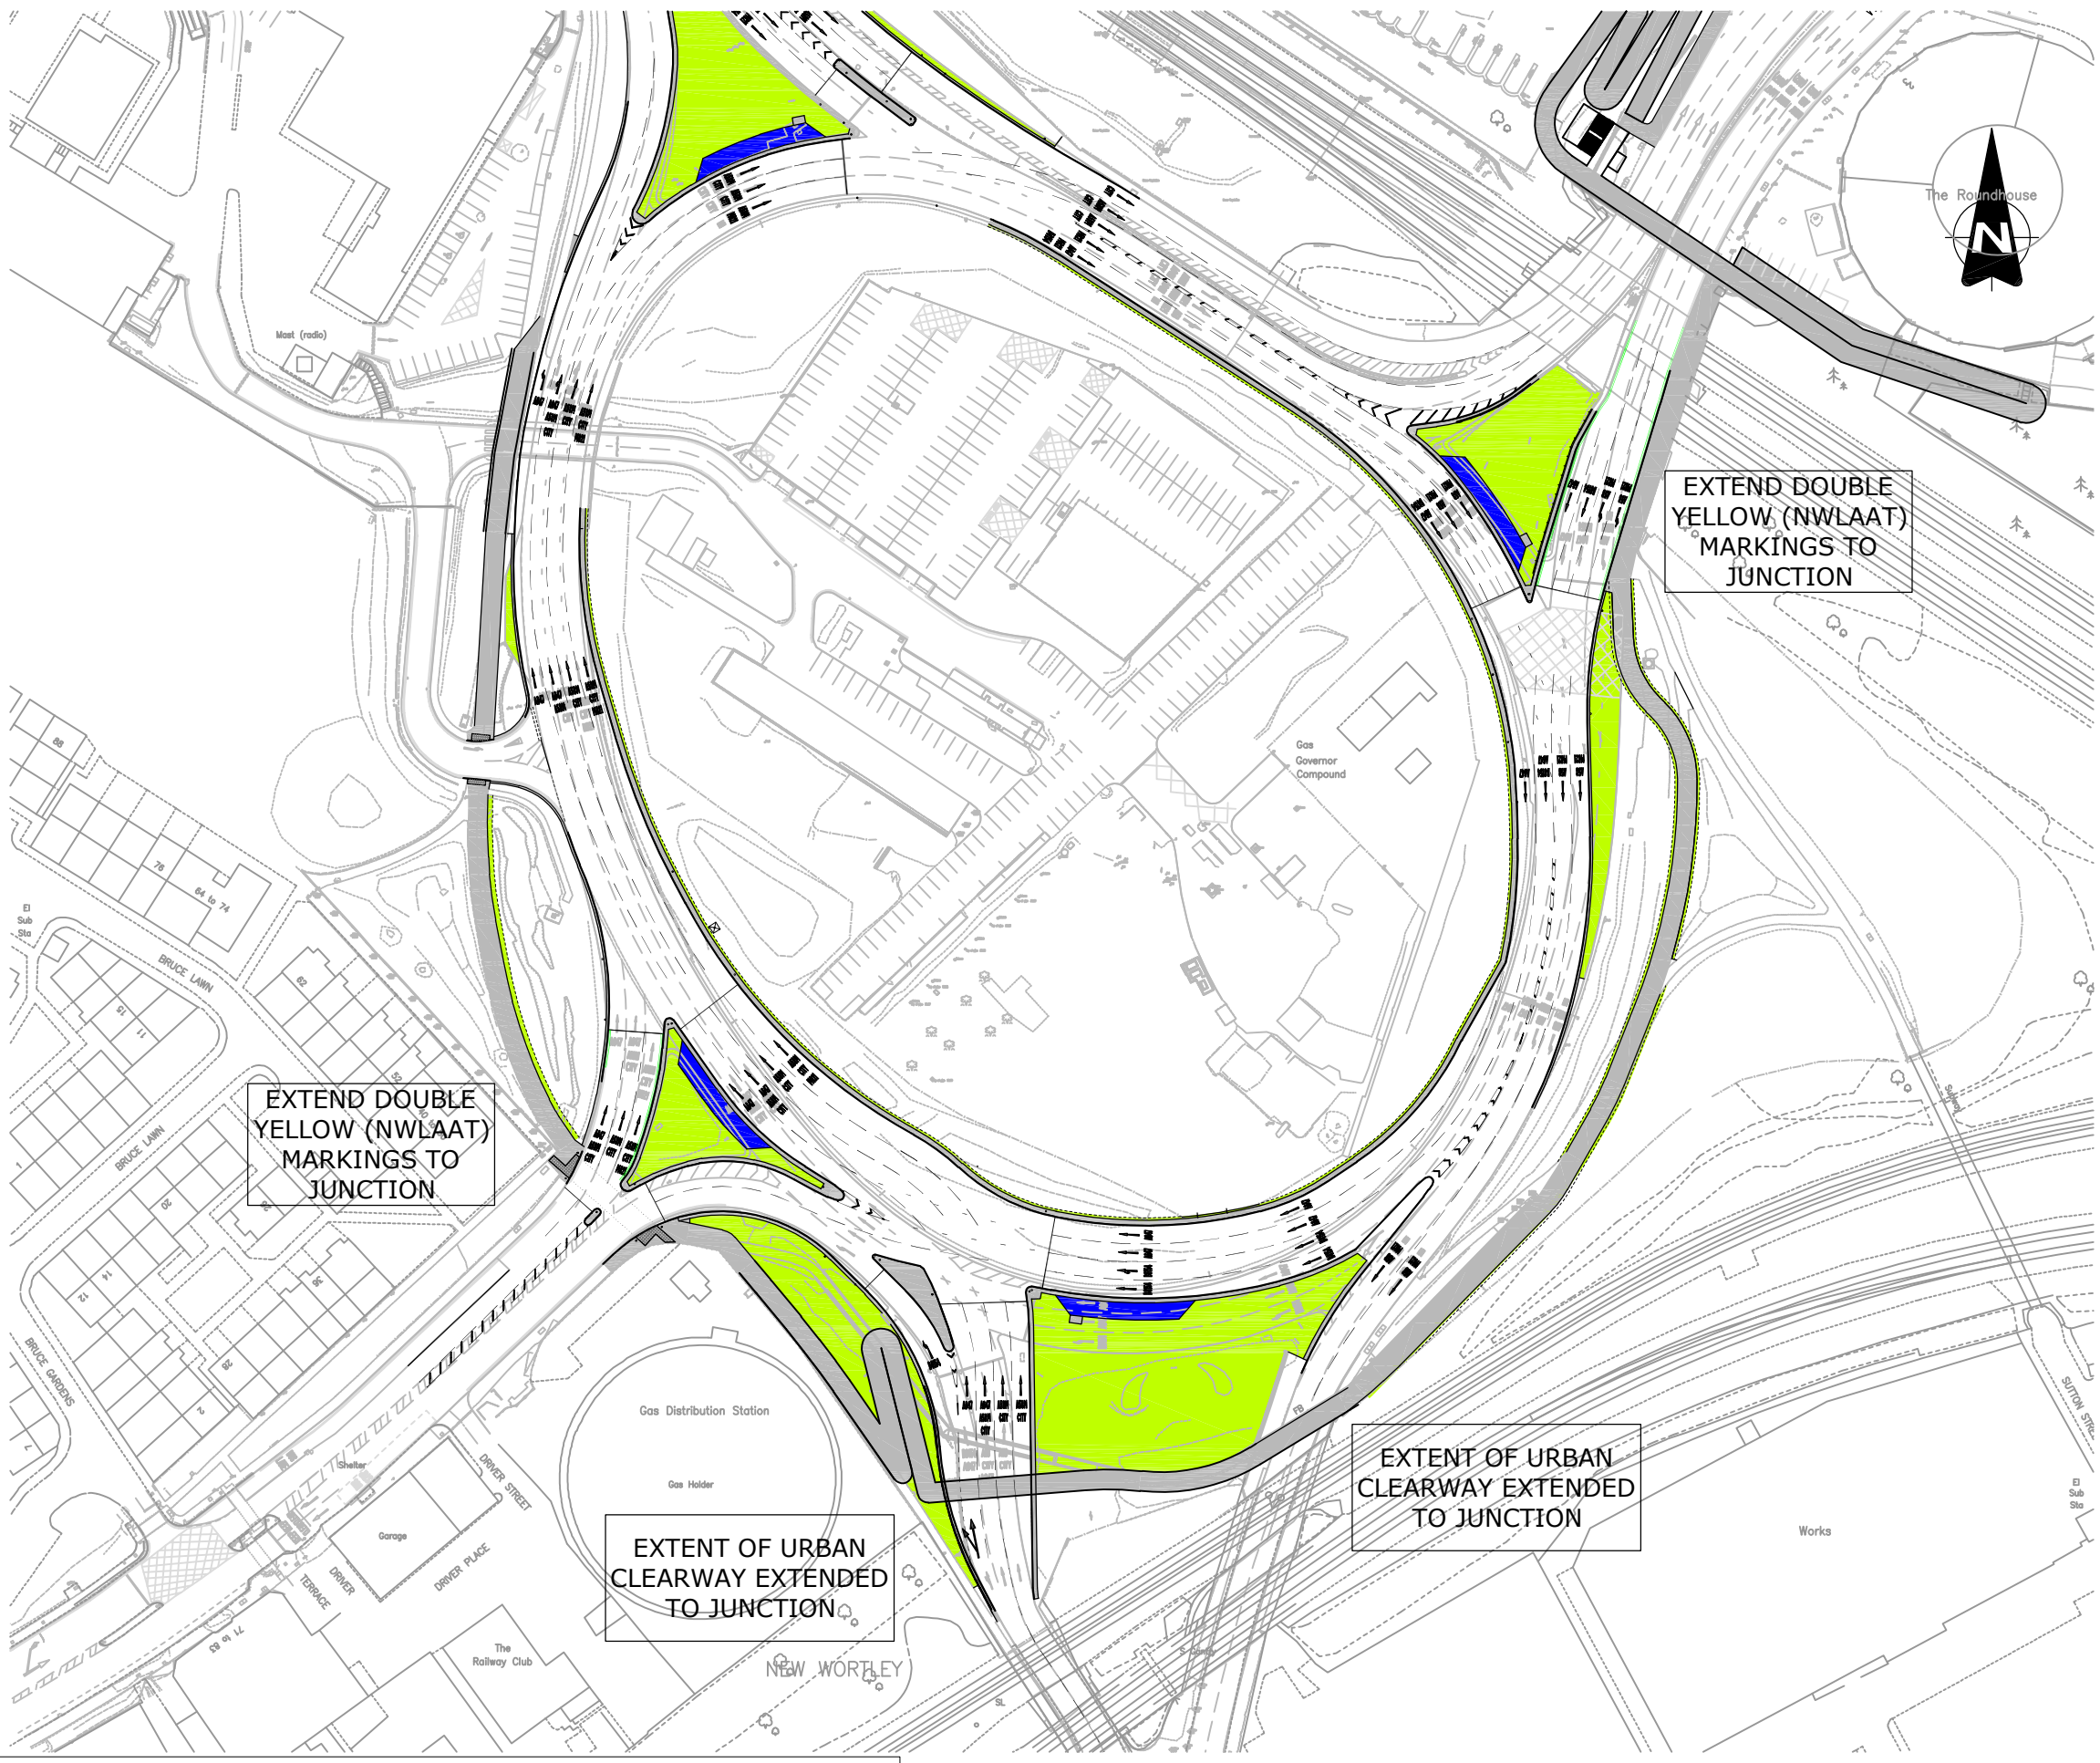

<b>APPROVED</b>				
FIRST APPROVED AMENDMENTS	CM	DRAWN	CHECK	DATE



**ARMLEY GYRATORY  
TRO DETAILS**

MBARC\_A/LCC/XXX/XX/DR/CH/MI\_026

	INITIALS	DATE	SCALE	<b>INFORMATION S2 P02</b>
DRAWN BY	CM	6/21	N.T.S	
ACAD BY	EMW	6/21		
CHECK BY	DJW	7/21	ORIGINAL SHEET SIZE: A3	
			DATE:	July 2021