


Key

- Existing No Waiting At Any Time Restrictions
- Proposed No Waiting At Any Time Restrictions
- Proposed No Entry Except for Buses Restrictions

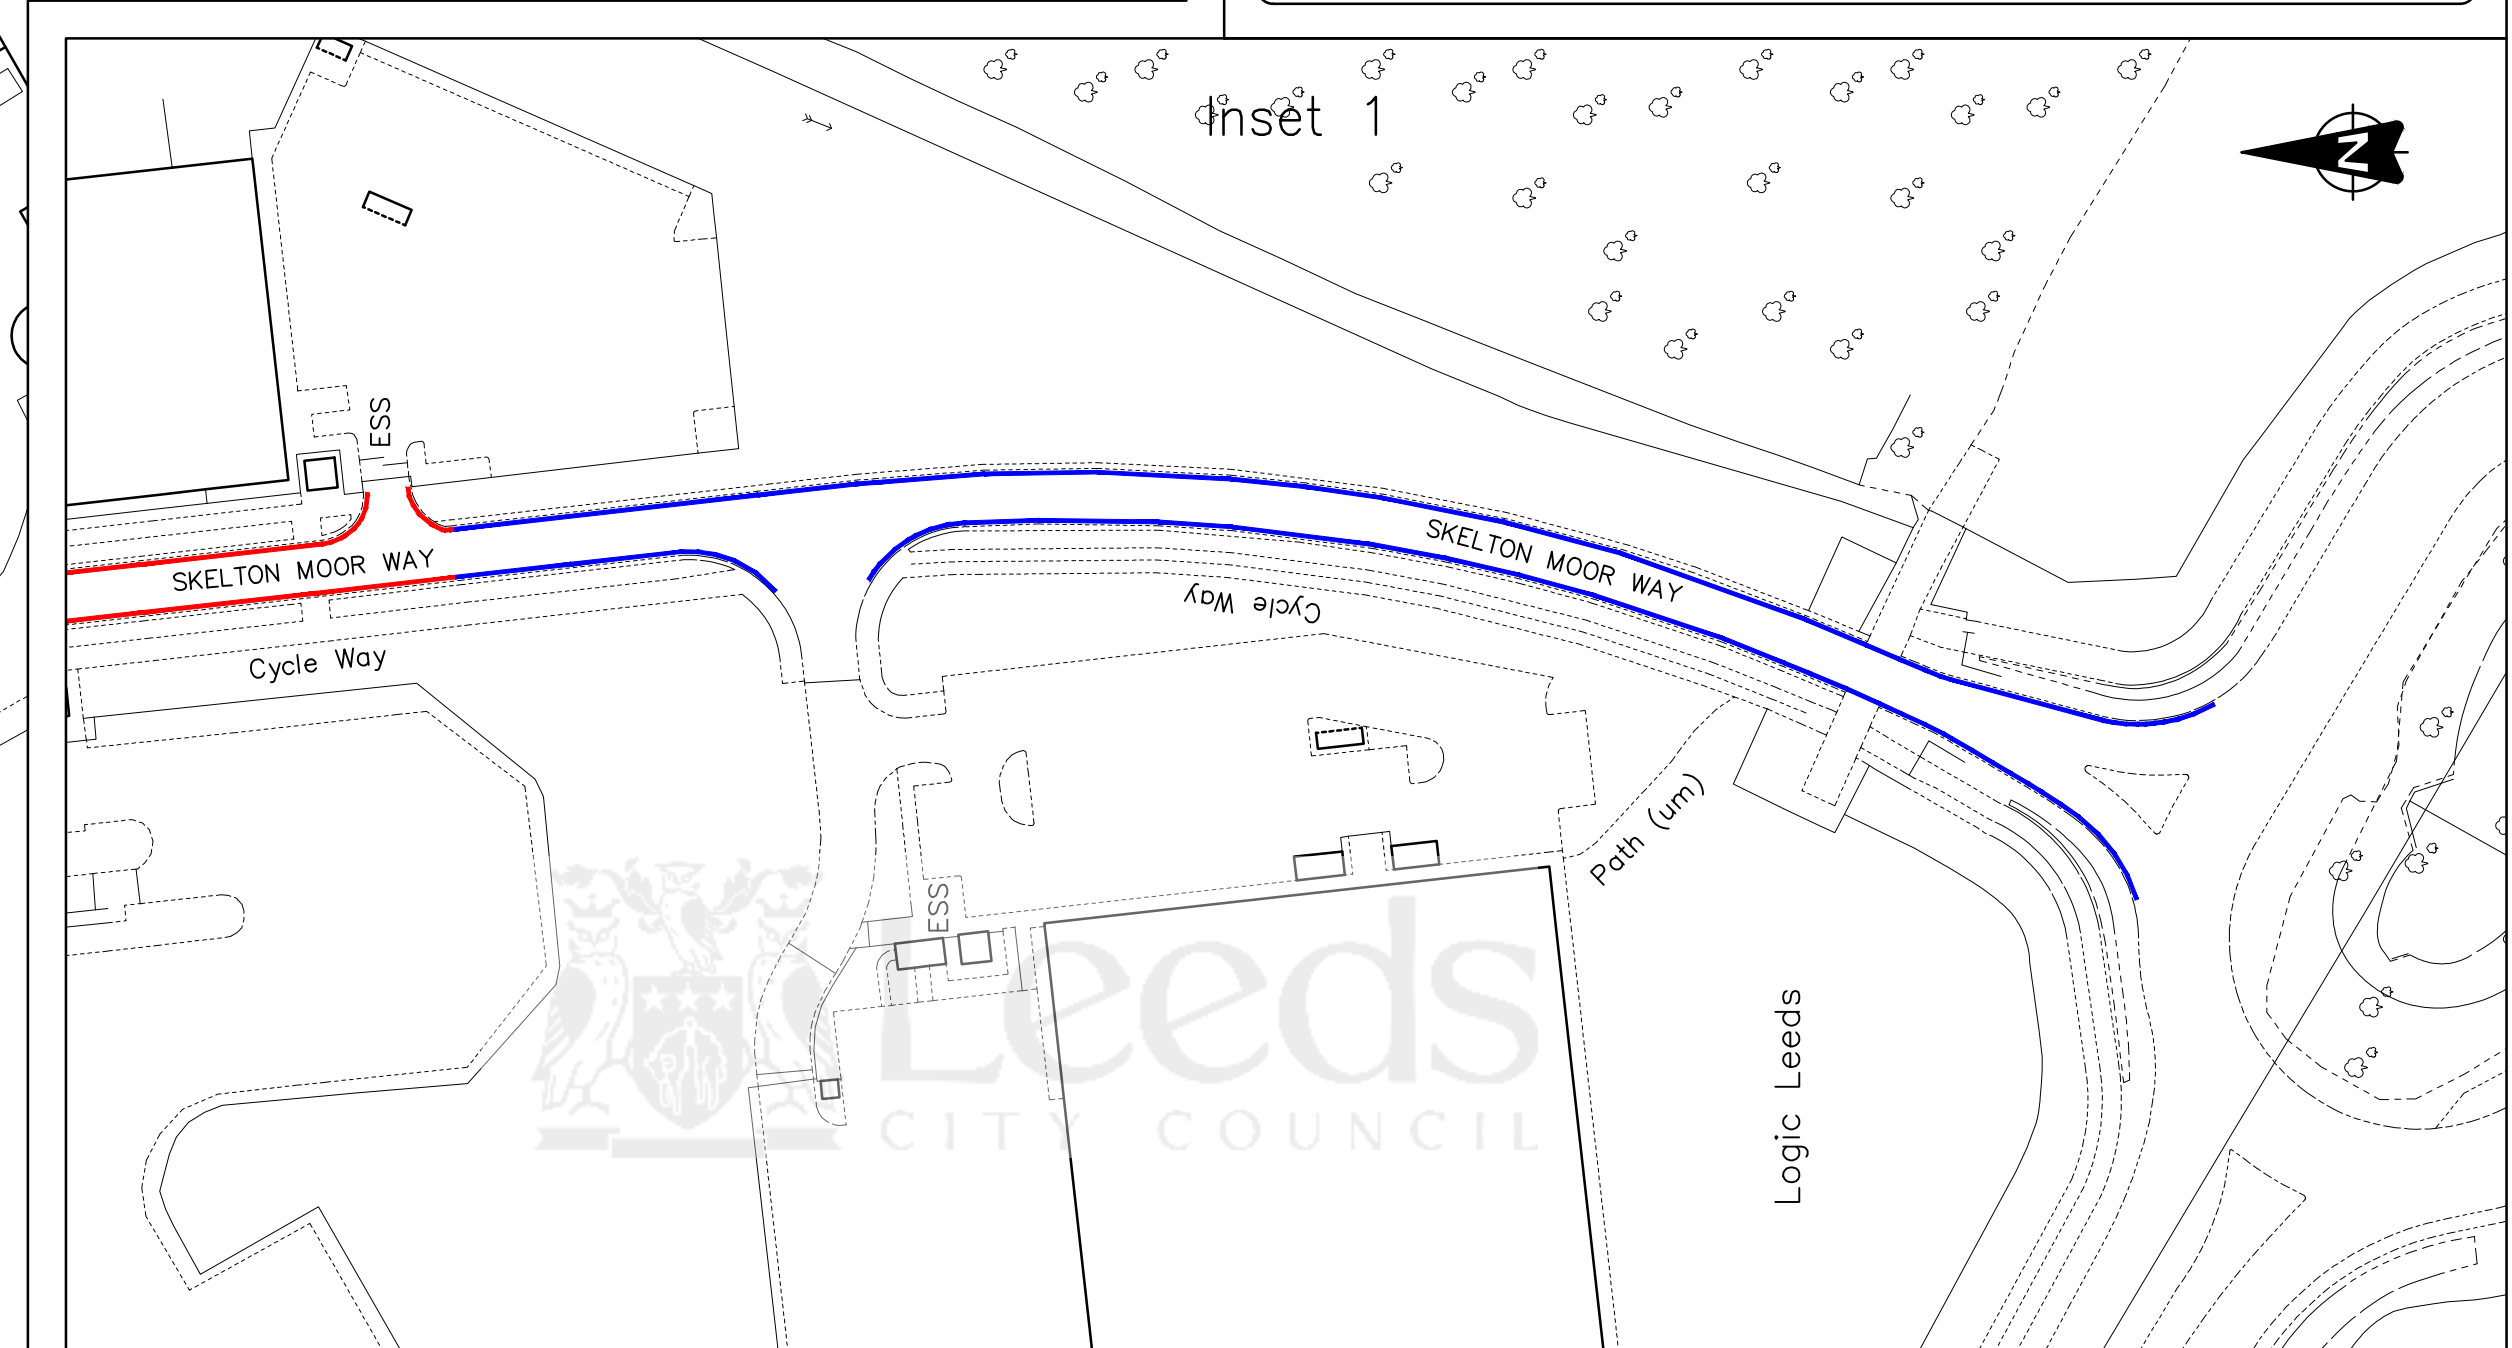

Copyright © 2021 Leeds City Council. All rights reserved.
 This drawing is the property of Leeds City Council. It must only be used for the purpose for which it was originally supplied. It must not be copied, published or transmitted by any means to any third party, without the express permission of the originator. Modification or manipulation of all or part of this drawing is strictly forbidden, unless specifically requested or approved by the originator.

LOGIC LEEDS S38 DEVELOPMENT

TRO PROPOSALS

AMENDMENTS	DRAWN	CHECK	DATE	DRAWN BY	SCALE																
FIRST APPROVED	JA	TB	9/21	<table border="1"> <tr><td>INITIALS</td><td>DATE</td></tr> <tr><td>JA</td><td>9/21</td></tr> <tr><td>AutoCAD BY</td><td></td></tr> <tr><td>INITIALS</td><td>DATE</td></tr> <tr><td>JA</td><td>9/21</td></tr> <tr><td>CHECKED BY</td><td></td></tr> <tr><td>INITIALS</td><td>DATE</td></tr> <tr><td>TB</td><td>9/21</td></tr> </table>	INITIALS	DATE	JA	9/21	AutoCAD BY		INITIALS	DATE	JA	9/21	CHECKED BY		INITIALS	DATE	TB	9/21	1:1000
INITIALS	DATE																				
JA	9/21																				
AutoCAD BY																					
INITIALS	DATE																				
JA	9/21																				
CHECKED BY																					
INITIALS	DATE																				
TB	9/21																				
					ORIGINAL SHEET SIZE A1																

Leeds
CITY COUNCIL

HIGHWAYS AND TRANSPORTATION

579005/LCC/S38/XX/DR/CH/TRO_01	
INFORMATION	
STATUS:	APPROVED
DATE:	September 2021
REV.	STATUS
P01	S3