


**Location Plan: Scale 1:1000**



**Detailed Plan: Scale 1:500**

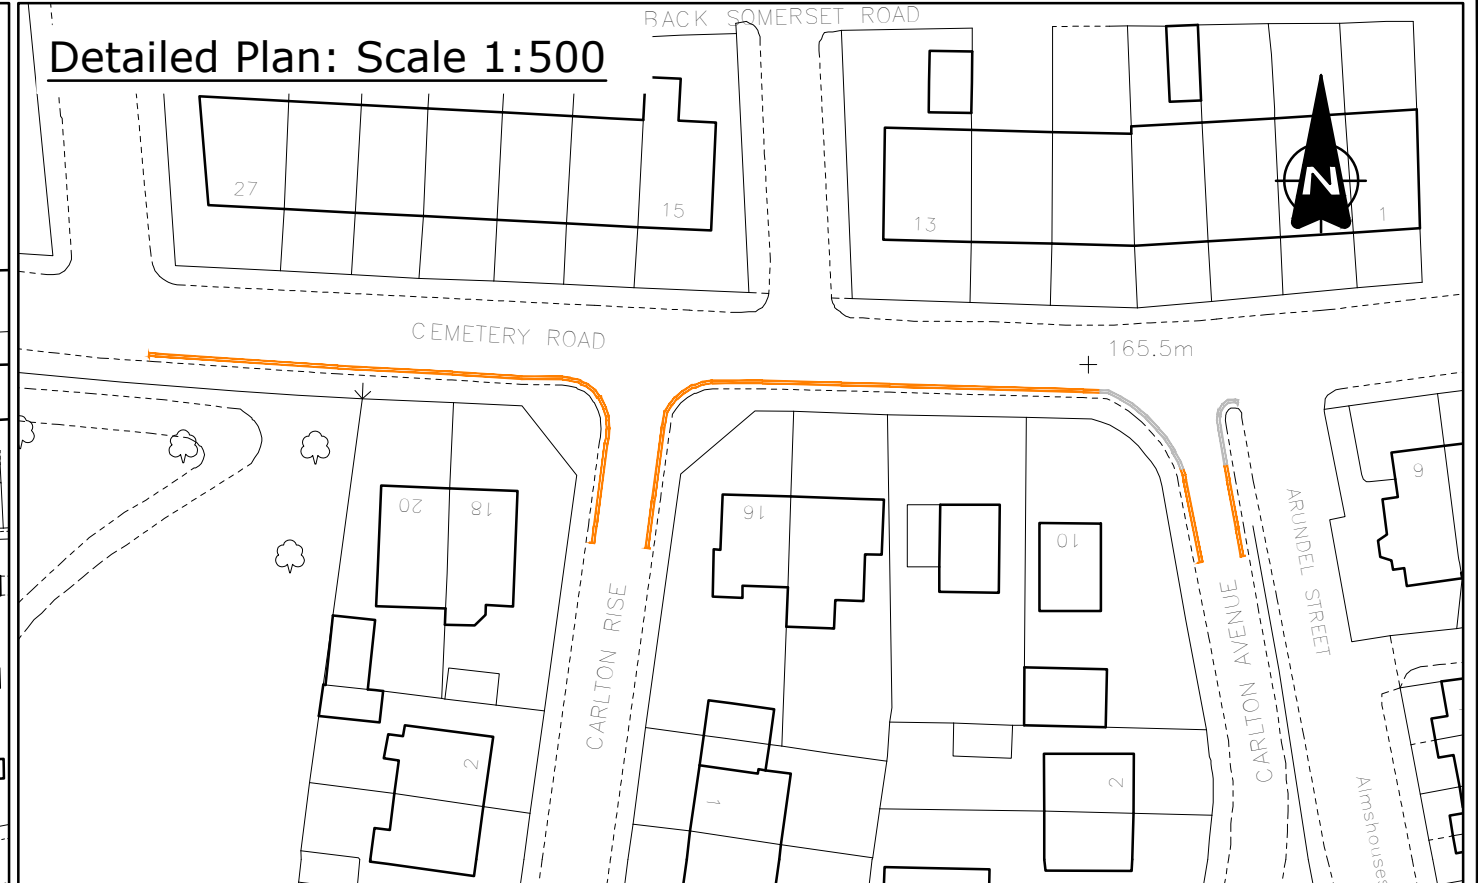

**KEY:**



PROPOSED NO WAITING AT ANY TIME RESTRICTIONS



EXISTING NO WAITING AT ANY TIME RESTRICTIONS TO REMAIN

© Crown Copyright and database right 2022 Ordnance Survey LA100019567

|                           |       |       |      |
|---------------------------|-------|-------|------|
| FIRST APPROVED AMENDMENTS | SS    |       |      |
|                           | DRAWN | CHECK | DATE |

**CARLTON RISE & AVENUE  
PUDSEY WARD TRO**  
WARD 28 – PUDSEY  
GENERAL ARRANGEMENT

|            |          |      |                        |
|------------|----------|------|------------------------|
|            | INITIALS | DATE | SCALE                  |
| DRAWN BY   | SS       | 3/22 | A/S                    |
| AutoCAD BY | AJR      | 3/22 |                        |
| CHECKED BY | JW       | 3/22 |                        |
|            |          |      | ORIGINAL SHEET SIZE A3 |



HIGHWAYS AND TRANSPORTATION

TM/28/182/TRO/02  
INFORMATION

STATUS:

**APPROVED**

DATE:

**MARCH 2022**