


Copyright © 2021 Leeds City Council. This drawing is the property of Leeds City Council. It must only be used for the purpose for which it was originally supplied. It must not be copied, published or transmitted by any means to any third party, without the express permission of the originator. Modification or manipulation of all or part of this drawing is strictly forbidden, unless specifically requested or approved by the originator.

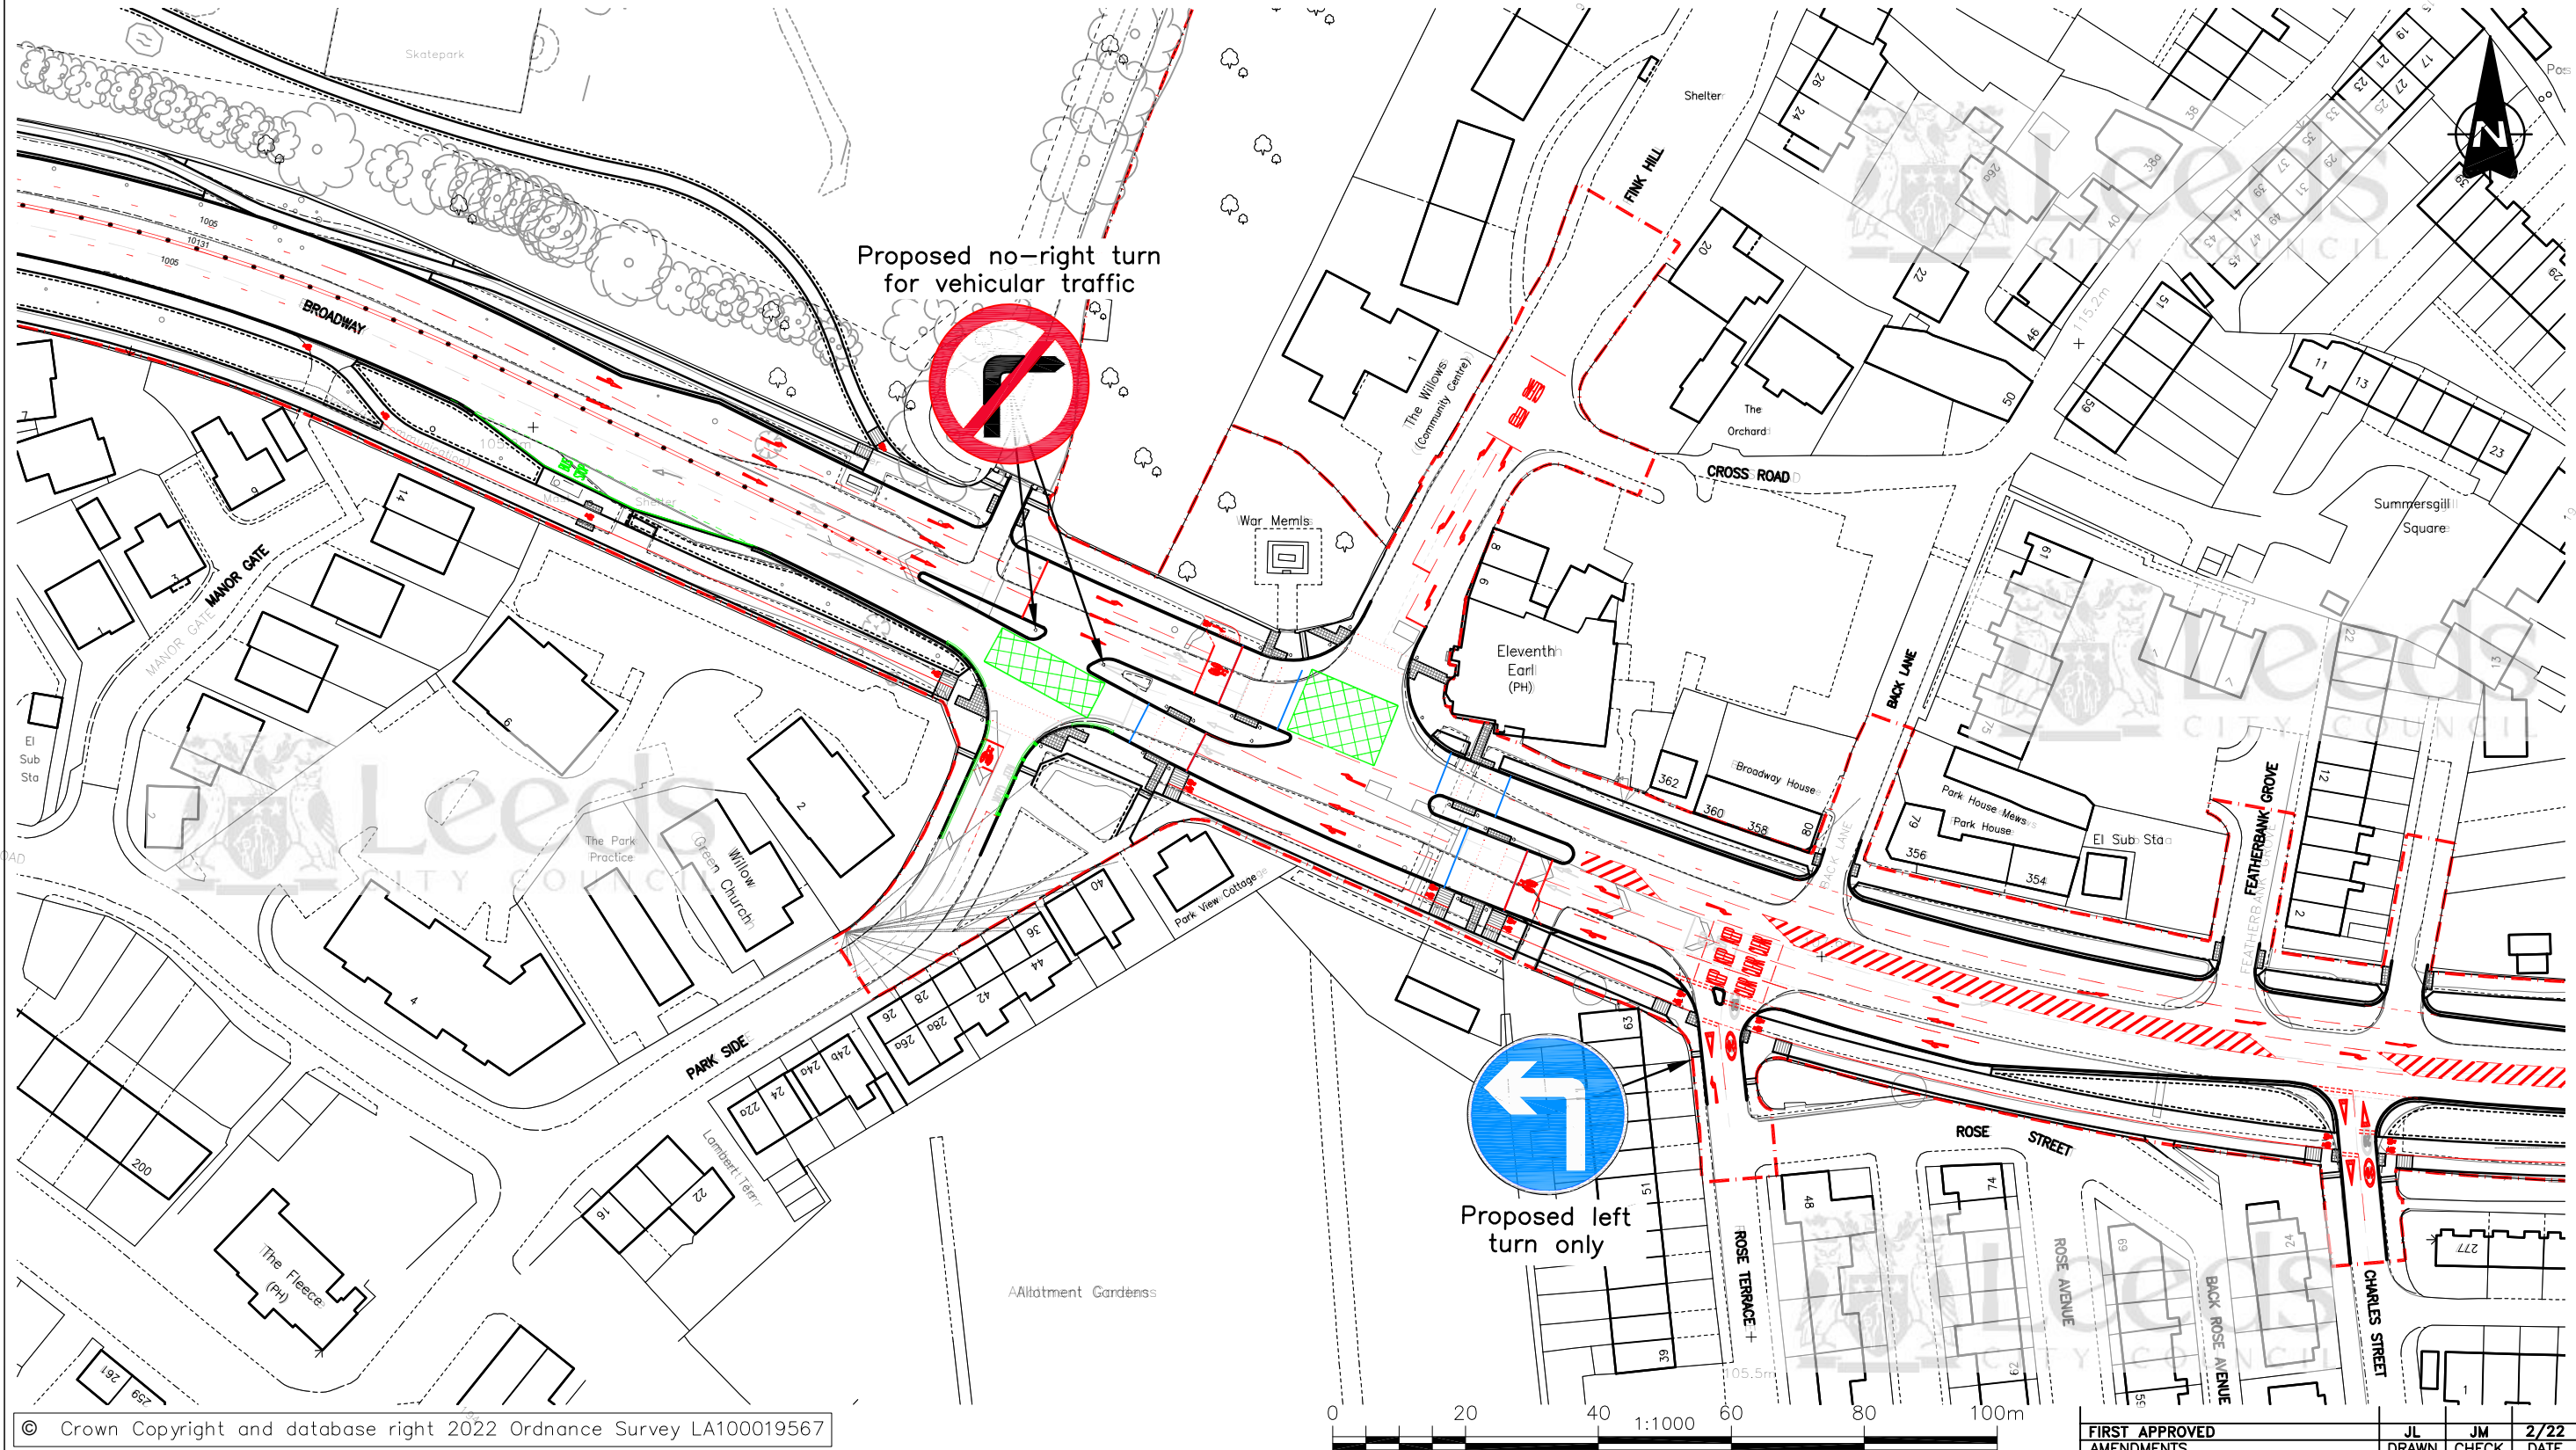

© Crown Copyright and database right 2022 Ordnance Survey LA100019567

**FINK HILL JUNCTION IMPROVEMENTS
A6120 BROADWAY TO FINK HILL
PROPOSED TRAFFIC REGULATION ORDERS**

	INITIALS	DATE	SCALE
DRAWN BY	JL	2/22	1:1000
AutoCAD BY	JL	2/22	
CHECKED BY	JM	2/22	
			ORIGINAL SHEET SIZE A3



HIGHWAYS AND TRANSPORTATION

732827-LCC-HWT-FH-DR-CH-TRO_01
INFORMATION

STATUS:	APPROVED	
DATE:	February 2022	P01

FIRST APPROVED AMENDMENTS	JL	JM	2/22
	DRAWN	CHECK	DATE