


TINGLEY GARDEN CENTRE


Based upon Ordnance Survey Digital Data with the permission of the controller of Her Majesty's Stationary Office.
Crown Copyright PleydellSmithyman Limited.

LEGEND

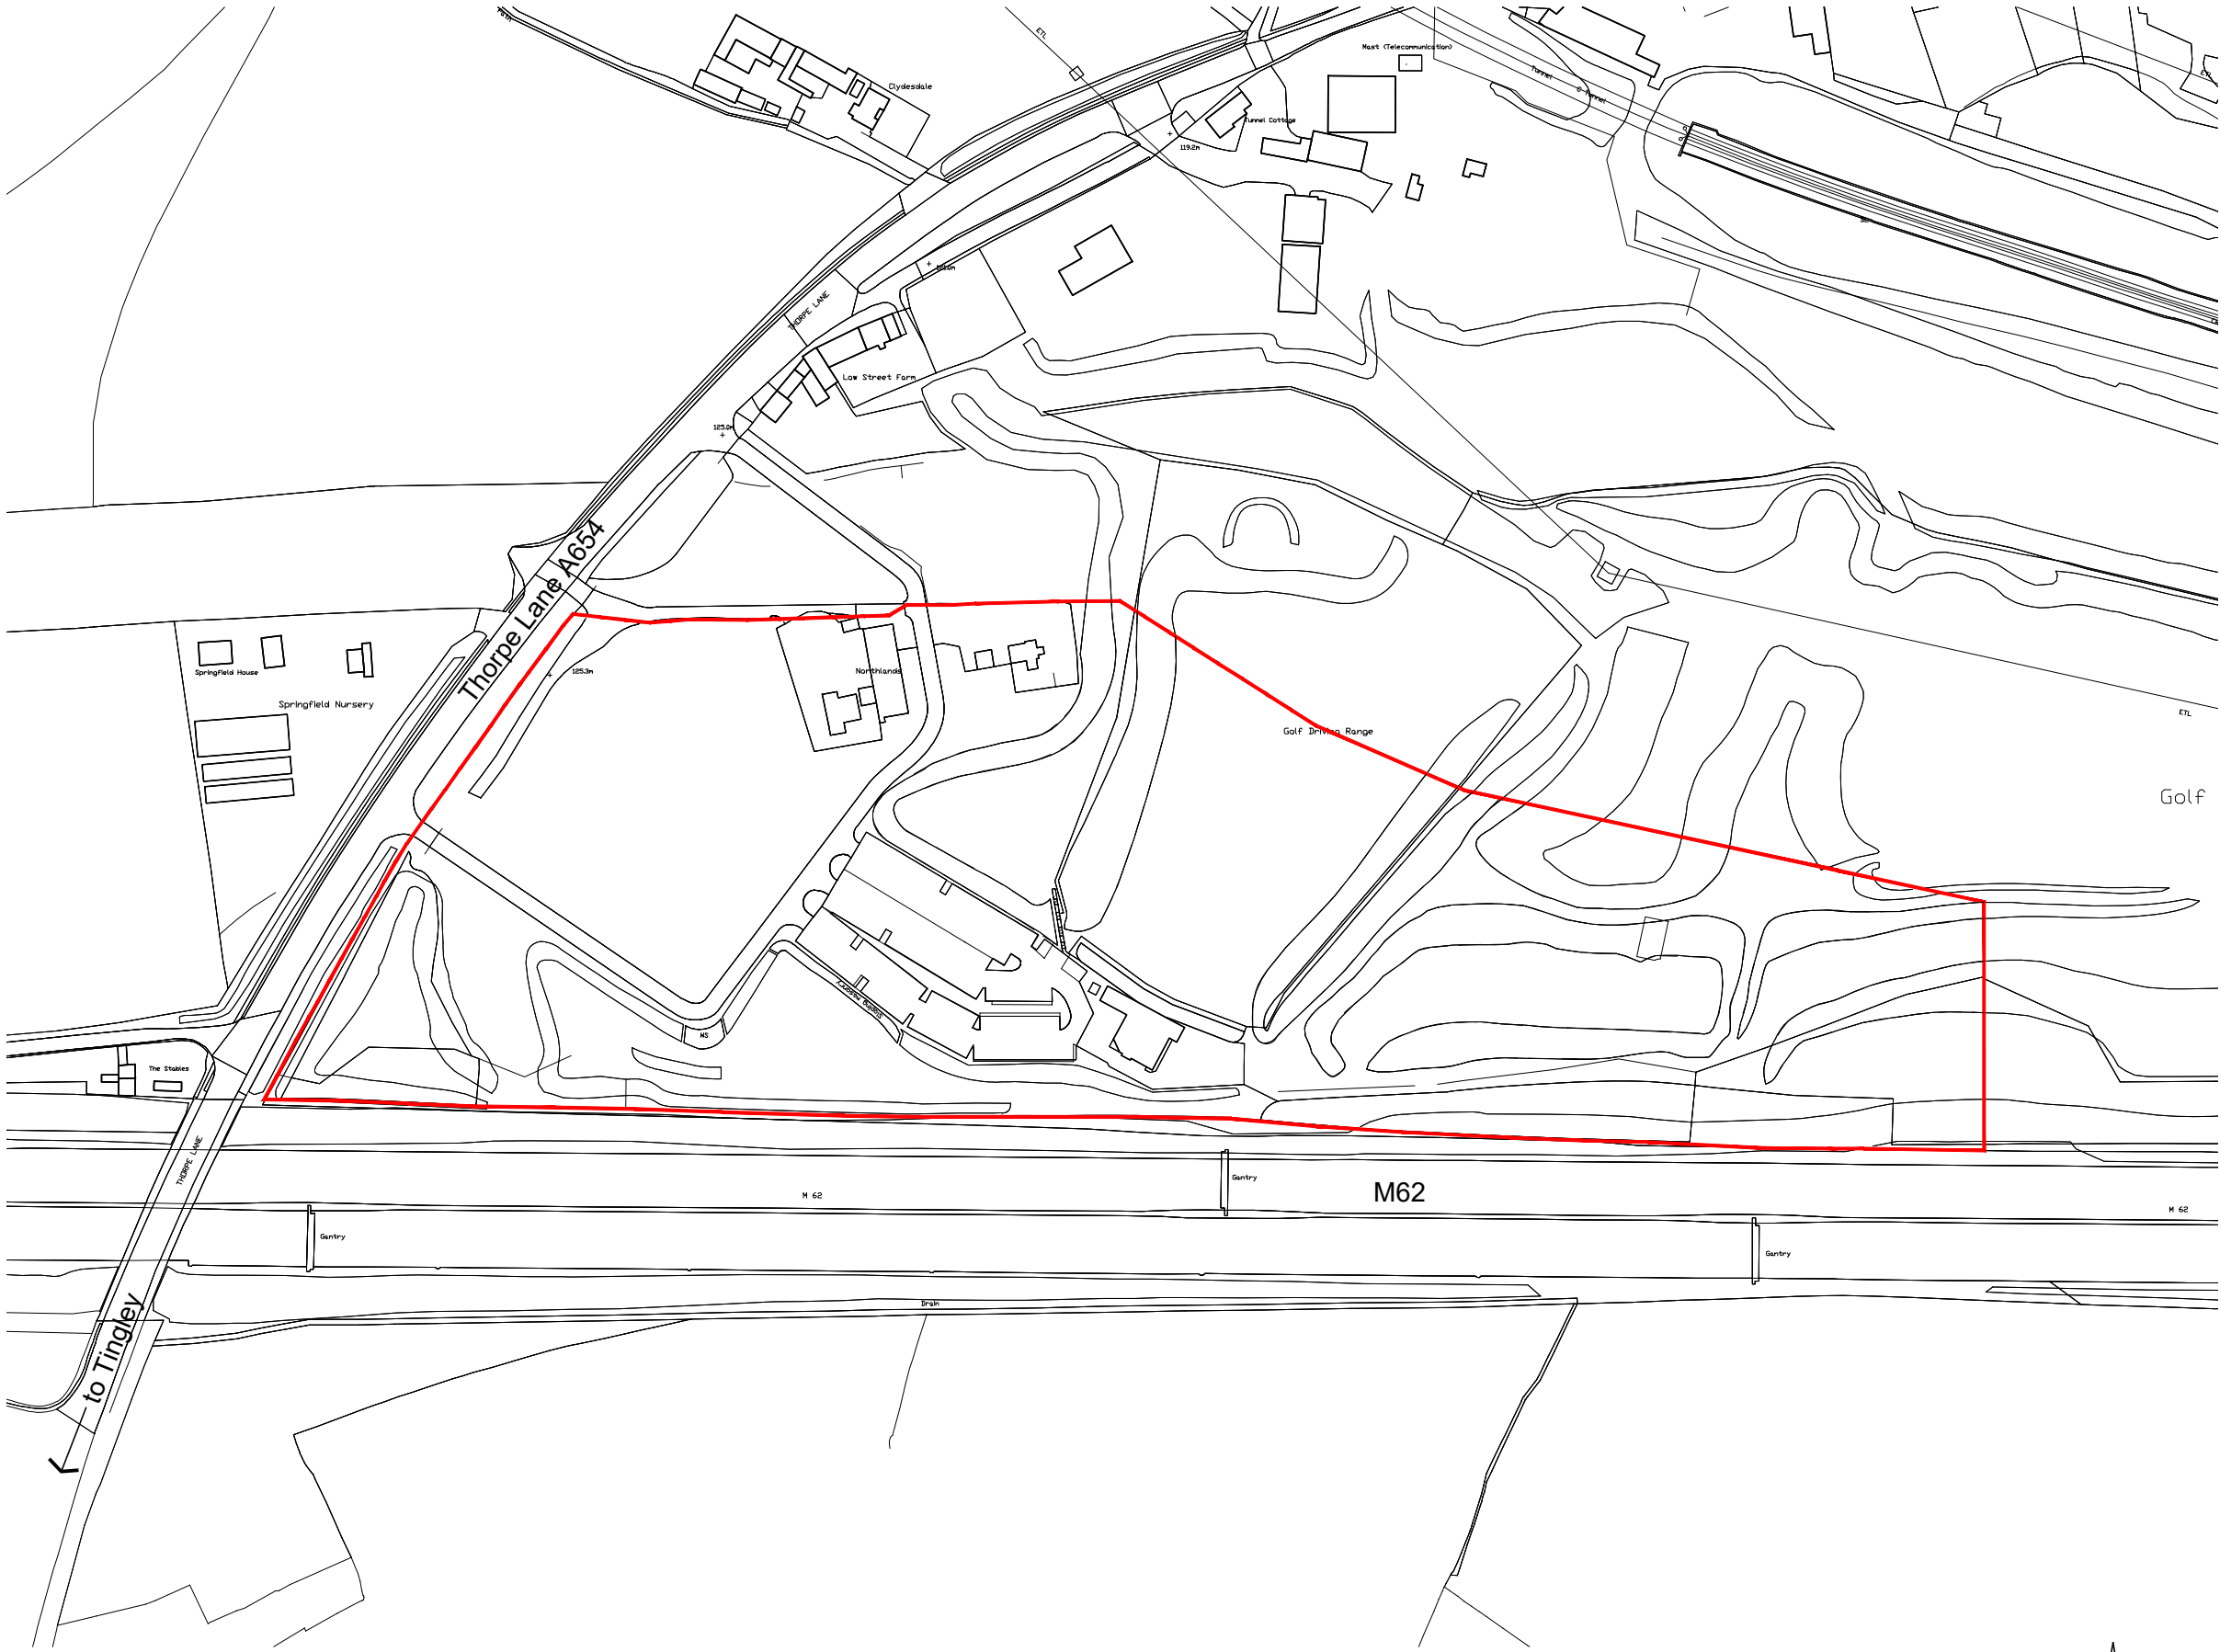

Rev.	Notes	A'md	Date

DRAWING STATUS: PLANNING	
PROJECT: TINGLEY GARDEN CENTRE	
CLIENT: TONG GC	
TITLE: Site Location Plan	
DATE: June 20	SCALE: 1:2500
DRAWN: MG	CHECKED:
DRAWING N°: M16.213.D.052	REVISION:

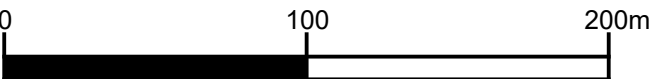

Site Location Plan



PleydellSmithyman

THIS DRAWING MAY NOT BE USED WITHOUT THE CONSENT OF:

PLEYDELL SMITHYMAN LIMITED
20a, THE WHARFAGE, IRONBRIDGE, SHROPSHIRE, TF8 7NH.

TEL: 01952 433211 FAX: 01952 433323

EMAIL: psl@pleydellsmithyman.co.uk
WEBSITE: www.pleydellsmithyman.co.uk