



DDN report on ownership and maintenance of artwork at Aire Park

Appendix 1 – position of the artwork in Aire Park

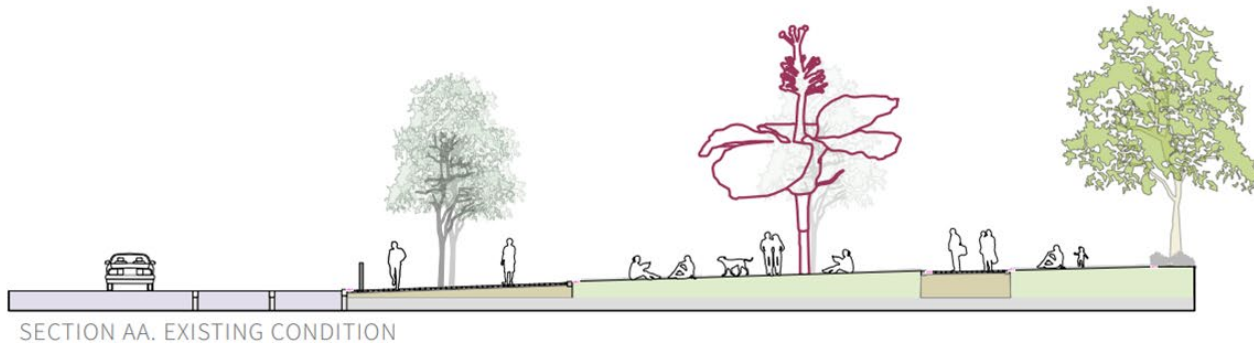

MEADOW LANE SCHEME
HUNSLET
LEEDS
LS10

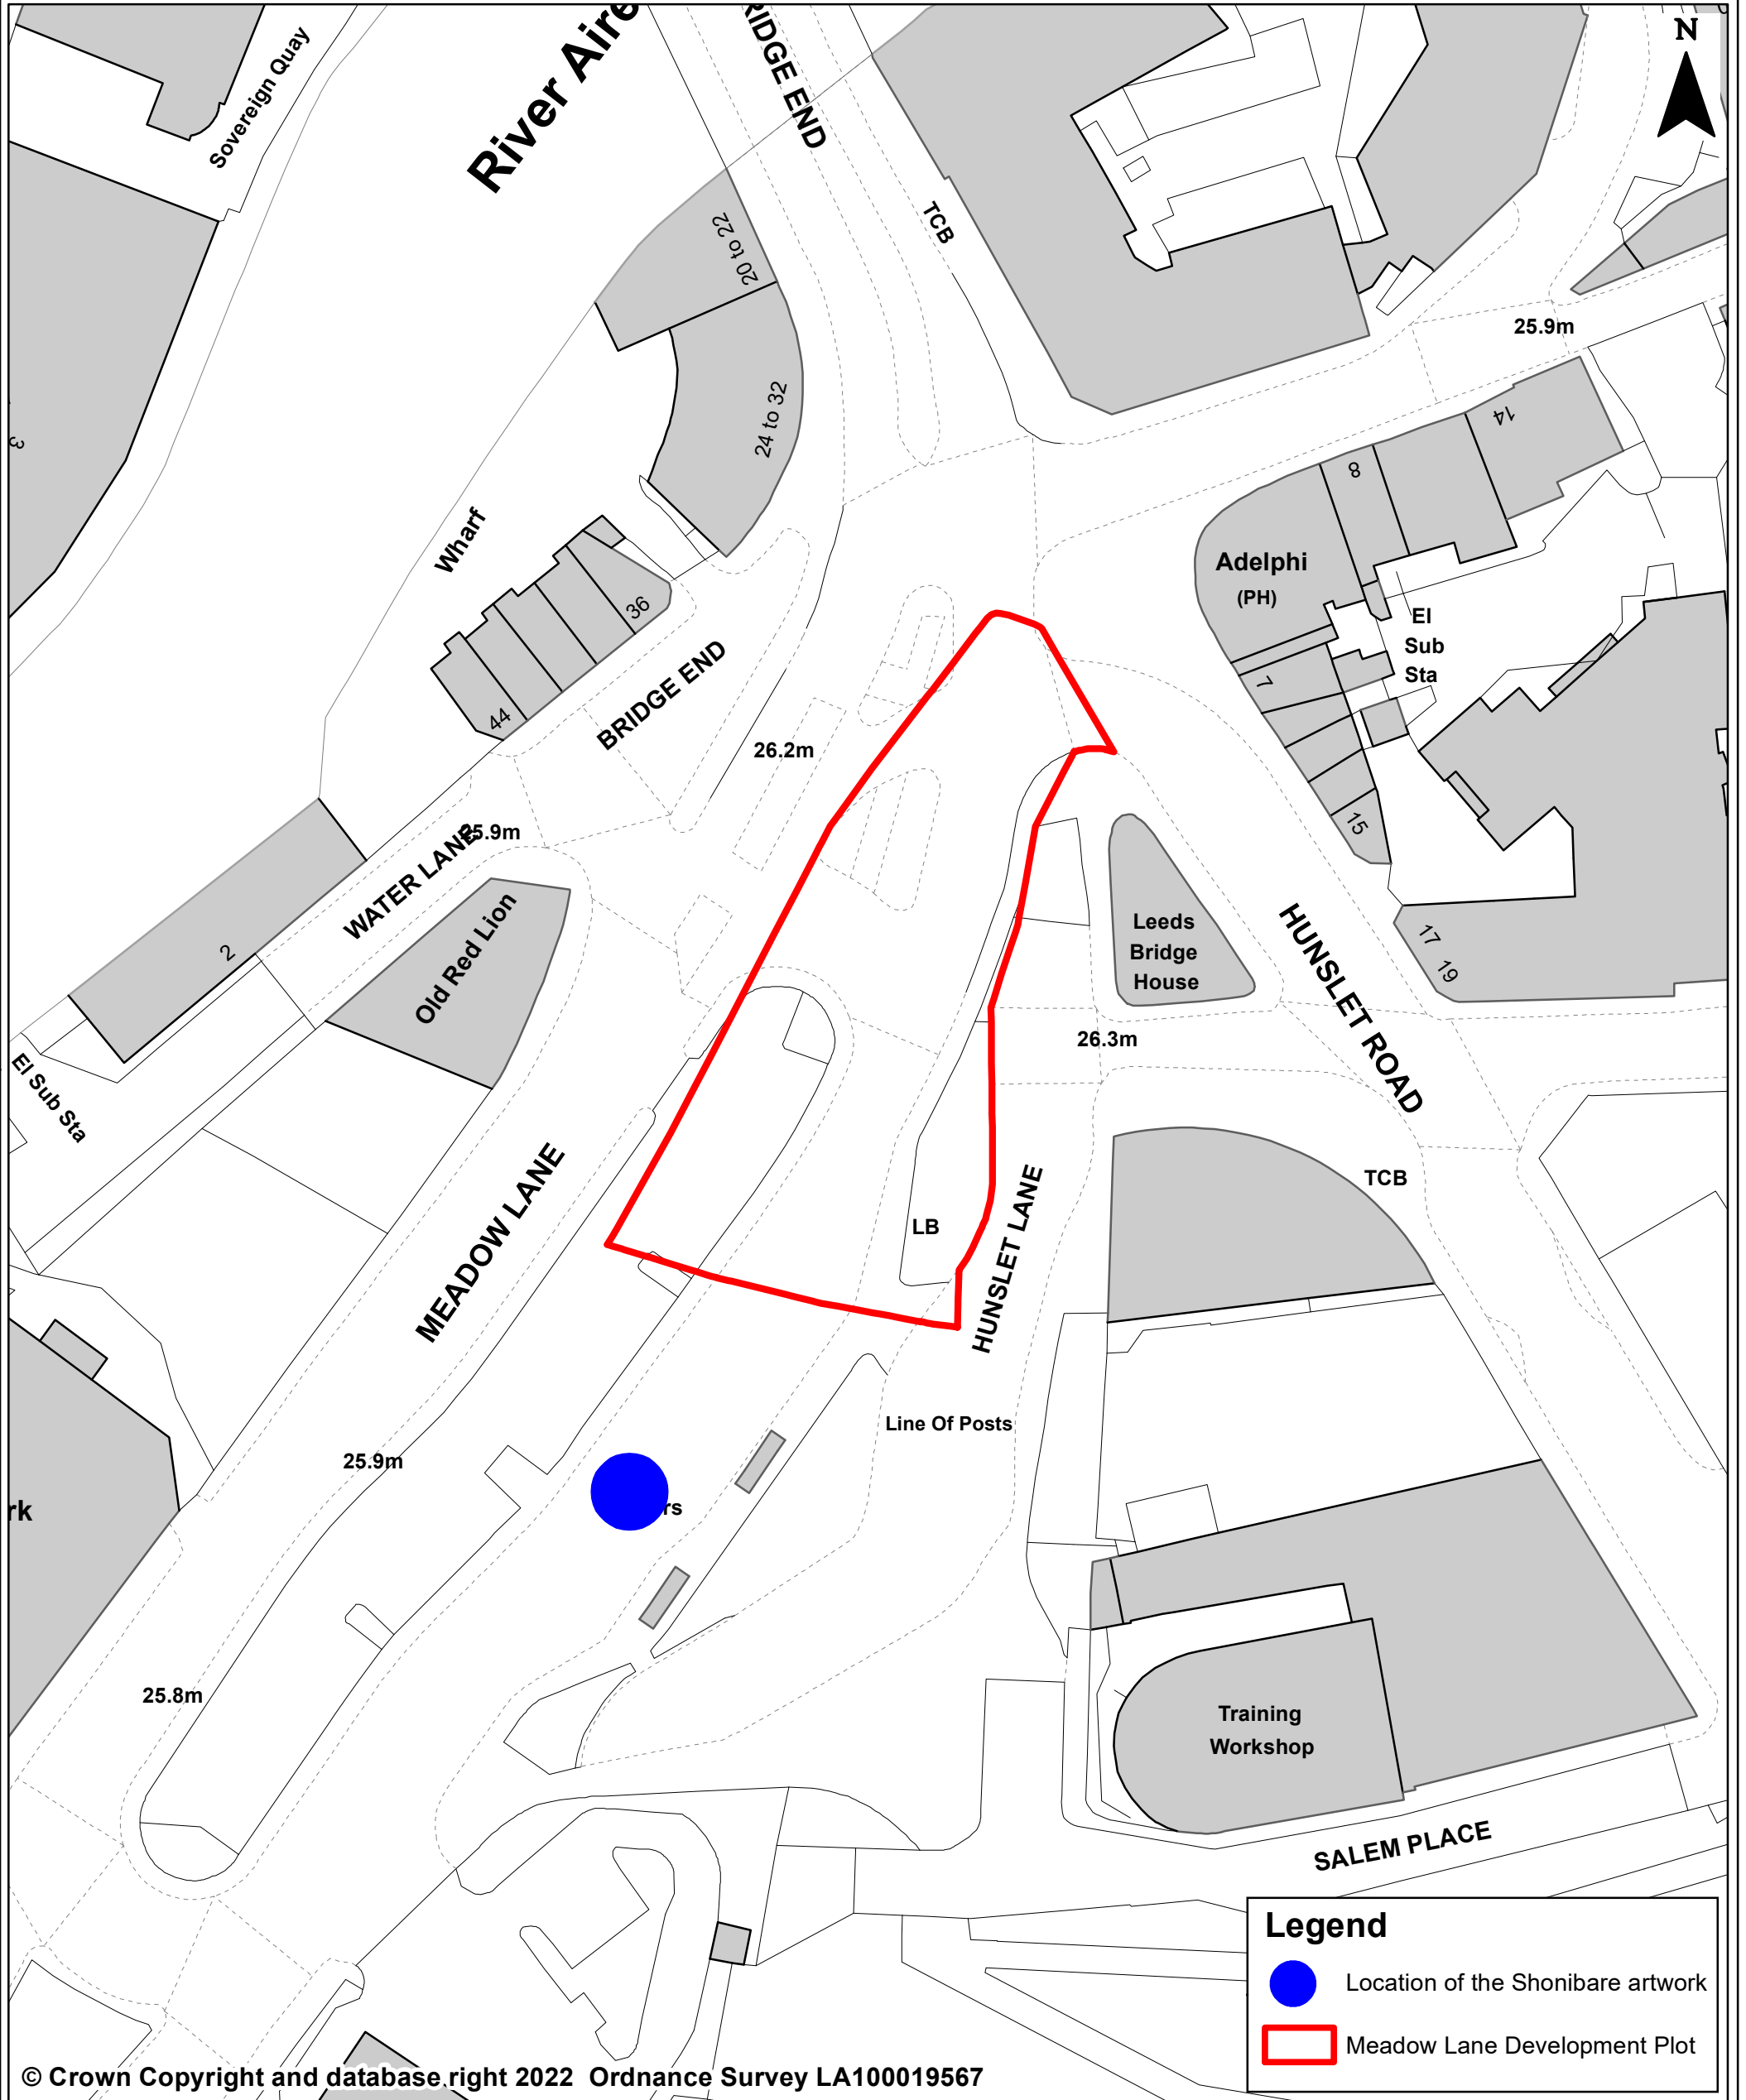

You are not permitted to copy, sub-licence, distribute or sell any of this data to third parties in any form.
Produced by Land Records, City Development, Leeds City Council

PREP BY M. CHRISTIAN
DATE SAVED: 01/06/2022
OS No: SE3033
SCALE @ A3 1:625
PLAN No 19910/GB