


Copyright © 2018 Leeds City Council. This drawing is the property of Leeds City Council. It must only be used for the purpose for which it was originally supplied. It must not be copied, published or transmitted by any means to any third party, without the express permission of the originator. Modification or manipulation of all or part of this drawing is strictly forbidden, unless specifically requested or approved by the originator.

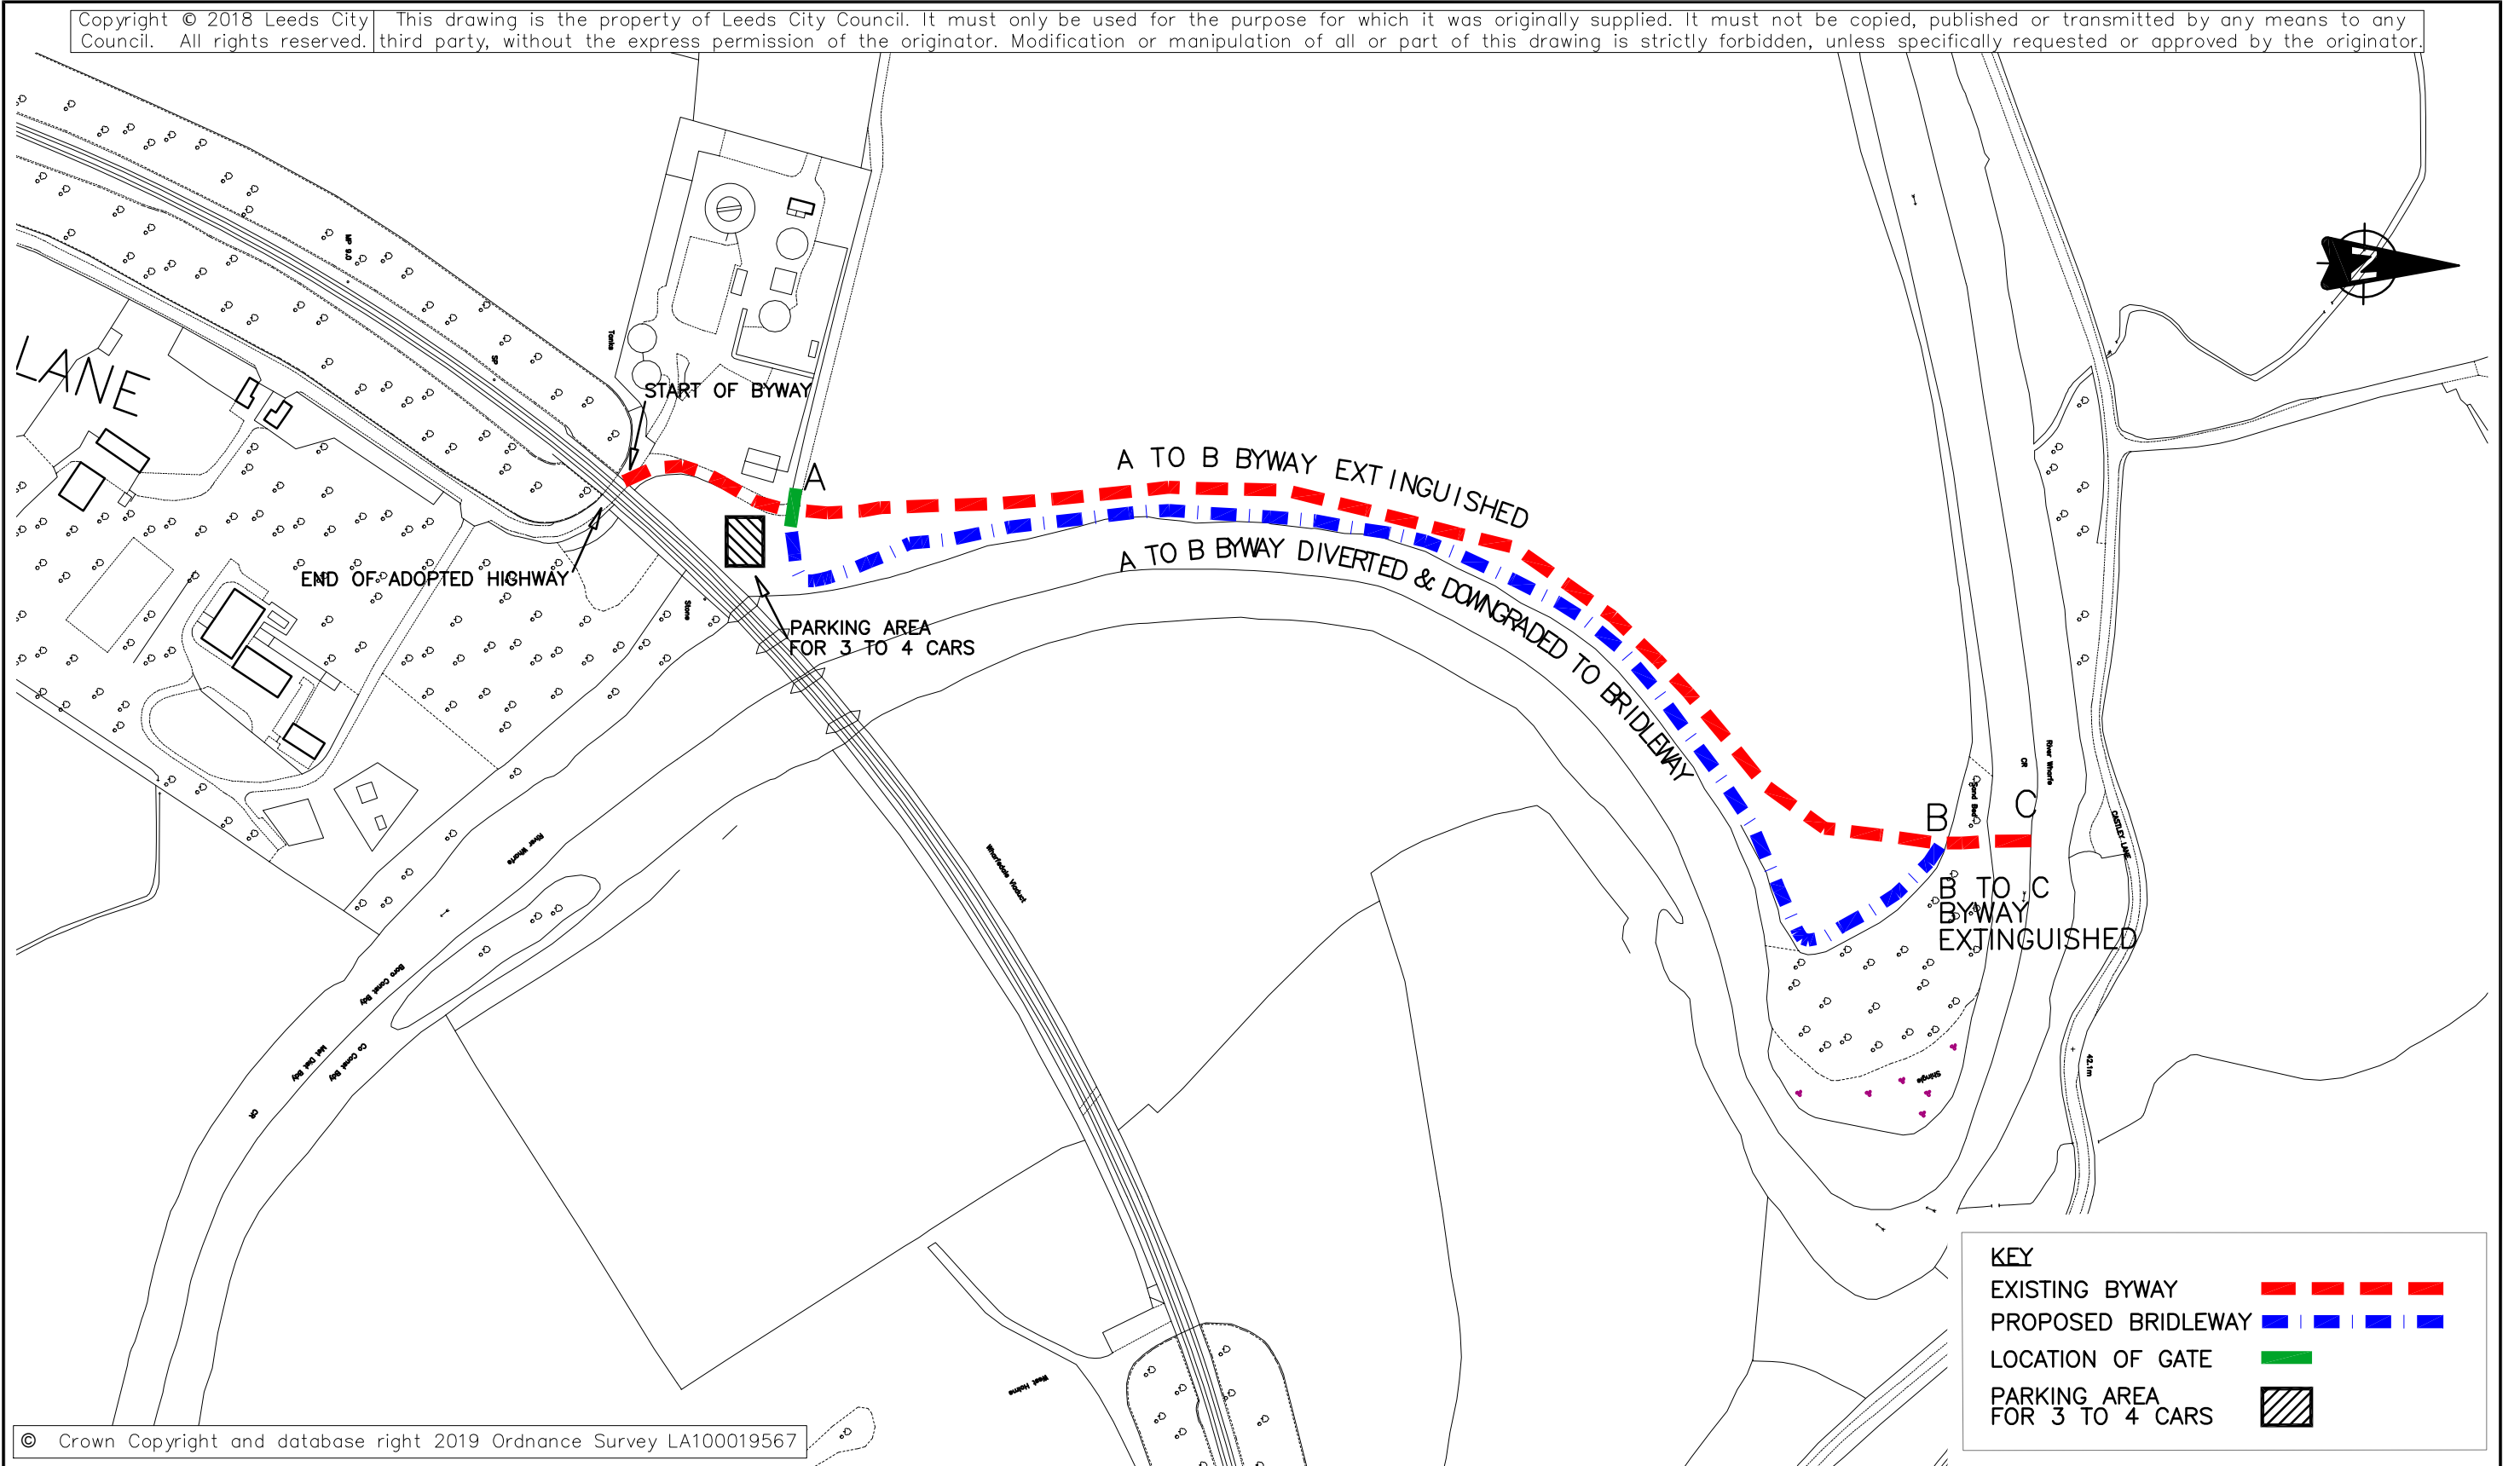

© Crown Copyright and database right 2019 Ordnance Survey LA100019567

**SANDBED LANE  
ARTHINGTON  
STOPPING UP AND DIVERSION ORDER**

	INITIALS	DATE	SCALE
DRAWN BY	DJS	9/19	1:2500
AutoCAD BY	SM	9/19	
CHECKED BY	DJS	9/19	



SD/217960/Z215/02	
STATUS:	
DATE:	September 2019