


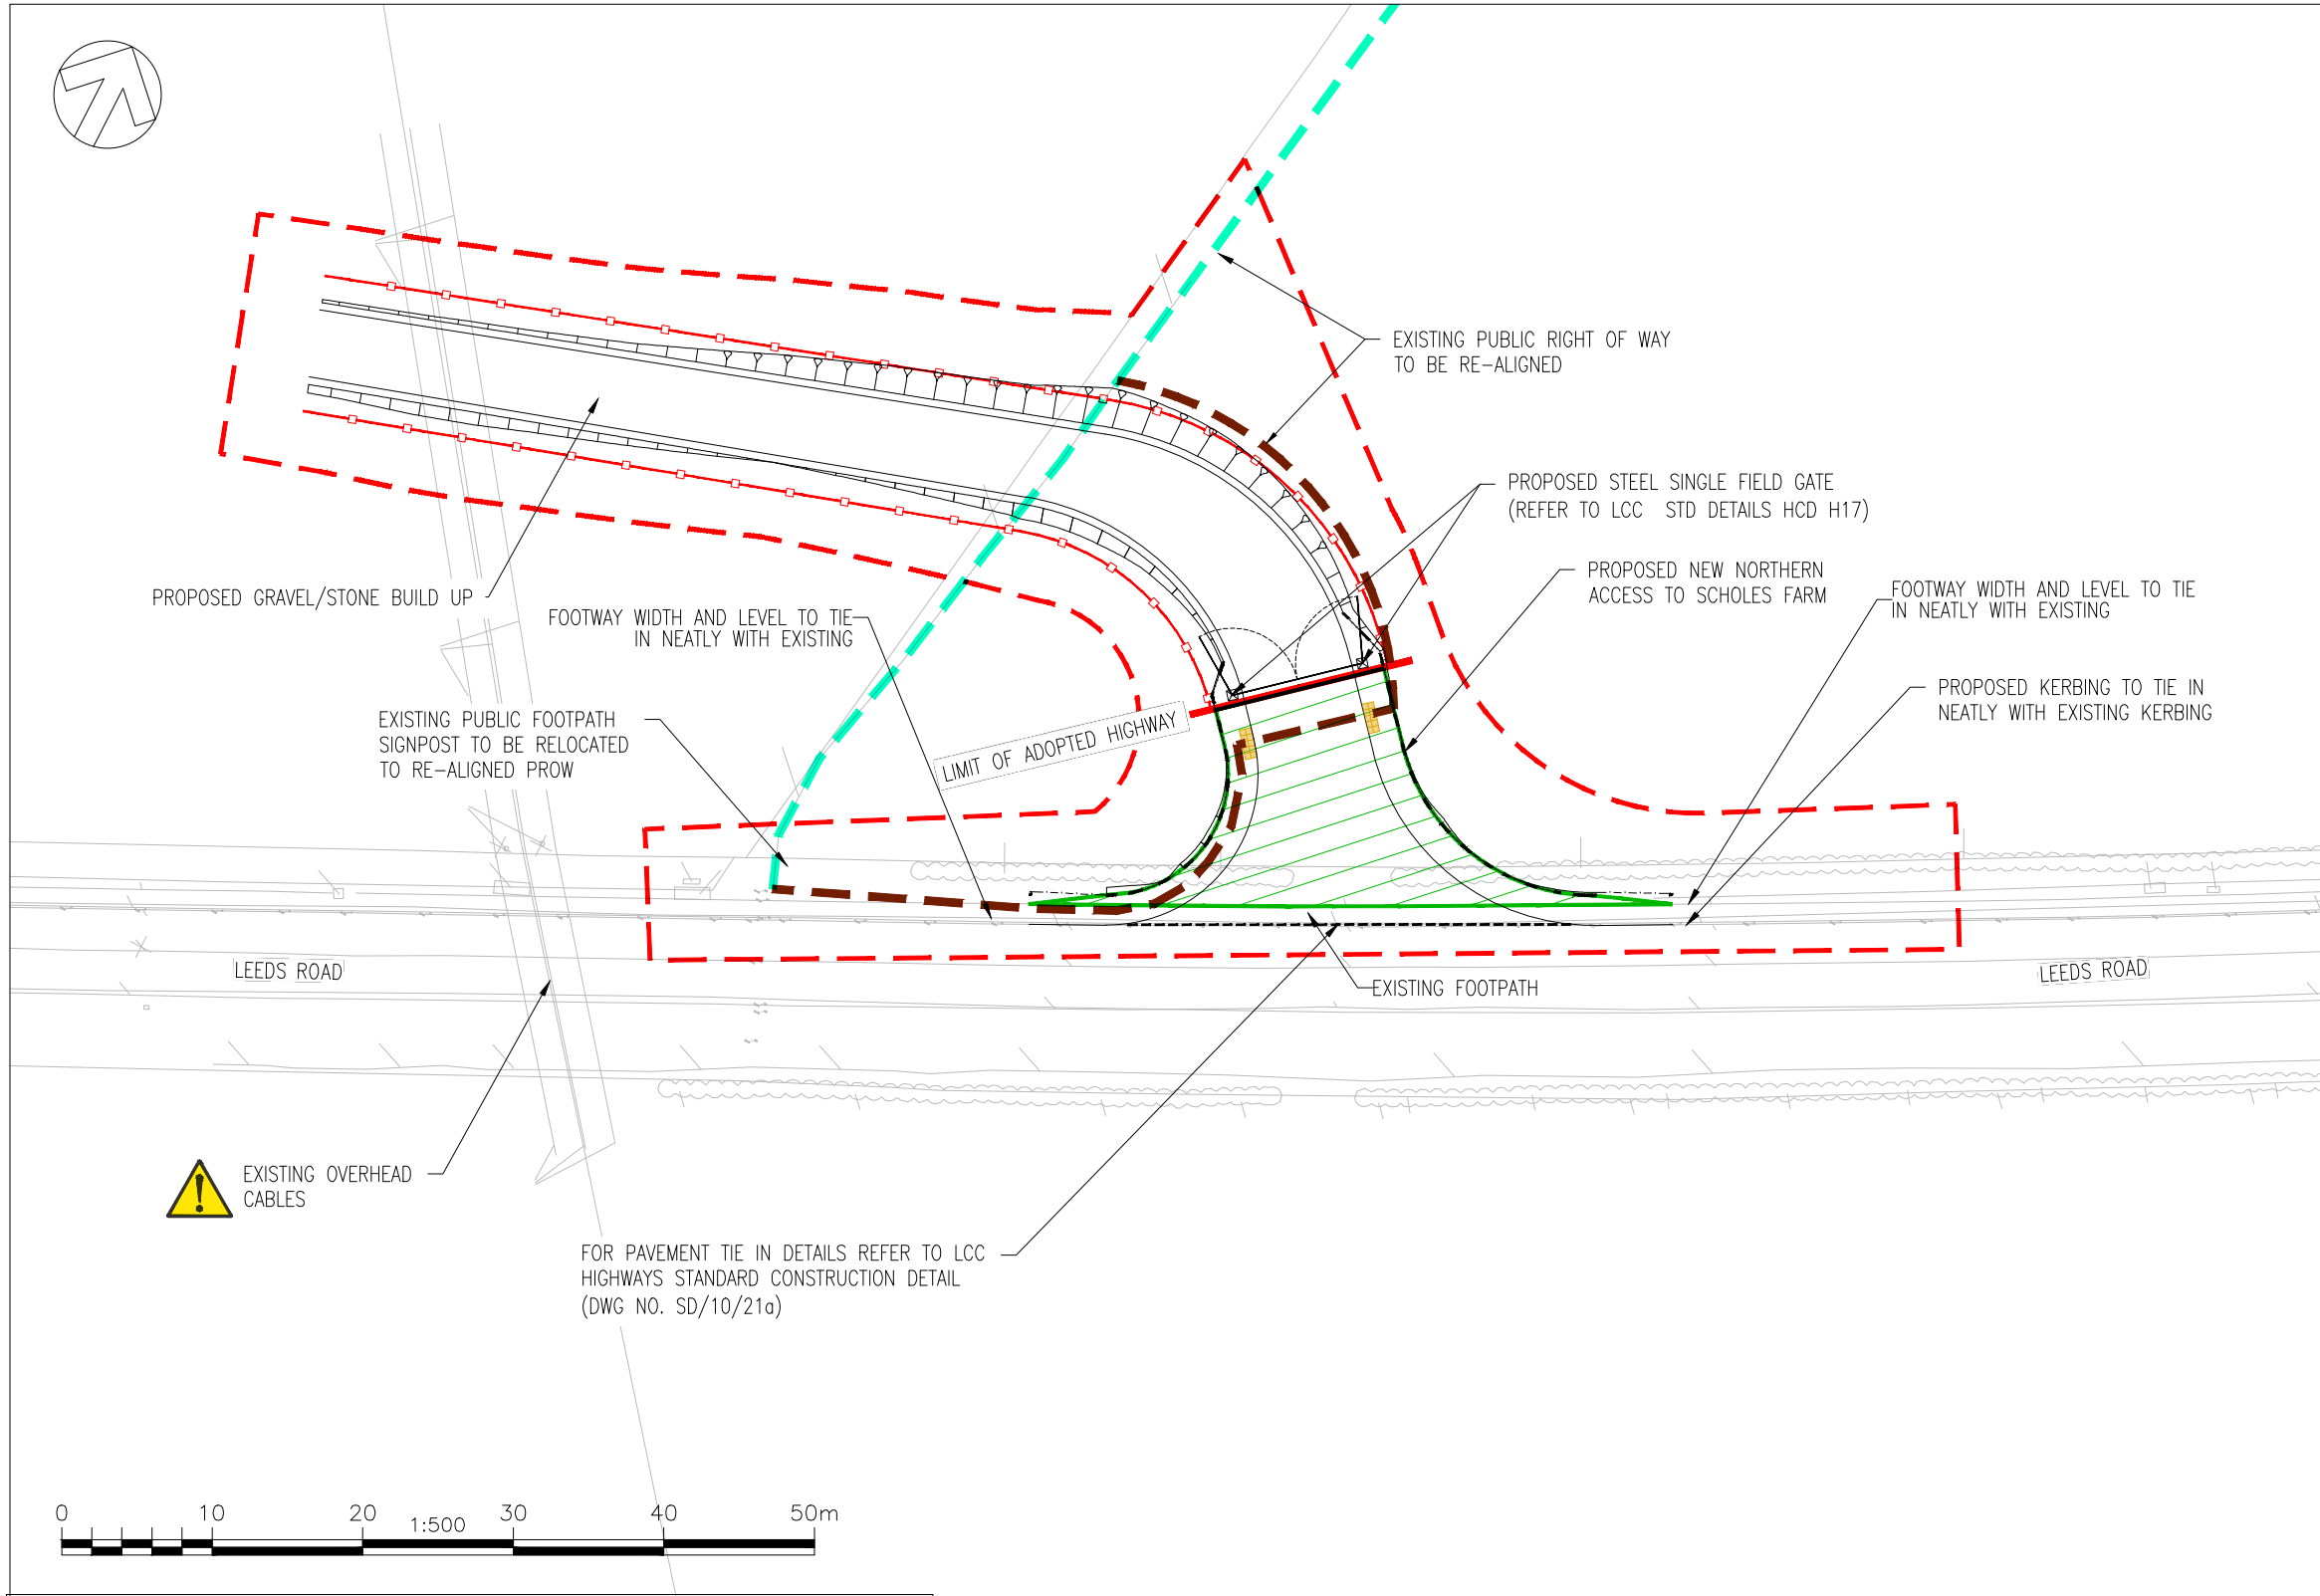

KEY	
	SITE BOUNDARY
	NEW ACCESS LAYOUT
	LIMIT OF ADOPTED HIGHWAY
	PROPOSED TO BE ADOPTED (LAND OF DEDICATION) BY LCC APPROXIMATELY 230m ²
	TACTILE PAVING
	EXISTING PROW
	PROPOSED PROW



© Crown Copyright and database right 2022 Ordnance Survey LA100019567

FIRST APPROVED	I.W		
AMENDMENTS	DRAWN	CHECK	DATE

SCHOLES PARK FARM ACCESS
LEEDS ROAD
PROPOSED PUBLIC RIGHT OF WAY PLAN

	INITIALS	DATE	SCALE
DRAWN BY	I.W	2/22	1:500
AutoCAD BY	I.W	2/22	
CHECKED BY			ORIGINAL SHEET SIZE A3



HIGHWAYS AND TRANSPORTATION

ELOR/LCC/HWT/DR/CH/LDP_01	
INFORMATION	
STATUS:	
DATE:	March 2022