

SOUTH & WEST PLANS PANEL

THURSDAY 22nd December 2022



APPLICATION:

PROPOSAL: The erection of a filter press to recover and recycle water from the sand washing plant at Odda (Hawksworth) Quarry and produce clay soil for the restoration of the exhausted quarry workings or exportation as product. Removal of the settlement lagoons in the quarry. The landscaping of the southside quarry face near to the filter press. (Part Retrospective)

ADDRESS: Hawksworth Quarry
Odda Lane
Hawksworth
Leeds
LS20 8NZ







Existing contours based upon
survey by ELLAM LAND
SURVEYS dated July 1993



Original contours based upon
information shown on Plan
No. D105474 supplied by Leeds
City Council dated 22 May 1996

28/00096/93

REVISED



**FAWCETT
AND
FAWCETT**
CONSULTANT TOWN PLANNERS
AND LANDSCAPE ARCHITECTS



Office:
Leeds City
Northallerton
North Yorkshire
YO6 1PQ
Tel No. (0800) 775767

**Odda Lane Quarry,
Hawsworth**

PERMISSION GRANTED-CONDITIONS

LEEDS CITY COUNCIL
LOCAL PLANNING AUTHORITY
26 JAN 1996

**Existing Site Layout
and Contours**

SCALE 1/500 JF
DATE AUG 1993 CHD
REV
DNO FF/118/01


PROPOSED RE-OPENING OF SANDSTONE QUARRY
 ODDA LANE, HAWKSWORTH, FOR THE FALLON P
 FINE CO 47, GLEDHOW PARK AVENUE, LEEDS 7



Planning Permission for Odda Lane Quarry - June 1954. Reviewed under Minerals Act 1981 by Leeds CC between 1988 and 1993, granted permission January 1996, reference no 28/96/93/FUL.

□ ‘No buildings, structures, immobile plant or mobile screens and crushers which can only be operated while stationary shall be erected or positioned except with the prior agreement of the Local Planning Authority.’




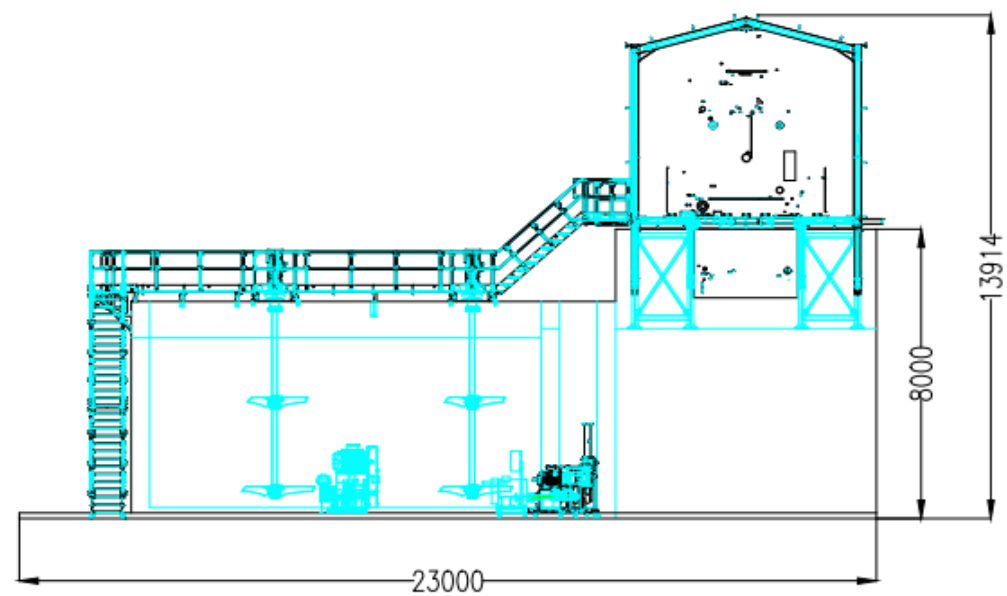

Item	Qty	Name, Designation, Material, etc.	Reference
1.A	1	400M3 WATER TANK (CONCRETE)	
1.B	1	400M3 SLUDGE BUFFER TANK (CONCRETE)	
1.C	1	50M3 CLOTH WASH TANK (CONCRETE)	
2.A	1	CLOTH WASH PUMP	
2.B	1	SLUDGE PUMP	
2.C	1	WATER PUMP (EXISTING ON SITE)	
3	1	BUFFER TANK BRIDGES + AGITATORS	
4	1	GHT2000-P17 FILTERPRESS	

THIRD ANGLE PROJECTION

Rev	Rev Notes	Date	Initials
B	SLUDGE AGGREGATE PUMP MODEL, WATER TANK UPGRADES TO 400M3, PUMP RATES TO 100 LPM (STANDARD PUMPING)	11/08/2021	JW

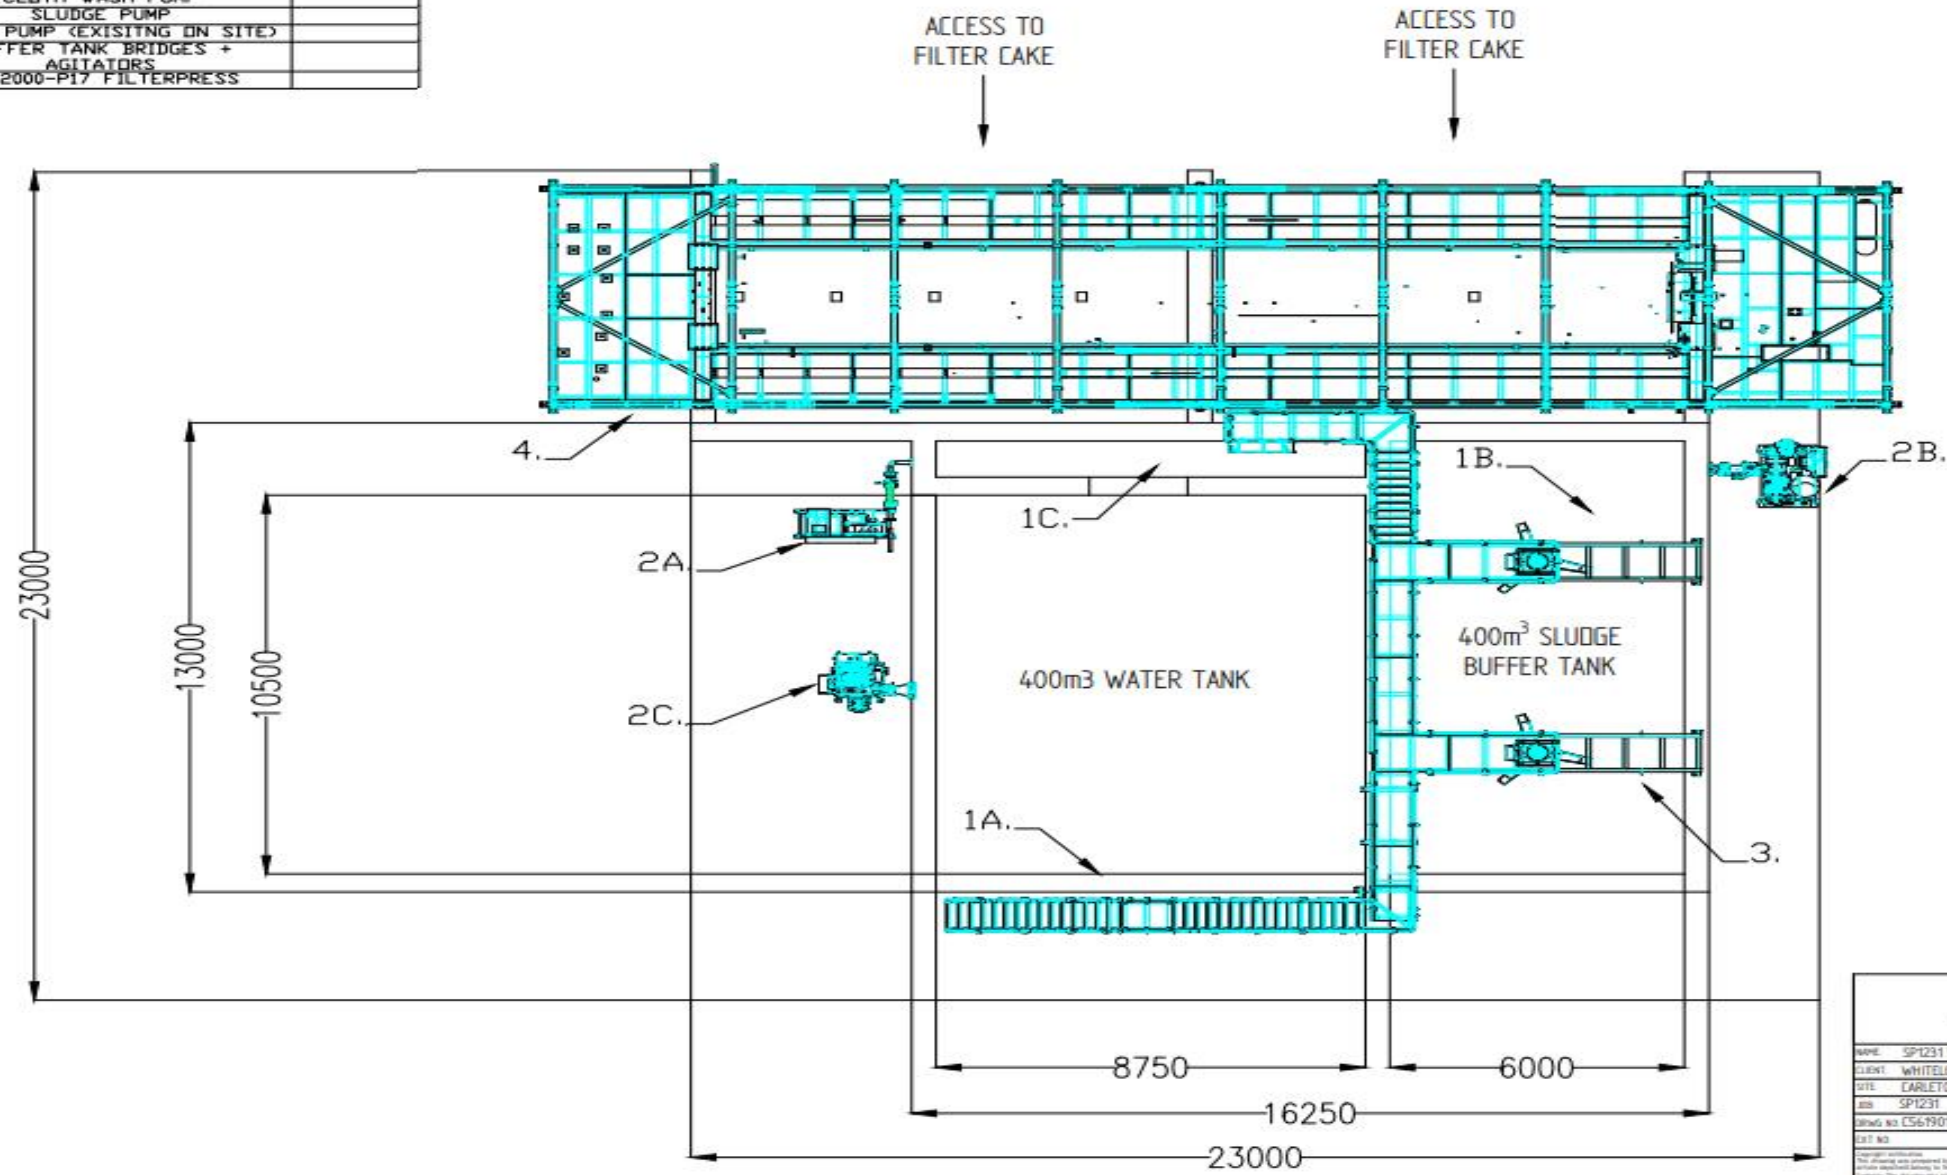

CDE
 Micrograph, Sandhills Road, Donkington, Co. Tyrone, N. Ireland, BT20 9HG
 TEL: +44 (0)28 8674 7500
 www.cdegroup.com

NAME: SP1231 WHITELOCKS FILTERPRESS UPGRADE PROPOSED LAYOUT
 CLIENT: WHITELOCK DEVELOPMENTS LTD
 SITE: CARLETON ROAD
 JOB: SP1231
 DRAWING NO: C567901
 EXT NO:

DRAWN BY: James Ward
 APP BY: CH
 SCALE: SHEET 1
 DATE: 11/08/21
 DATE: NA
 SIZE: A3

Copyright Information
 This drawing is the property of CDE Global Limited and the copyright in the drawing is the property of CDE Global Limited. No part of this drawing may be reproduced, stored in a retrieval system, or transmitted in any form or by any means, electronic, mechanical, photocopying, recording, or by any information storage or retrieval system, without the prior written consent of CDE Global Limited. The drawing is the property of CDE Global Limited and the copyright in the drawing is the property of CDE Global Limited.



□ Indicative






















□ View from north



□ View from east

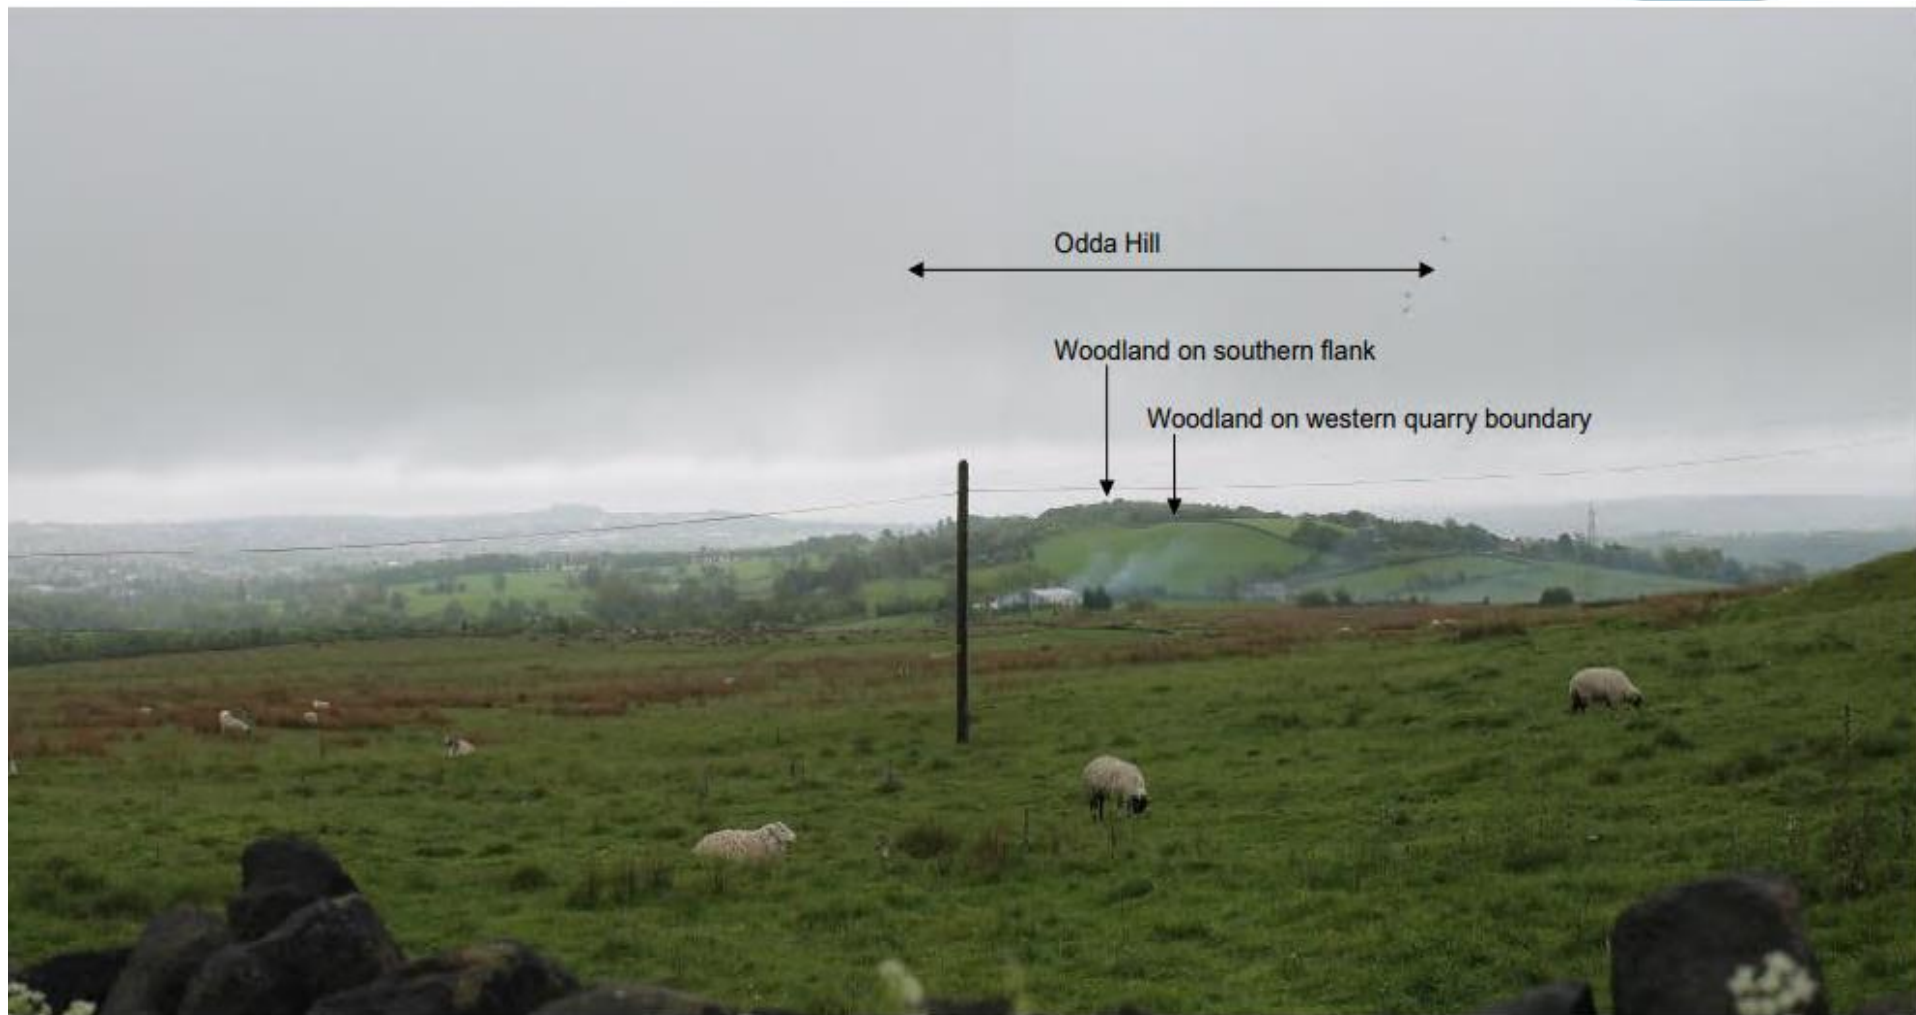

□ View from south



□ View from west





SOUTH & WEST PLANS PANEL

THURSDAY 22nd December 2022

END OF PRESENTATION

