



**MANOR WOOD PRIMARY SCHOOL
CARR MANOR ROAD
MOORTOWN
LEEDS, LS17**

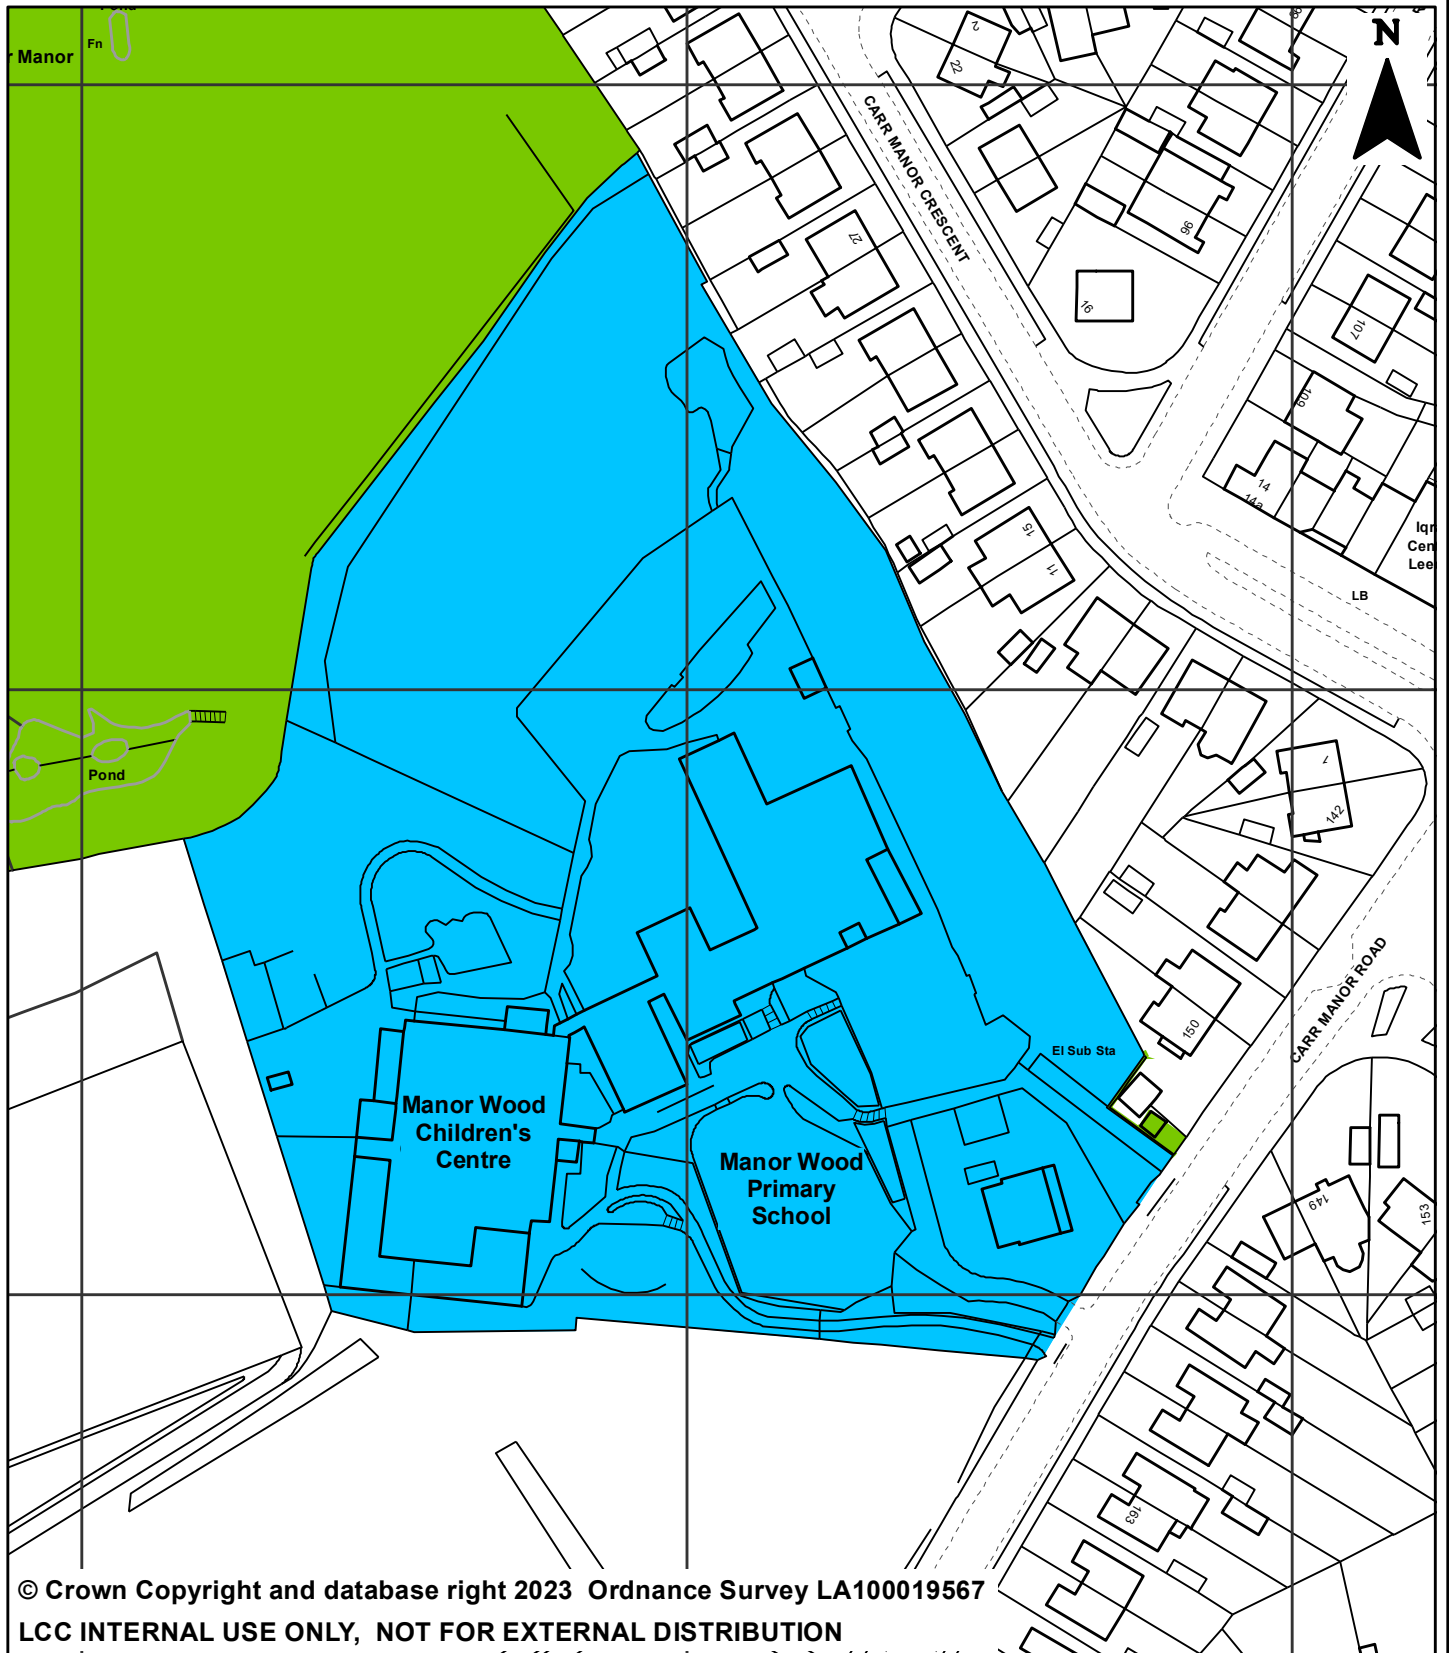

© Crown Copyright and database right 2023 Ordnance Survey LA100019567
LCC INTERNAL USE ONLY, NOT FOR EXTERNAL DISTRIBUTION

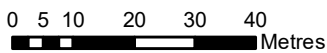

You are not permitted to copy, sub-licence, distribute or sell any of this data to third parties in any form.
Produced by Land Records, City Development, Leeds City Council

| | |
|----------------|----------------|
| PREP BY | J Sohanpall |
| DATE SAVED: | 22/02/2023 |
| OS No: | SE2937 |
| SCALE | 1:1,250 |
| PLAN No | 21836/A |