


RAMP OPTION 3: STRUCTURAL STEEL RAMP

PLAN
SCALE 1:1000

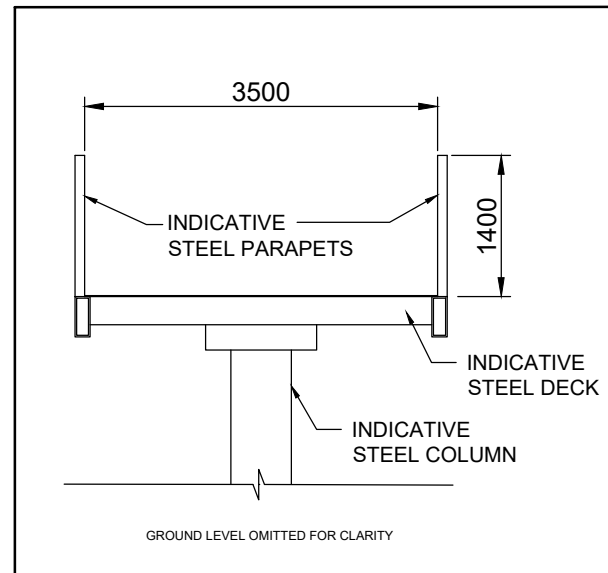

RAMP OPTION 3: INDICATIVE STRUCTURAL STEEL CROSS SECTION

SCALE 1:75

NOTES :


- THE OPTIONS PROPOSED ON THIS DRAWING ARE SUBJECT TO THE FOLLOWING UNKNOWNNS AND OUTSTANDING INFORMATION:
 - GROUND INVESTIGATION,
 - LOCATION OF AND REQUIREMENTS OF WORKING NEAR STATUTORY UNDERTAKER APPARATUS INCLUDING DIVERSIONS,
 - CANAL AND RIVER TRUST AND NATURAL ENGLAND CONSULTATION AND CONSENT,
 - CONTRACTOR CONSULTATION,
 - PLANNING PERMISSION,
 - DETAILED DESIGN.

KEY

- YORKSHIRE WATER
- NORTHERN GAS NETWORKS LOW AND MEDIUM PRESSURE- LOCATED BY GPR
- NORTHERN POWERGRID OVERHEAD CABLES - LOCATED DURING THE TOPO
- NORTHERN POWERGRID BURIED SERVICES - LOCATED DURING GPR
- BT/OPENREACH LOCATED DURING GPR
- UNKNOWN SERVICE IDENTIFIED AT GPR SURVEY
- INDICATIVE 11KV PROTECTION ZONE
- PROPOSED STRUCTURAL RAMP
- - - HIGHWAY BOUNDARY
- EXISTING ACCESS STEPS
- ⊗ VEGETATION IDENTIFIED FROM TOPO
- ⊙ INDICATIVE OAK TREE ROOT PROTECTION ZONE

NOTE :

THIS DRAWING INCLUDES ONLY THE SERVICES LOCATED DURING THE GPR/TOPO. THERE MAY BE OTHER SERVICES PRESENT. IT IS THE CONTRACTORS RESPONSIBILITY TO LOCATE ALL SERVICES PRIOR TO CONSTRUCTION WORKS. TRIAL HOLES ARE RECOMMENDED PRIOR TO DETAILED DESIGN.

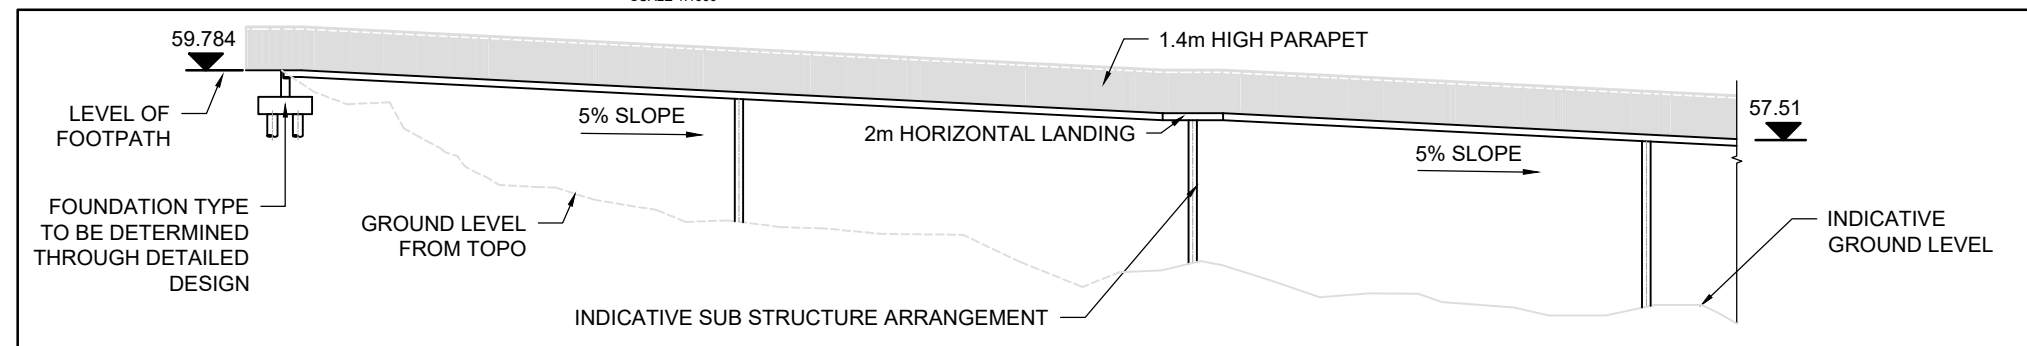

SECTION A-A OF PROPOSED STRUCTURAL RAMP

SCALE 1:250



First Floor, 3 Wellington Place
Leeds, LS1 4AP, UK
T+ 44 (0) 113 395 6200
wsp.com

CLIENT:



PROJECT:

CALVERLEY RAMP OPTION STUDY

TITLE:

RAMP OPTION 3
INDICATIVE GENERAL
ARRANGEMENT

SCALE @ A3:

NTS

CHECKED:

LB

APPROVED:

PS

PROJECT No:

70101955

DESIGNED:

LT

DRAWN:

SS

DATE:

27-01-2023

DRAWING No:

70101955-WSP-SBR-CLV-DR-CB-0003

REV:

P02

DRAWING STATUS:

FOR INFORMATION

© WSP UK Ltd