


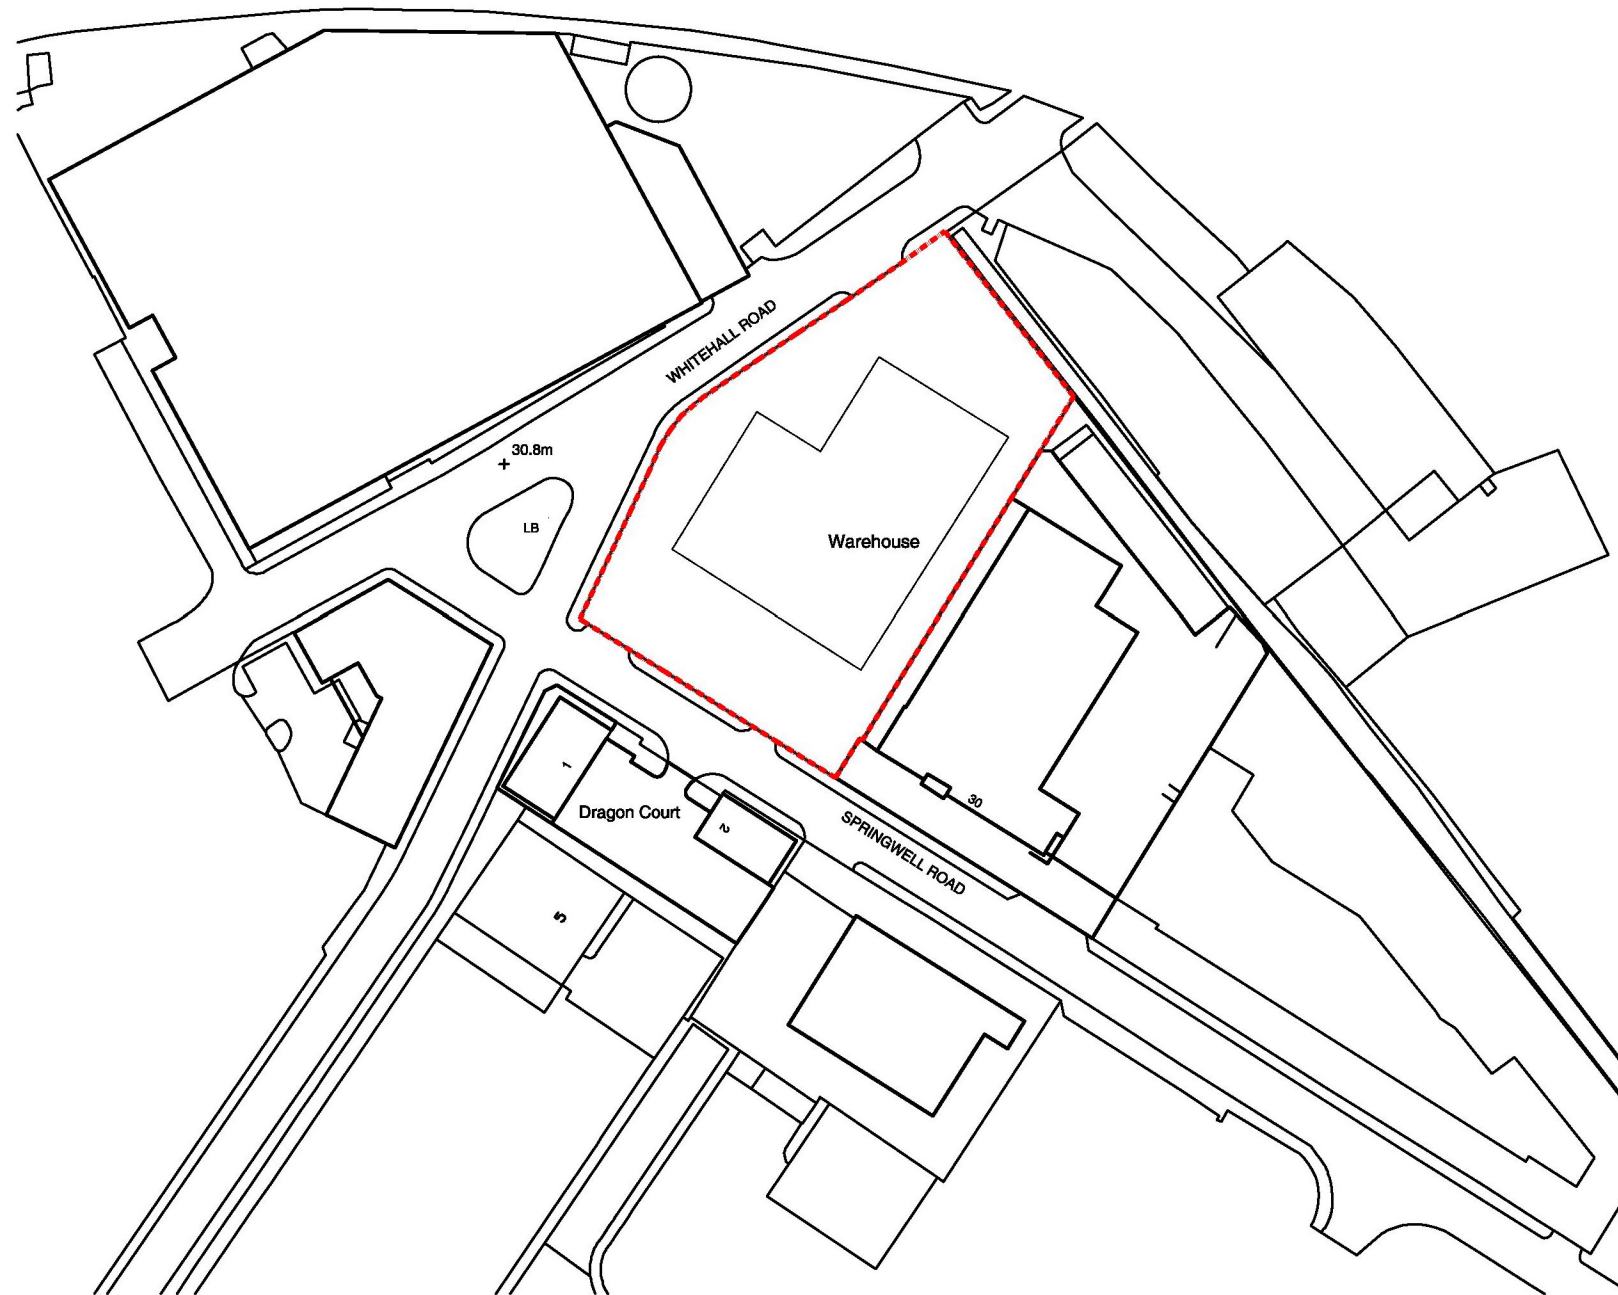

NOTES
Contractor must verify all dimensions on site before commencing any work or shop drawings.
Report any discrepancies before commencing work to the Architect. If this drawing exceeds the quantities taken in any way, the architect is to be informed before the work is initiated.
Only figured dimensions to be taken from this drawing. Do not scale off this drawing.
Drawing based on Ordnance Survey and/or existing record drawings - design and drawing content subject to Site Survey, Structural Survey, Site Investigations, Planning and Statutory Requirements and Approvals.
Work within the Construction (Design & Management) Regulations 2007 is not to start until a Health & Safety Plan has been produced.
This drawing is Copyright and must not be reproduced without consent of Nick Brown Architects Ltd.

| Rev. | Description | Drawn | Date | Checked | Date |
|------|----------------|-------|----------|---------|------|
| A | Planning Issue | MC | 16.06.16 | | |

KEY:
- - - - - Site Boundary



NICK BROWN : ARCHITECTS

Project
Whitehall Road
Leeds

Drawing Title:
Location Plan

Scale: Date: Drawn: Checked:
1:1250@A3 06.2016

Drawing Number: Revision:
2016-104_P100 A

59 Calls Landing
36-38 The Calls
Leeds
LS2 7JW
0113 323 5733
www.nickbrownarchitects.com