


SITE LOCATION

POSTCODE: LS27 7SA
 OS GRID REF: E = 427522 N = 429790
 SNAKE GRID REF: E = 247157 N = 437114

KEY

- NETWORK RAIL BOUNDARY
- SITE BOUNDARY
- EXTENTS OF MINOR S278 WORKS

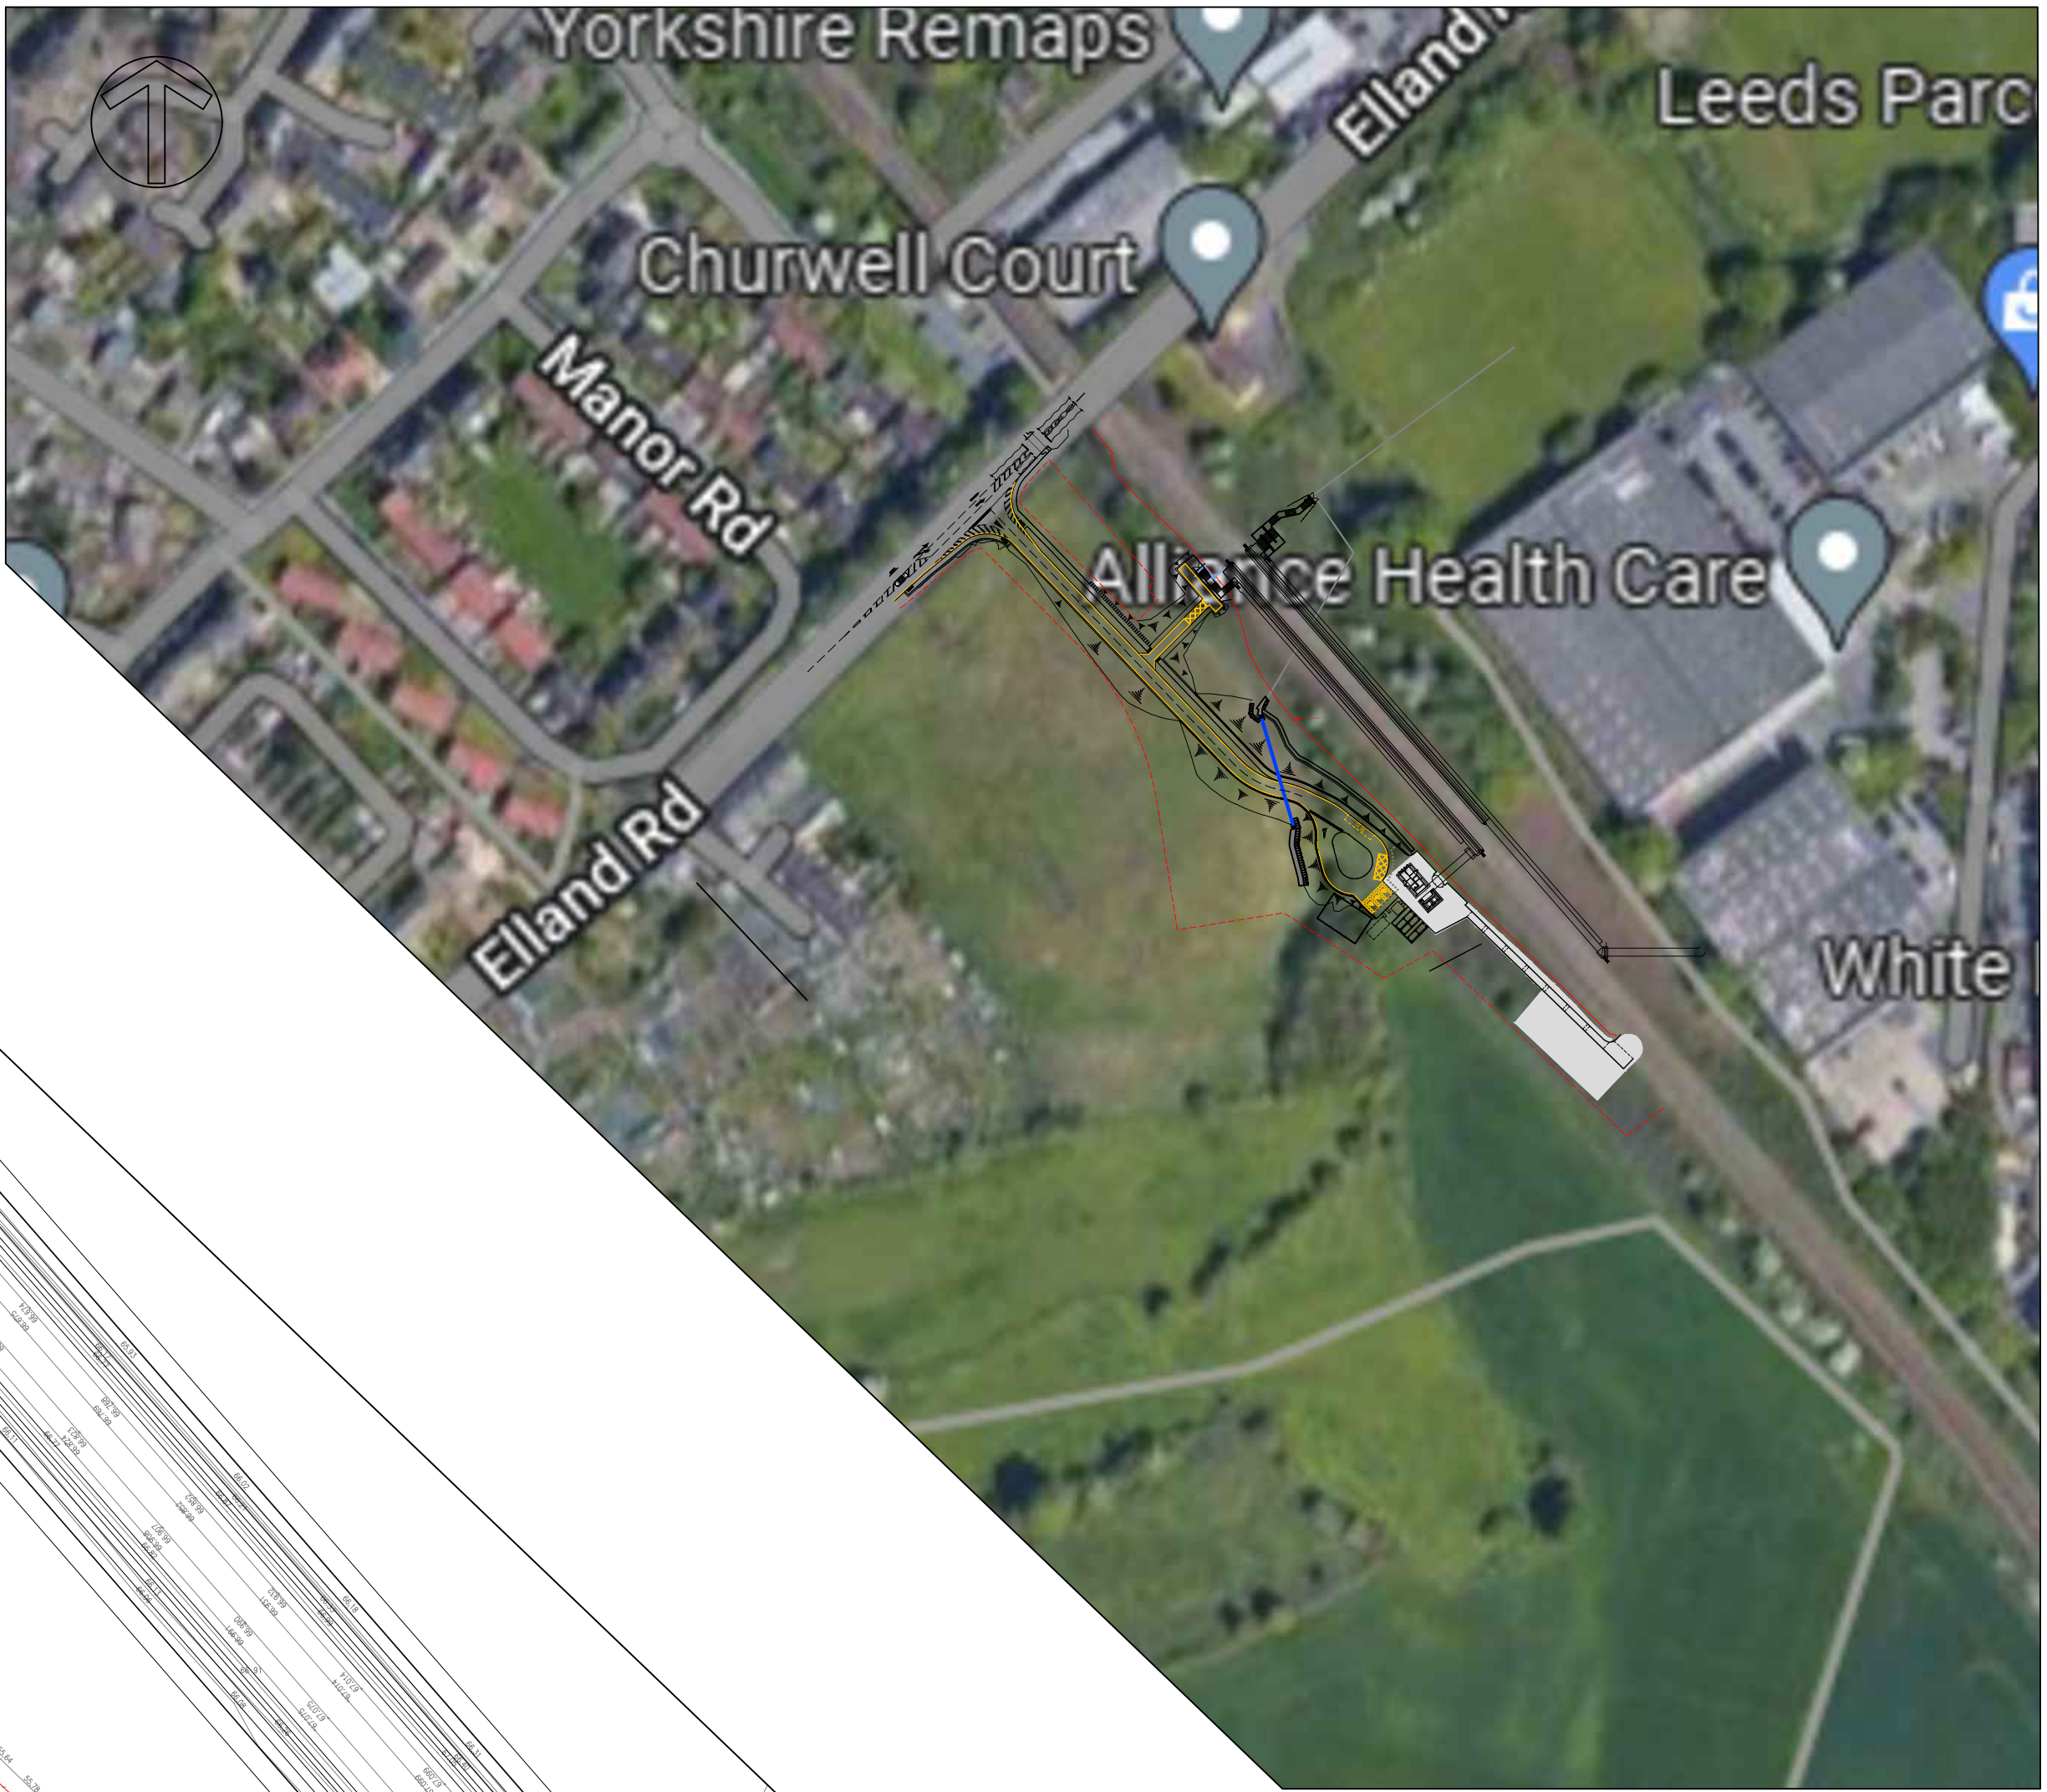

SITE LOCATION PLAN
(1:2500)

SITE BOUNDARIES PLAN
(1:500)

Notes

1. THIS DRAWING IS TO BE READ IN CONJUNCTION WITH ALL RELEVANT HJCE, ARCHITECTS AND M&E ENGINEERS DRAWINGS AND SPECIFICATIONS.
2. ALL SECTION 278 DETAILS TO BE APPROVED BY LEEDS CITY COUNCIL.
3. DRAWINGS NOT TO BE SCALED. ALL DIMENSIONS TO BE CHECKED ON SITE BY THE CONTRACTOR. ANY DISCREPANCIES TO BE REPORTED TO THE ENGINEER AND FURTHER INSTRUCTIONS OBTAINED BEFORE WORK IS COMMENCED.

PI4	24.03.23	Double yellow lines revised to be outside of the zig zag lines.	SLT
PI3	24.03.23	Revised to show double yellow lines on the bedchamber minor S278 works.	SLT
PI2	03.03.23	Revised to add S278 layout revised from L2C dated 10.02.23	SLT
PI1	28.11.22	HW via BDUK	SLT
Rev	Date	Description	By

Amendments
 Project: **White Rose Station**

Title:
**Minor S278 Works
 Site Location Plan &
 Site Boundaries Plan**

Client: **Munroe K**

**HOLLOWAY
 JENNINGS**
 Consulting Civil & Structural Engineers

Connaught House Park View Lofthouse
 Wakefield WF3 3HA
 01924 624 633
 admin@hjcpe.co.uk www.hjcpe.co.uk

Status: **Preliminary**

Designed By	Checked By	HJCE Ref.
SLT	MH	4955
Drawn By	Date	Scale @ A1
SLT	NOV 22	As Shown

Project	Originator	Volume	Level	Type	Role	Number	Revision
4955-HJCE-ZZ-XX-DR-C-4050							P04