



- - - S278 BOUNDARY BRASS STUDS TO DEMARCATATE HIGHWAY
- - - EXISTING HIGHWAY BOUNDARY

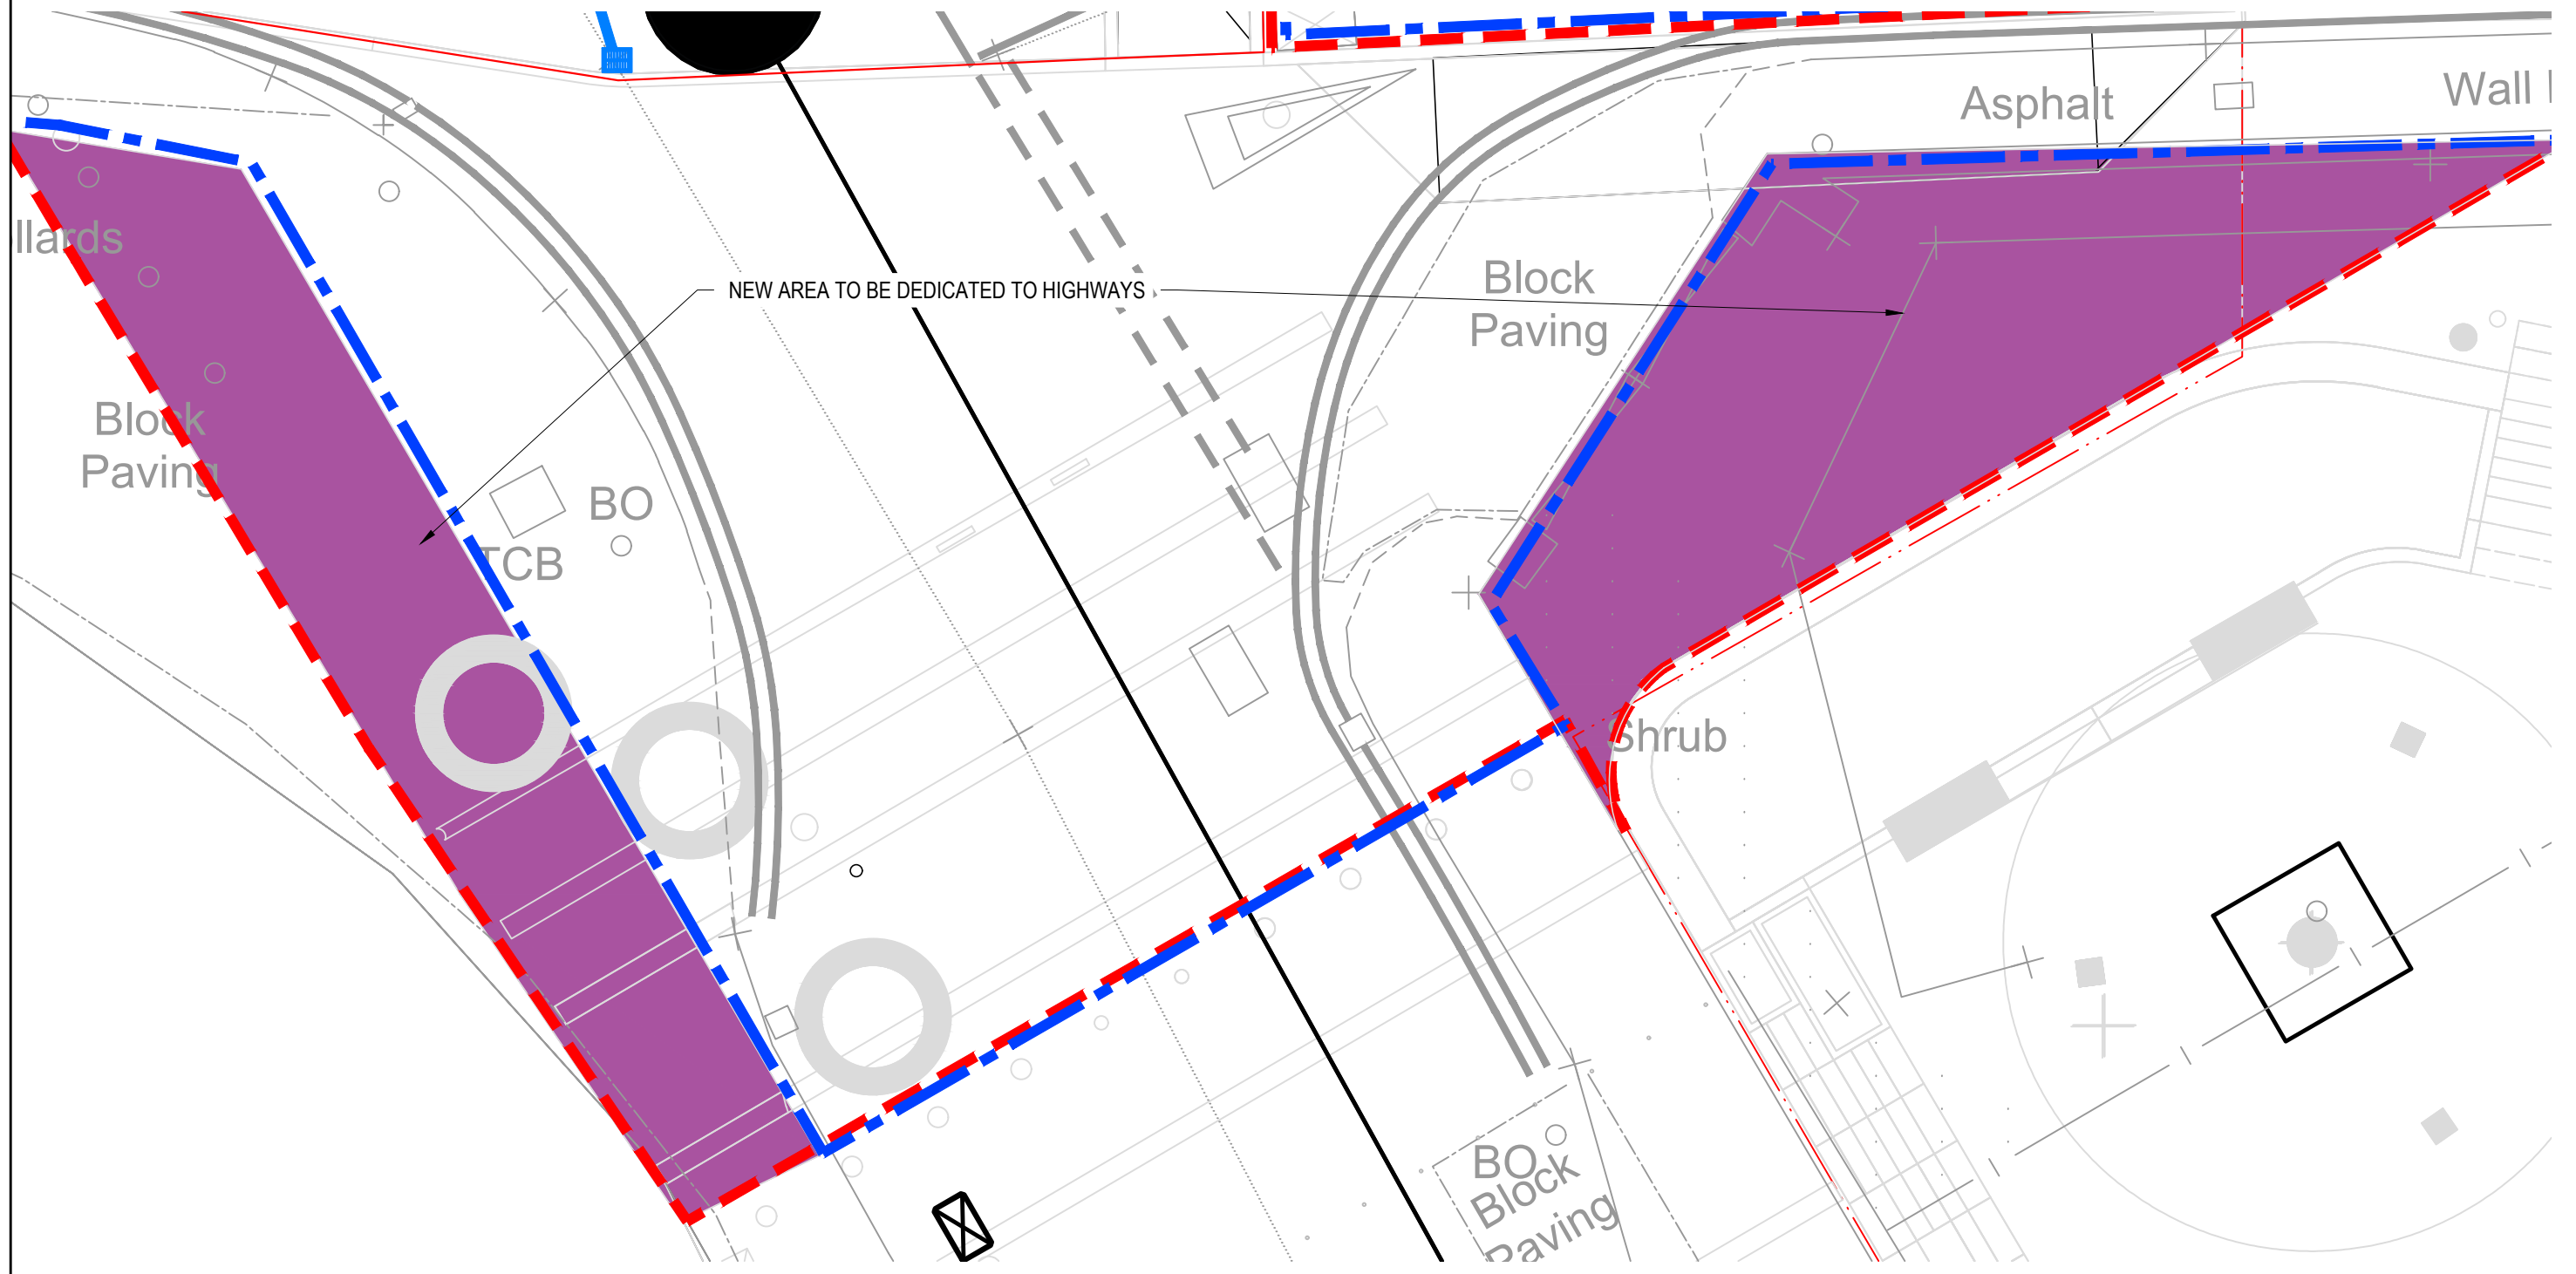

P04	S278 ADOPTION BOUNDARY AMENDED	19/07/23	AJR	OT
P03	ADDITIONAL AREA FOLLOWING LCC MEETING	27/03/23	OT	OT
P02	REVISED TO LCC COMMENTS	16/08/22	OT	OT
P01	FIRST ISSUE	27/05/22	OT	OT
Rev:	Description:	Date:	By:	Chkd:

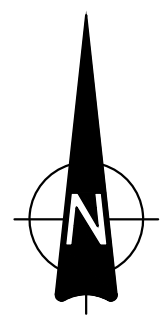

Curtins

Rose Wharf Ground Floor 78-80 East Street Leeds LS9 8EE
 0113 274 8509
 leeds@curtins.com
 www.curtins.com

Civils & Structures • Transport Planning • Environmental • Infrastructure • Geotechnical • Conservation & Heritage • Principal Designer
Birmingham • Bristol • Cambridge • Cardiff • Douglas • Dublin • Edinburgh • Glasgow • Kendal • Leeds • Liverpool • London • Manchester • Nottingham

Project: FORMER TETLEY, LEEDS		Status: INFORMATION - S2	
Drg Title: S278 PARK ENTRANCE DEDICATION PLAN		Drawn By: OT	Checked By: OT
		Designed By: OT	Date: 27/05/22
		Scales @ A3: 1:100	
LDS - CUR - SW - CIV - ZZ - DR - 95003			Revision: P04

\\lefs02\Projects\071696 Vastint Tetley Site, Leeds\Q4-Production\4A-Models-Drawings\C\CAD\951