


**KEY**

- NEW CARRIAGEWAY
- EXISTING CARRIAGEWAY
- FOOTWAY WORKS
- CYCLEWAY
- CYCLEWAY BUFFER MARGIN
- CONTROLLED CROSSING (RED TACTILES)
- HAZARD PAVING (BUFF TACTILES)
- LANDSCAPE/PLANTING HEIGHT LESS THAN 1M
- POTENTIAL PLANTING HEIGHT GREATER THAN 1M
- SHARED AREA

**Notes:**

- This drawing is for information only. See relevant Contract Drawings for actual construction details and proposed works.

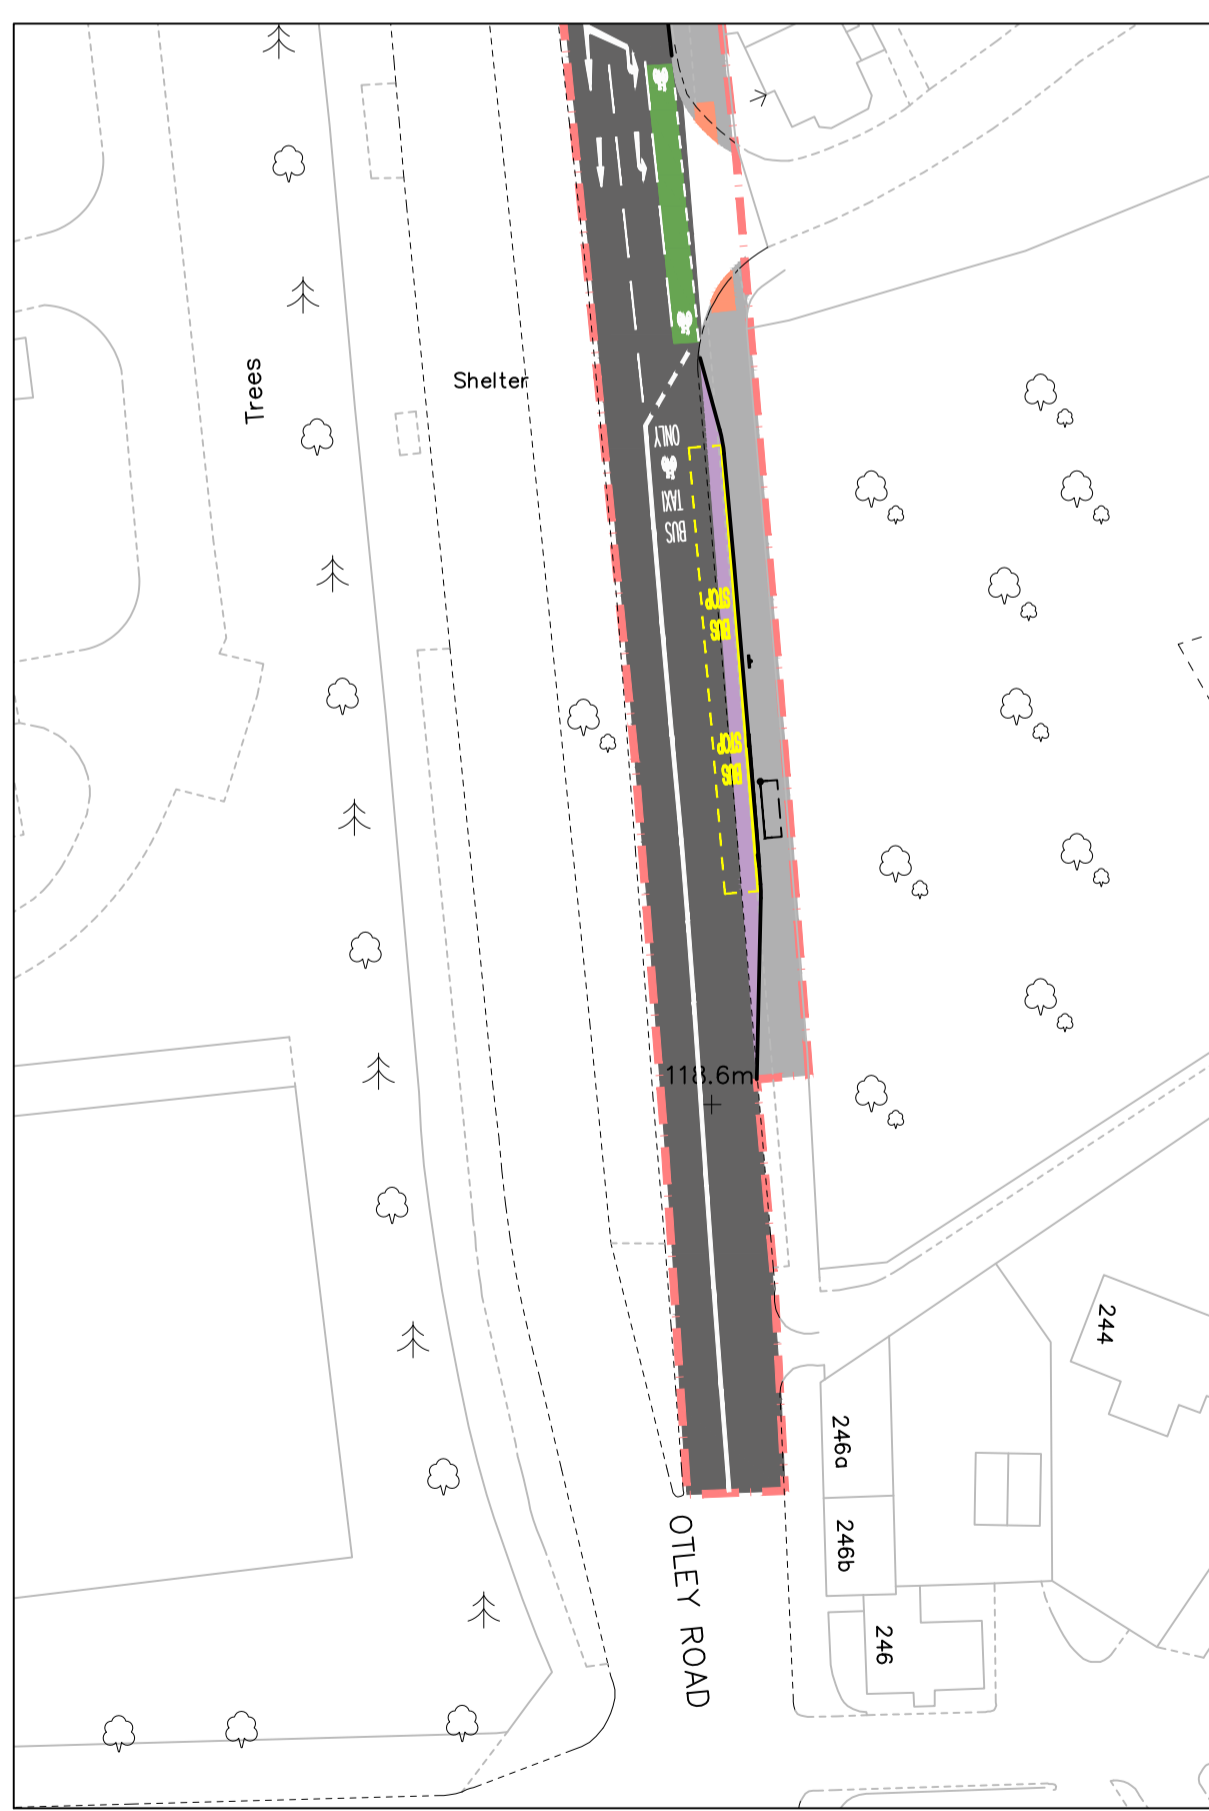

Copyright © 2023 Leeds City Council. All rights reserved. This drawing is the property of Leeds City Council. It must only be used for the purpose for which it was originally supplied. It must not be copied, published or transmitted by any means to any third party, without the express permission of the originator. Modification or manipulation of all or part of this drawing is strictly forbidden, unless specifically requested or approved by the originator.

# LAWNSWOOD ROUNDABOUT

## PRELIM DESIGN 3 LANE APPROACH

AMENDMENTS	DRAWN	CHECK	DATE	DRAWN BY	SCALE
FIRST APPROVED	SJN	HW	6/21	INITIALS DATE	N.T.S
a. UPDATED FOLLOWING INTERNAL CONSULTATION	SJN	HW	8/21	SJN 6/21	
b. UPDATED	SJN	HW	9/21	AutoCAD BY	
c. DESIGN AND SCHEME COLOURS AMENDMENTS	SJN	HW	11/21	INITIALS DATE	
d. BUILDINGS UPDATED	SJN	HW	11/21	SJN 6/21	
e. BUS LANE REMOVED	SJN	HW	11/23	CHECKED BY	
				INITIALS DATE	ORIGINAL SHEET SIZE
				HW 6/21	A1



733418/LCC/XXX/LR/DR/CH/GA\_01e  
FOR CONSULTATION ONLY

STATUS: **APPROVED**

DATE: November 2023