



LOWER KIRKGATE THI SCHEME PROJECT PLAN KIRKGATE, LEEDS LS2

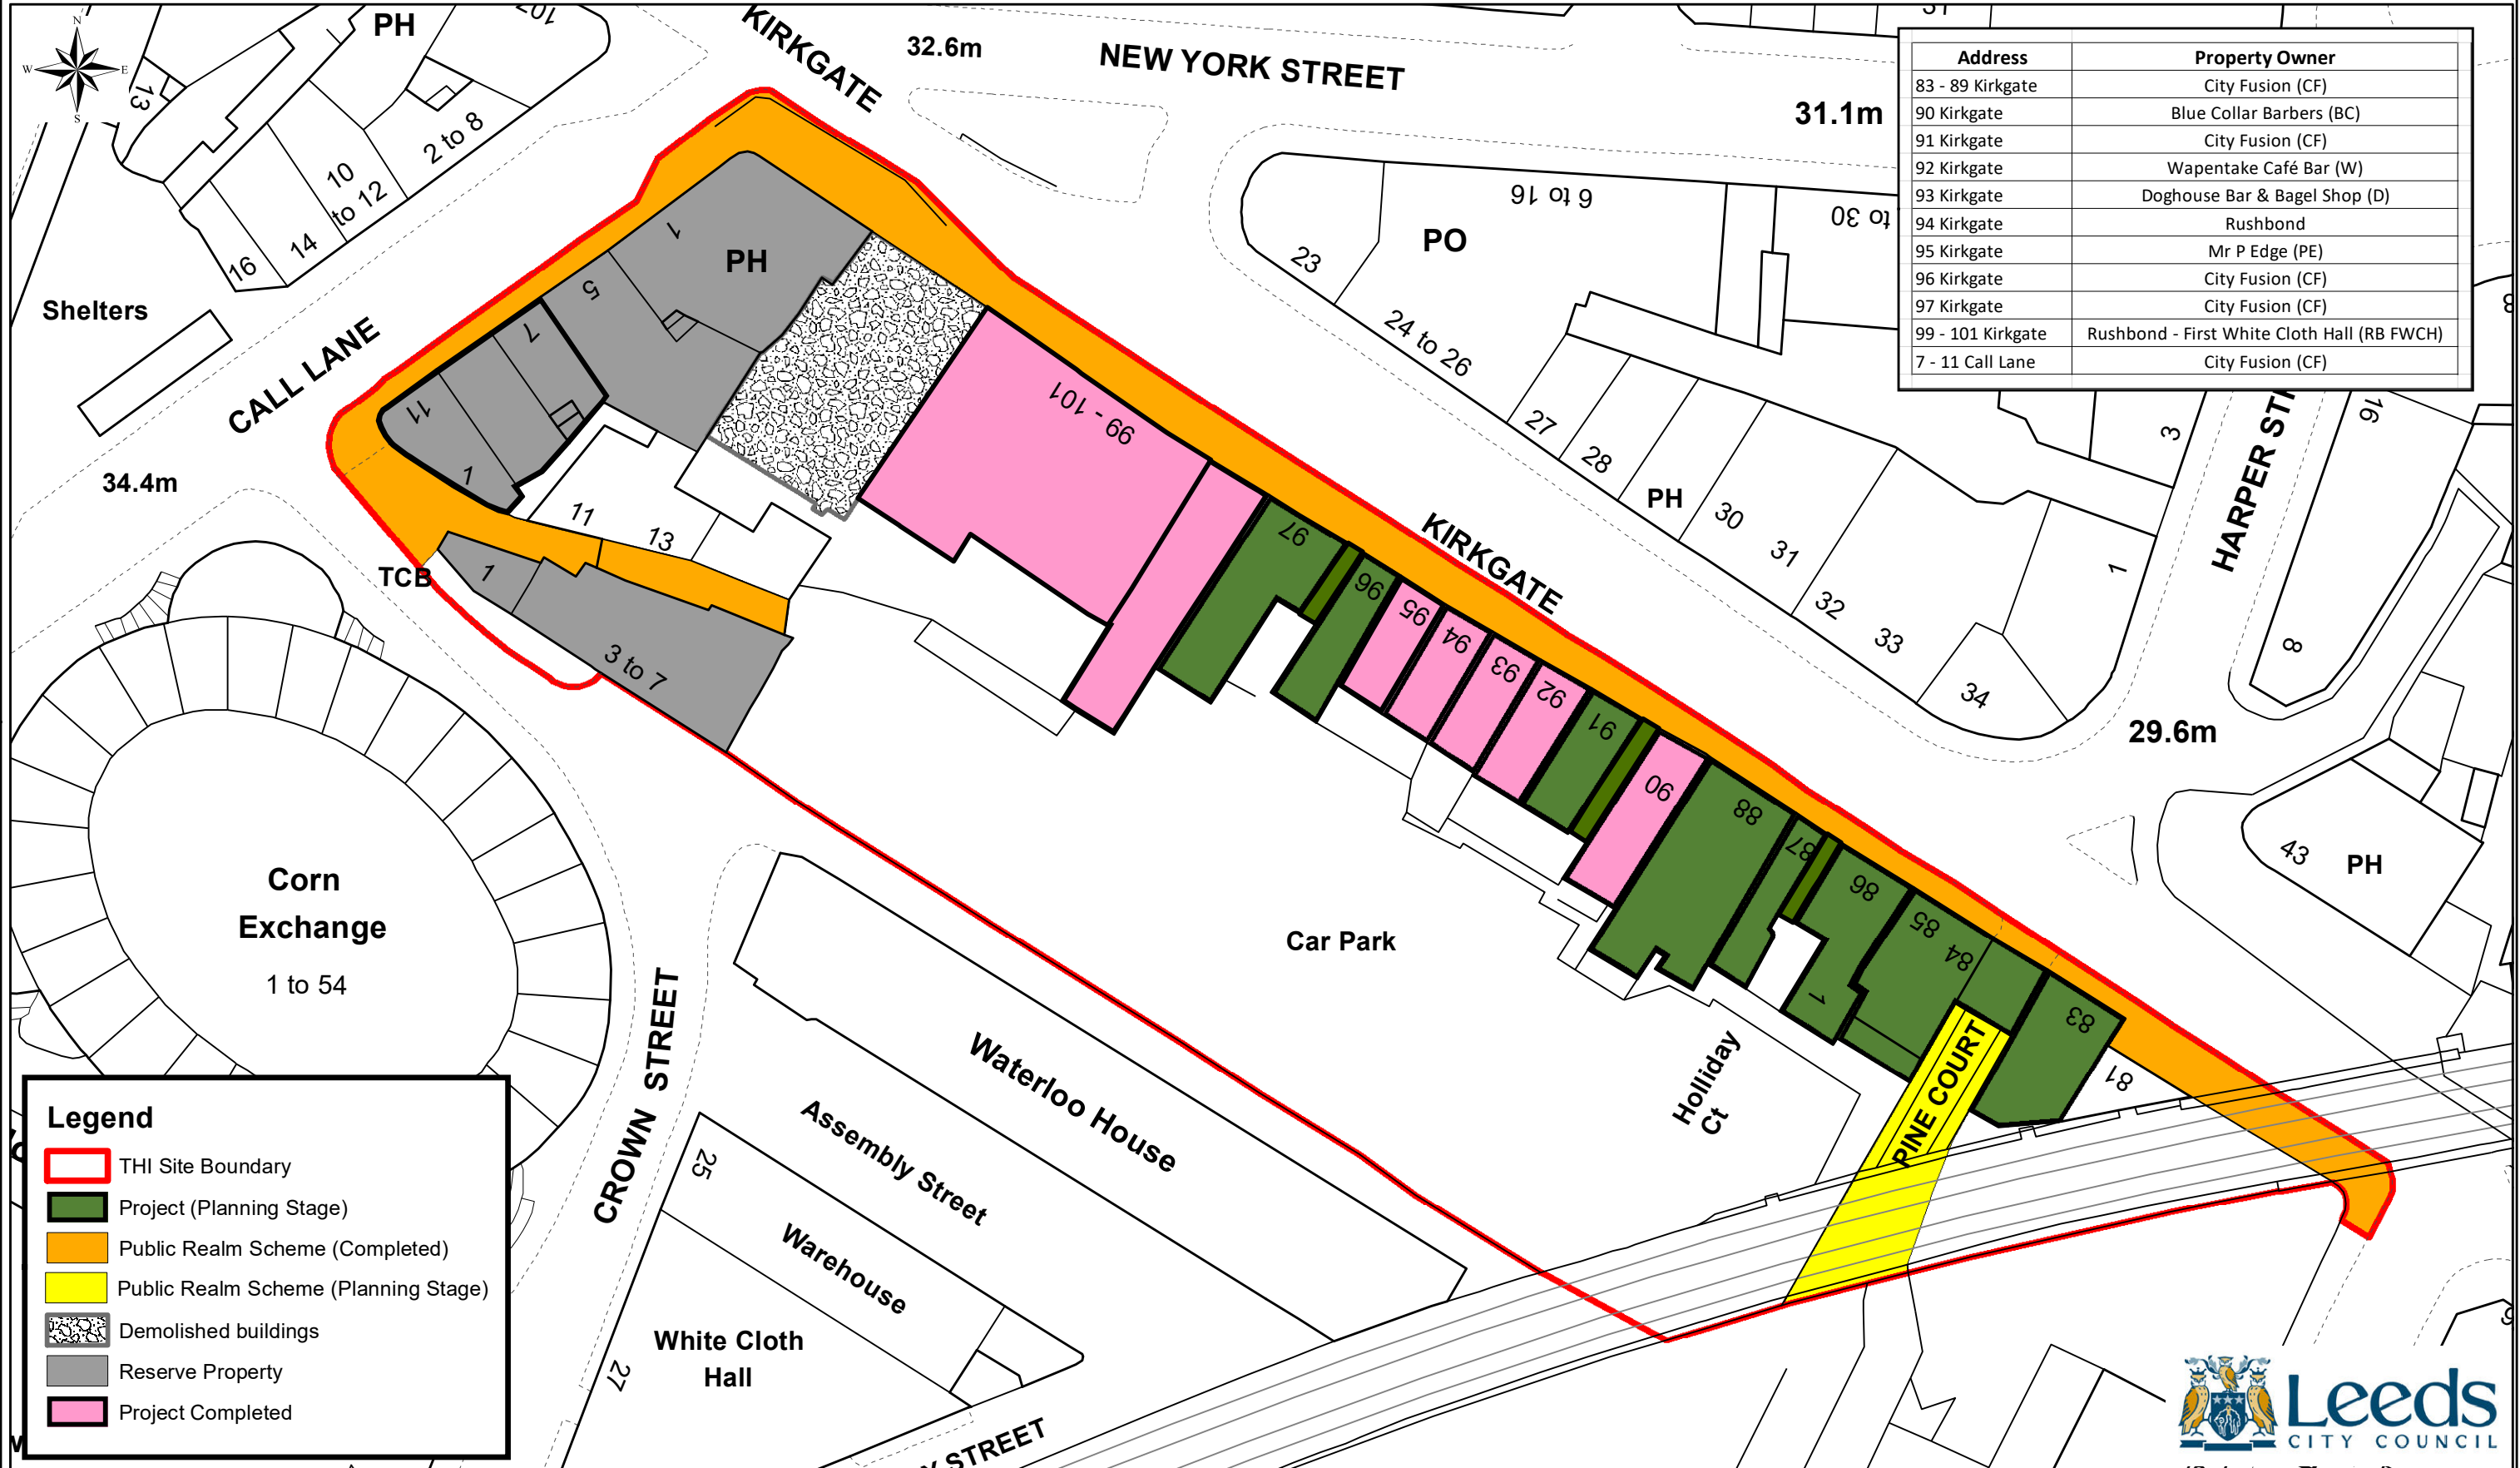

© Crown Copyright and database right 2020 Ordnance Survey LA100019567

You are not permitted to copy, sub-licence, distribute or sell any of this data to third parties in any form.
Produced by Land Records, City Development, Leeds City Council

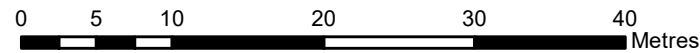

Prepared By - A HUSSAIN Date :- 18/04/2023 OS No :- SE3033SW SCALE - 1:500



PLAN No - 18633/W