



**CROSS GATES LIBRARY  
FARM ROAD  
CROSS GATES  
LEEDS, LS15**

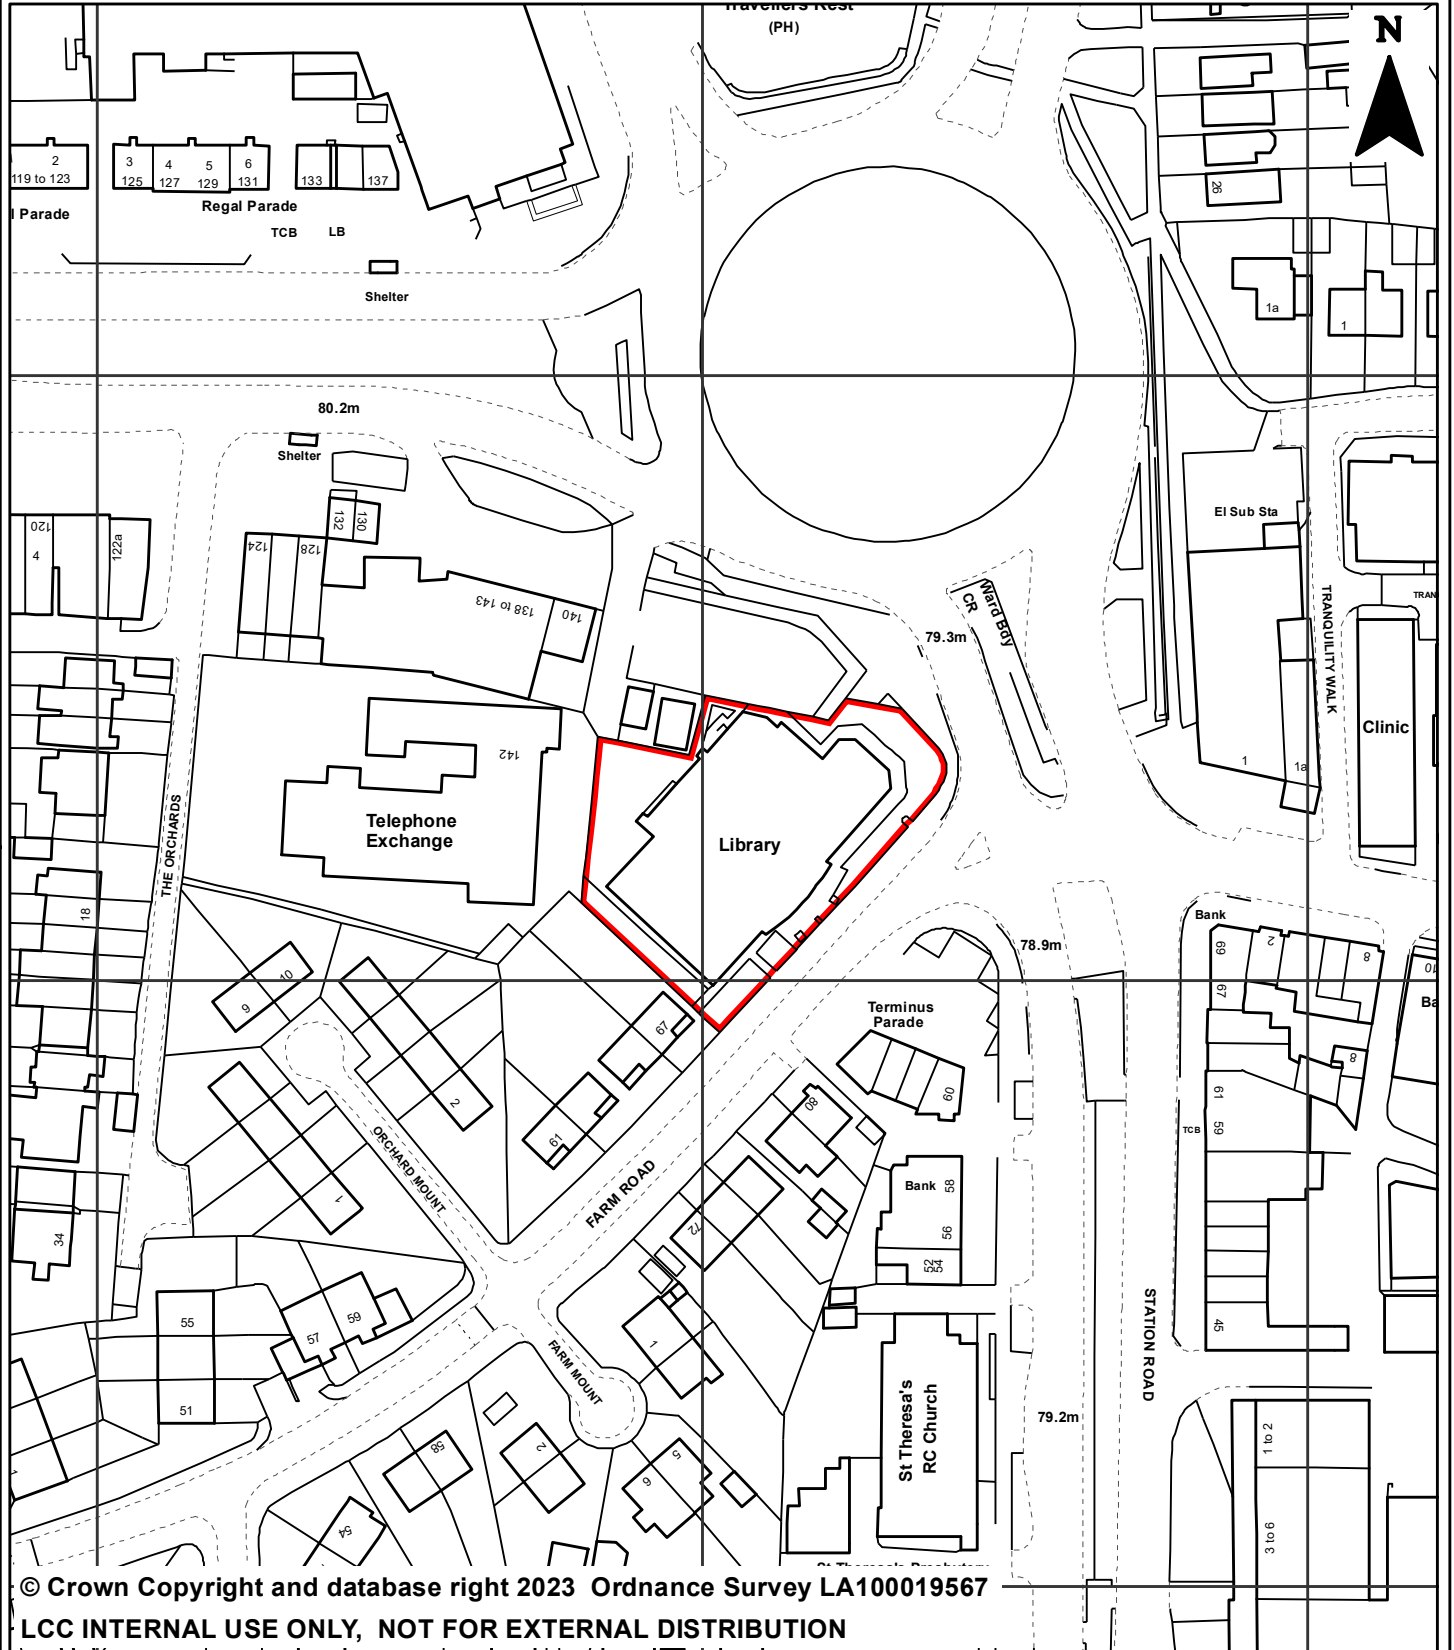

© Crown Copyright and database right 2023 Ordnance Survey LA100019567

LCC INTERNAL USE ONLY, NOT FOR EXTERNAL DISTRIBUTION

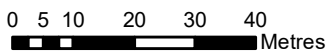

You are not permitted to copy, sub-licence, distribute or sell any of this data to third parties in any form.  
Produced by Land Records, City Development, Leeds City Council

PREP BY	A HUSSAIN
DATE SAVED:	16/10/2023
OS No:	SE 3634
SCALE	1:1,250
<b>PLAN No</b>	<b>19168/B</b>