



**TOWER WORKS LOCATION PLAN
MOORFIELD ROAD
ARMLEY
LEEDS, LS12**

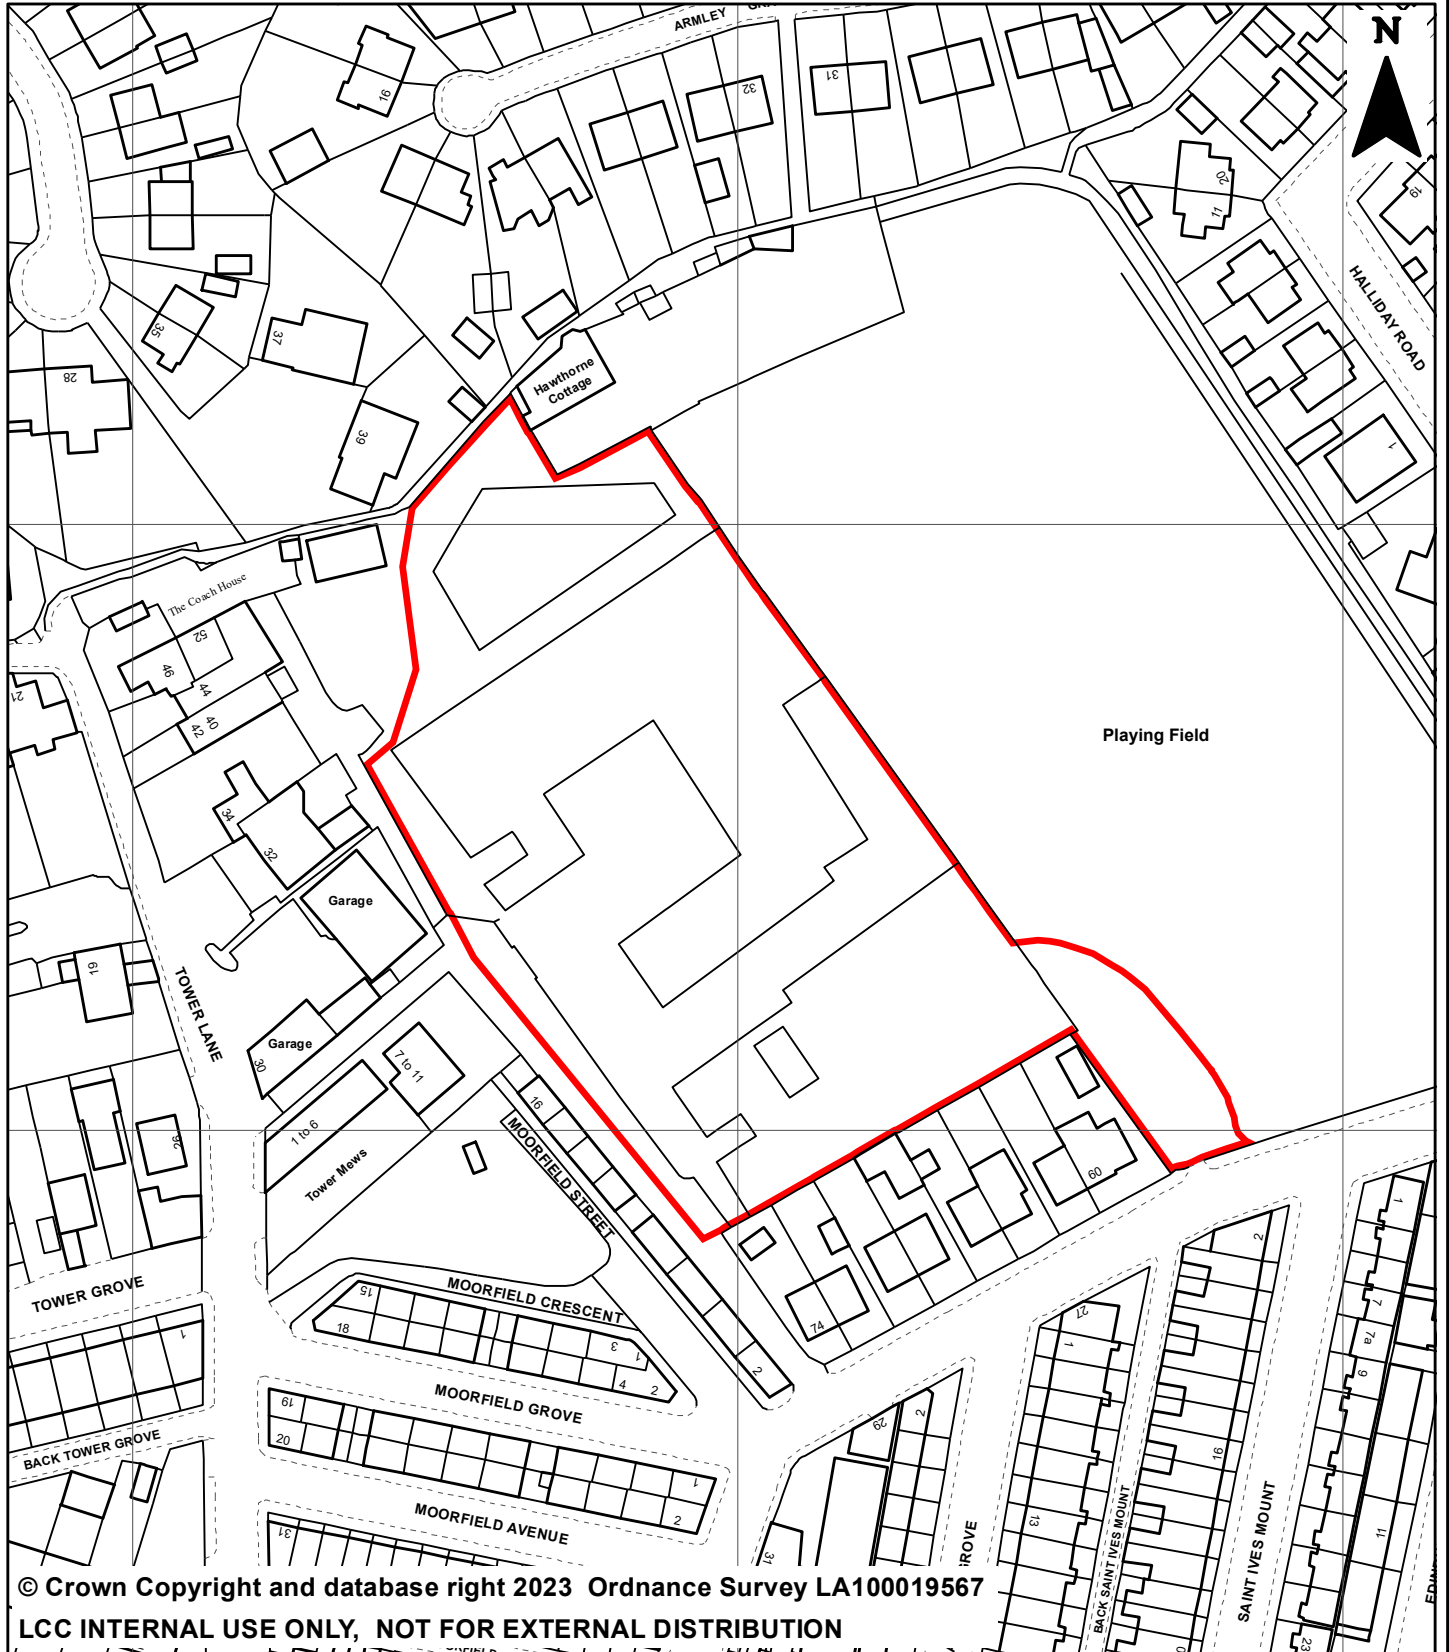

© Crown Copyright and database right 2023 Ordnance Survey LA100019567

LCC INTERNAL USE ONLY, NOT FOR EXTERNAL DISTRIBUTION

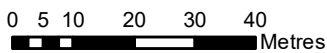

You are not permitted to copy, sub-licence, distribute or sell any of this data to third parties in any form.
Produced by Land Records, City Development, Leeds City Council

PREP BY	J Sohanpall
DATE SAVED:	04/09/2023
OS No:	SE2633
SCALE	1:1,250
PLAN No	22885