


ISO A3 297mm x 420mm
 Project Management Initials: Designer: LCW Checked: MA Approved: ME
 Filename: \\MAC\HOME\MODE\PROJECTS\PROJECTS\MANCHESTER\2 PROJECTS\J327248_BURLEY STREET, LEEDS\5. GRAPHICS\2. CAD\2. SHEETS\J32-7248-PS-001 REV.HDWG
 Last saved by: LUKE WHEELER Last Plotter: 2023-11-14



transport planning

t 0161 464 9495
 e info@modetransport.co.uk
 w www.modetransport.co.uk

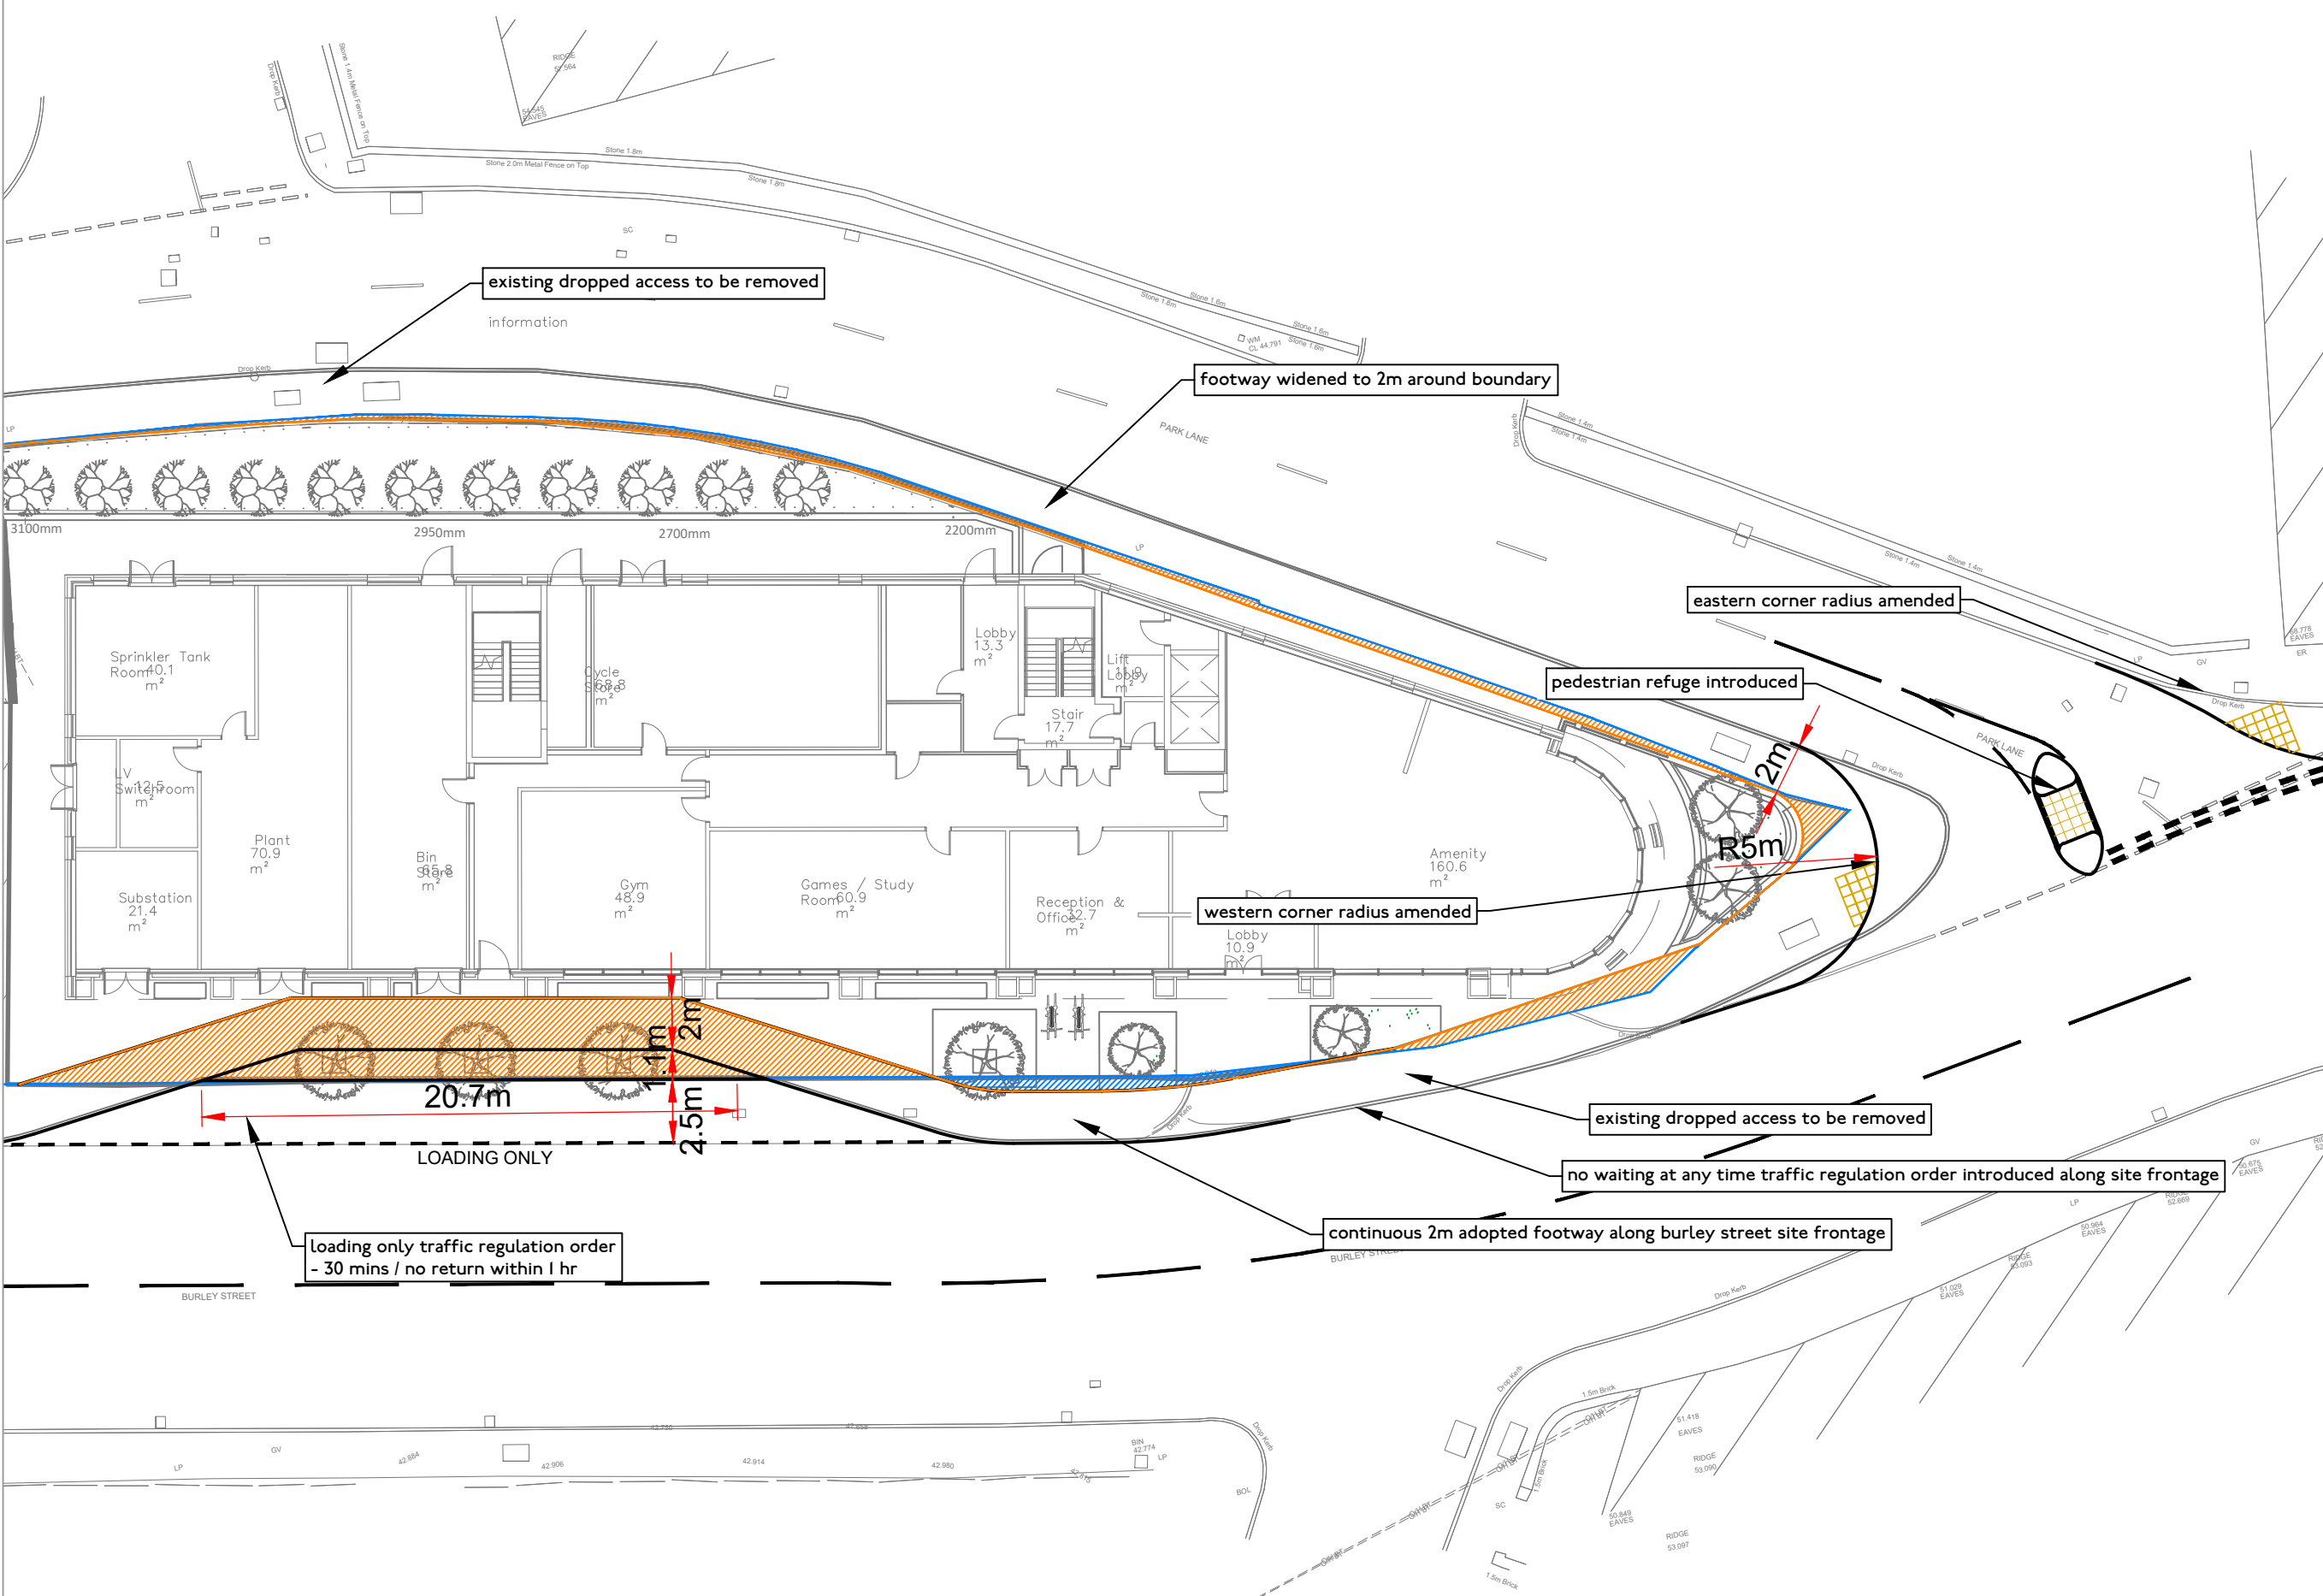

- key:
- existing adoption boundary
 - proposed adoption boundary with edging kerb
 - indicative extent of stopping up
 - indicative extent of land dedication

- notes:
1. this drawing is to be read in conjunction with all other relevant drawings, any discrepancies, errors or omissions to be brought to the attention of overseeing organisation.
 2. all dimensions to be checked before commencement of work on site.
 3. all dimensions in metres unless otherwise stated.
 4. the design is subject to approval of leeds city council.
 5. drawing based on topographical survey.

issue/revision	date	description
H	14/11/2023	issued
G	20/09/2023	issued
F	01/09/2023	issued
E	31/08/2023	issued
D	21/08/2023	issued
C	15/08/2023	issued
B	25/07/2023	issued
A	28/02/2023	issued
-	16/02/2023	issued

client: torsion developments ltd
 project: burley street, leeds
 project number: J327248
 scale: 1:250@A3
 drawing title: preliminary site highways arrangement
 drawing number: J32-7248-PS-001