


**SITE 1
ST. WILFRID'S AVENUE
GIPTON
LEEDS LS8**

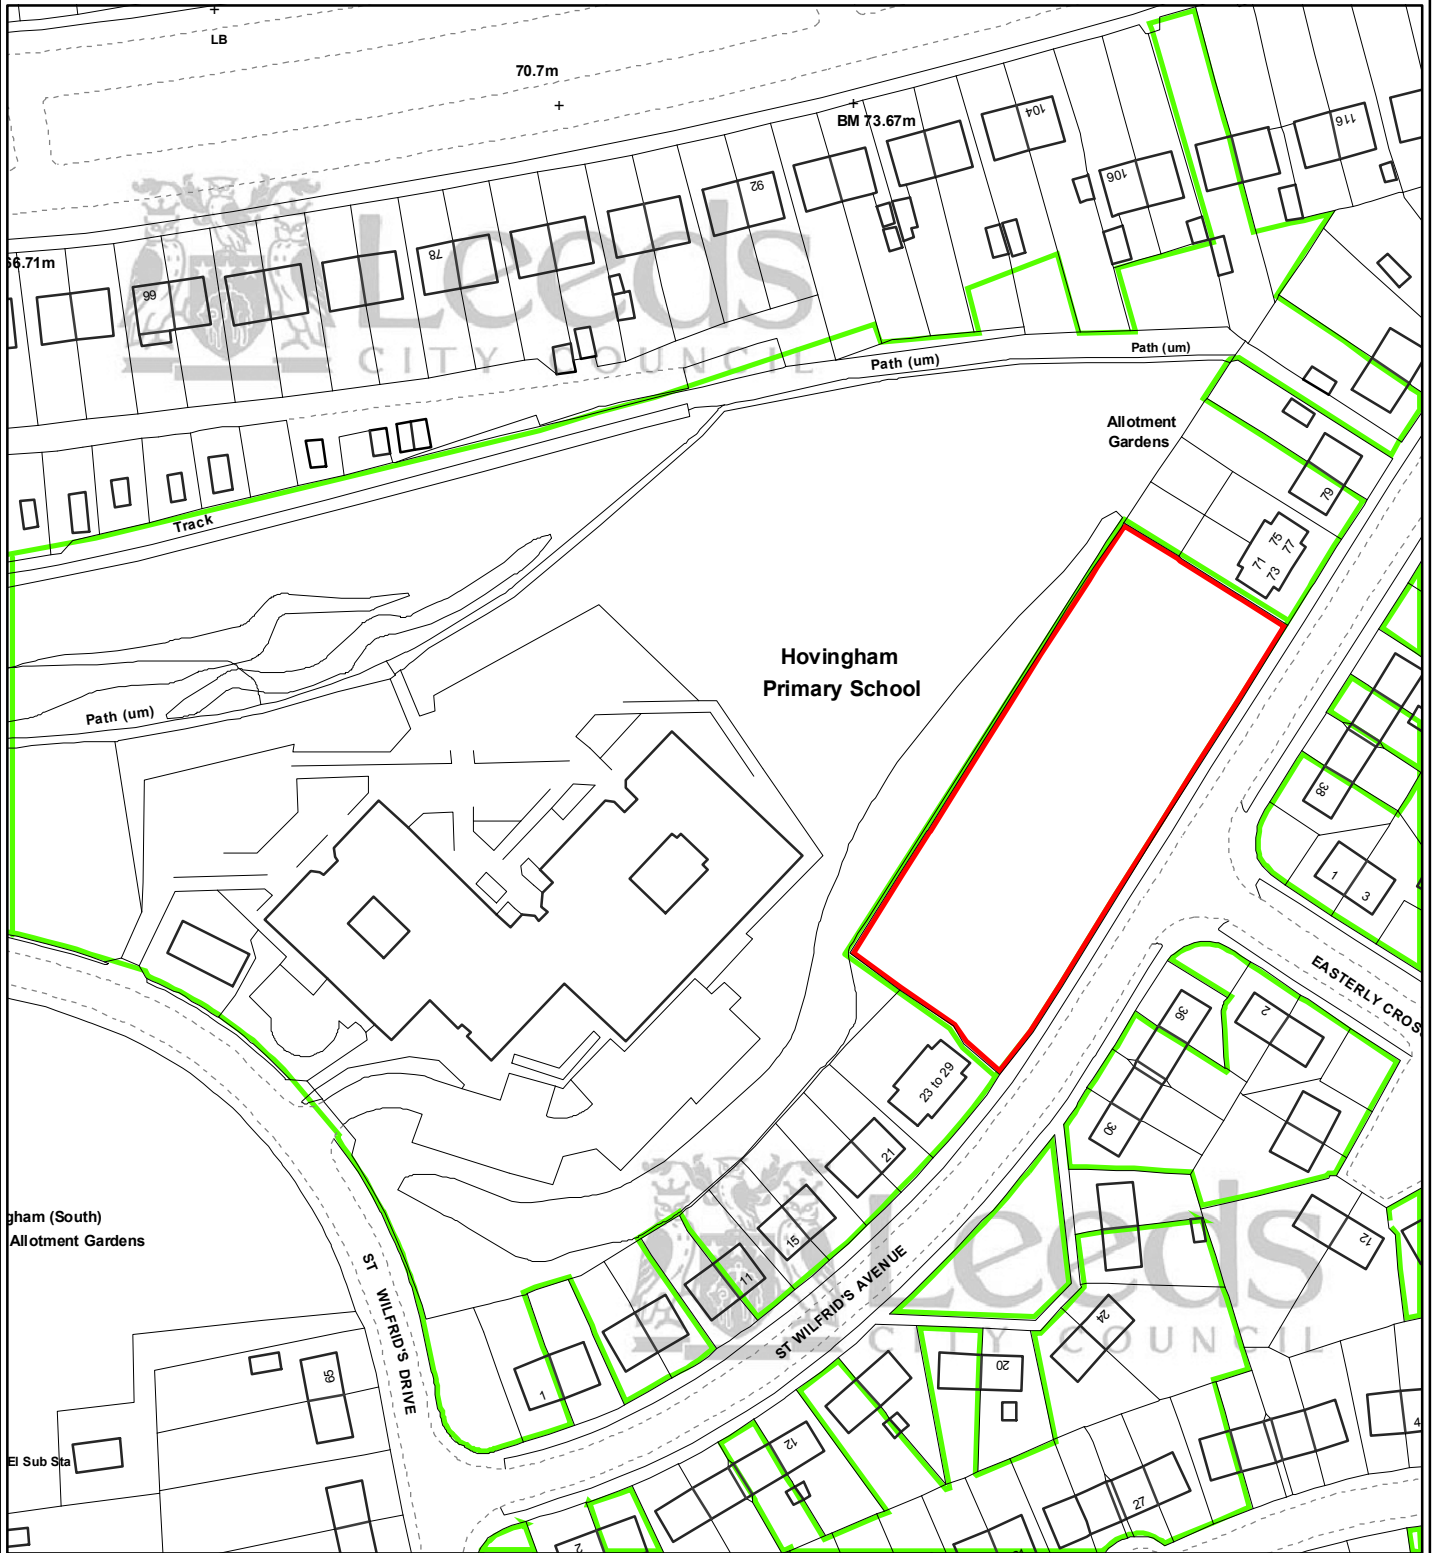

Leeds
CITY COUNCIL

Crown Copyright. All rights reserved.
Leeds City Council 100019567 2008

PREP BY A.GINNAW
DATE 21/12/2007
OS No SE3235NW
Scale 1:1,250



PLAN No 10726/C