


**SITE 2
EASTERLY MOUNT
GIPTON
LEEDS LS9**

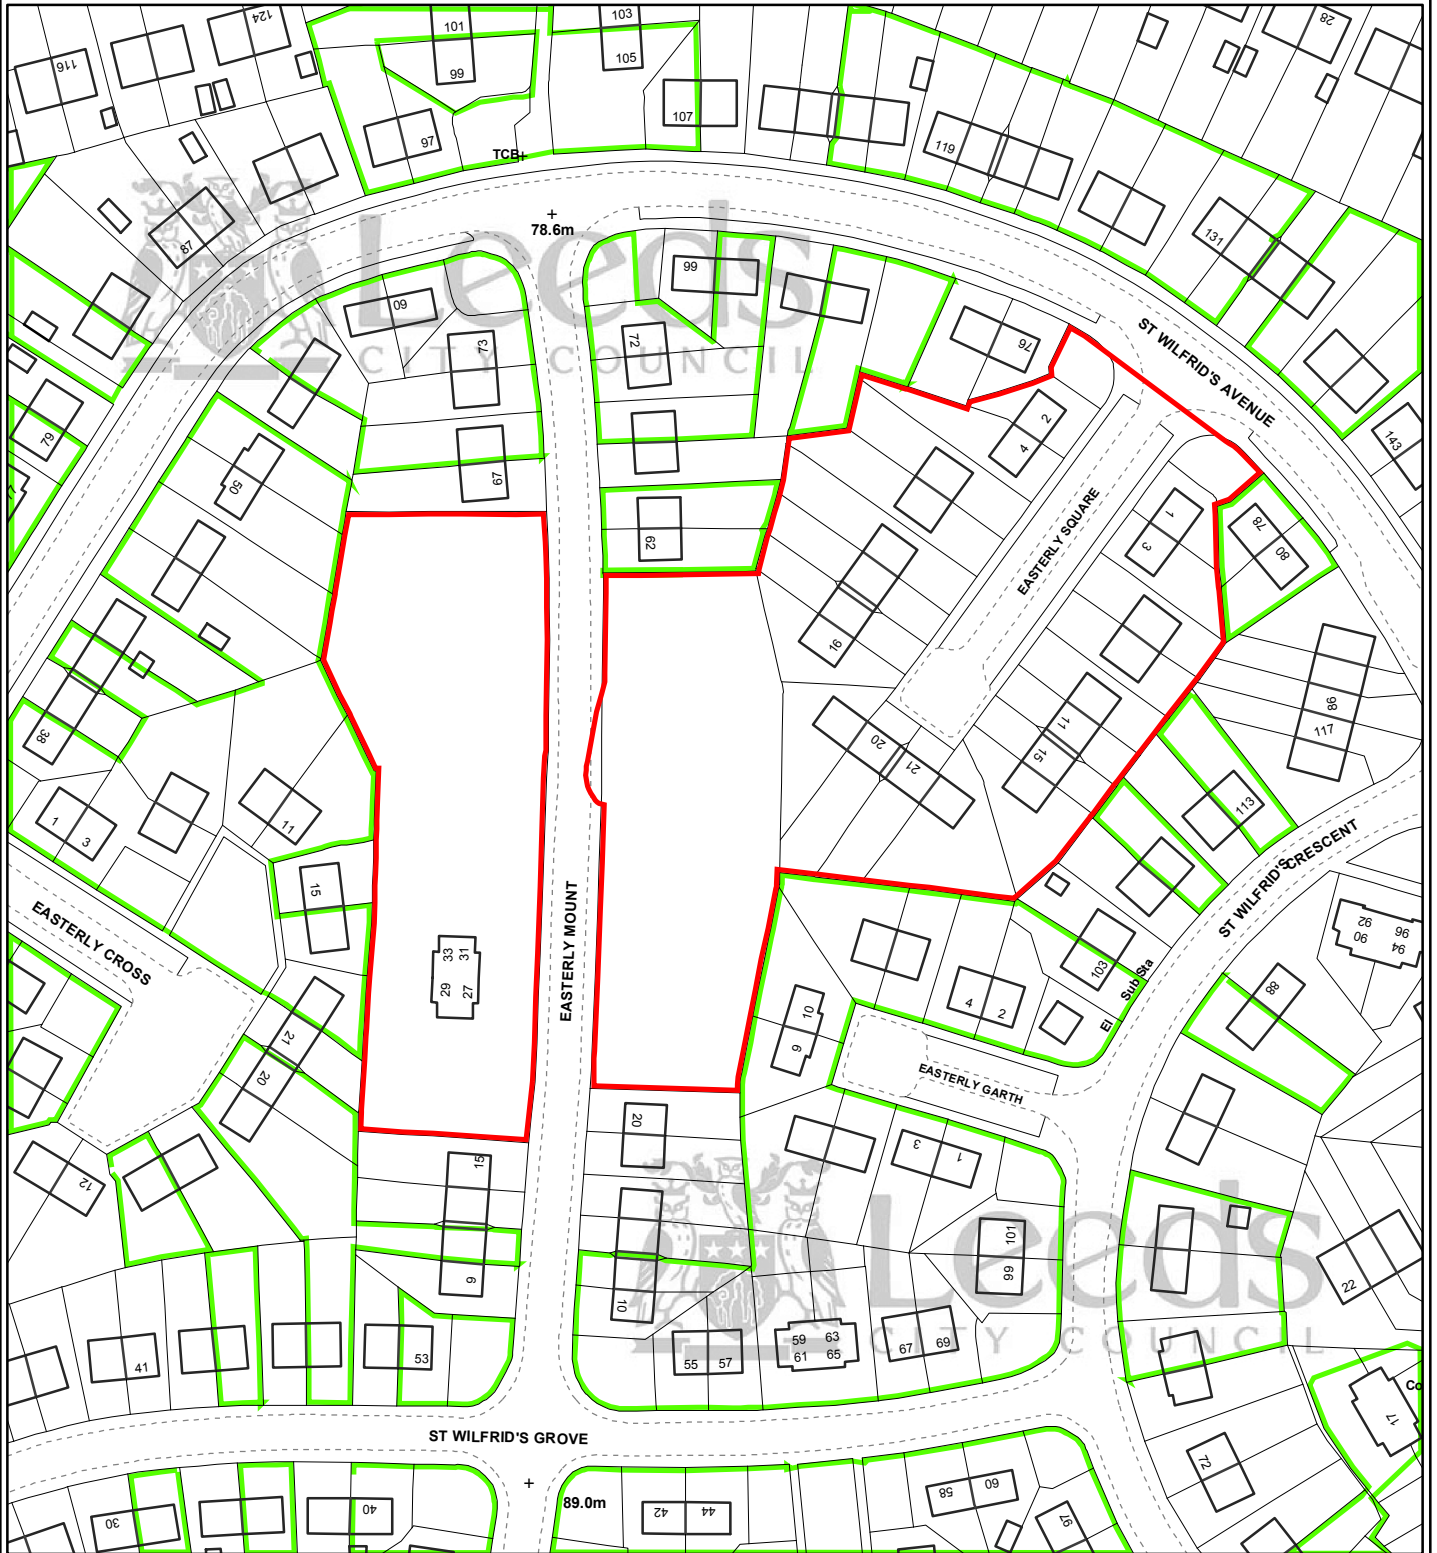

Leeds
CITY COUNCIL

Crown Copyright. All rights reserved.
Leeds City Council 100019567 2008

PREP BY B. HAZELWOOD

DATE 15/02/2008

OS No SE3235NE

Scale 1:1,250

PLAN No 10792/D

