


Appendix 7 – Gate design (St James' Mews)

St James Mews Bramley

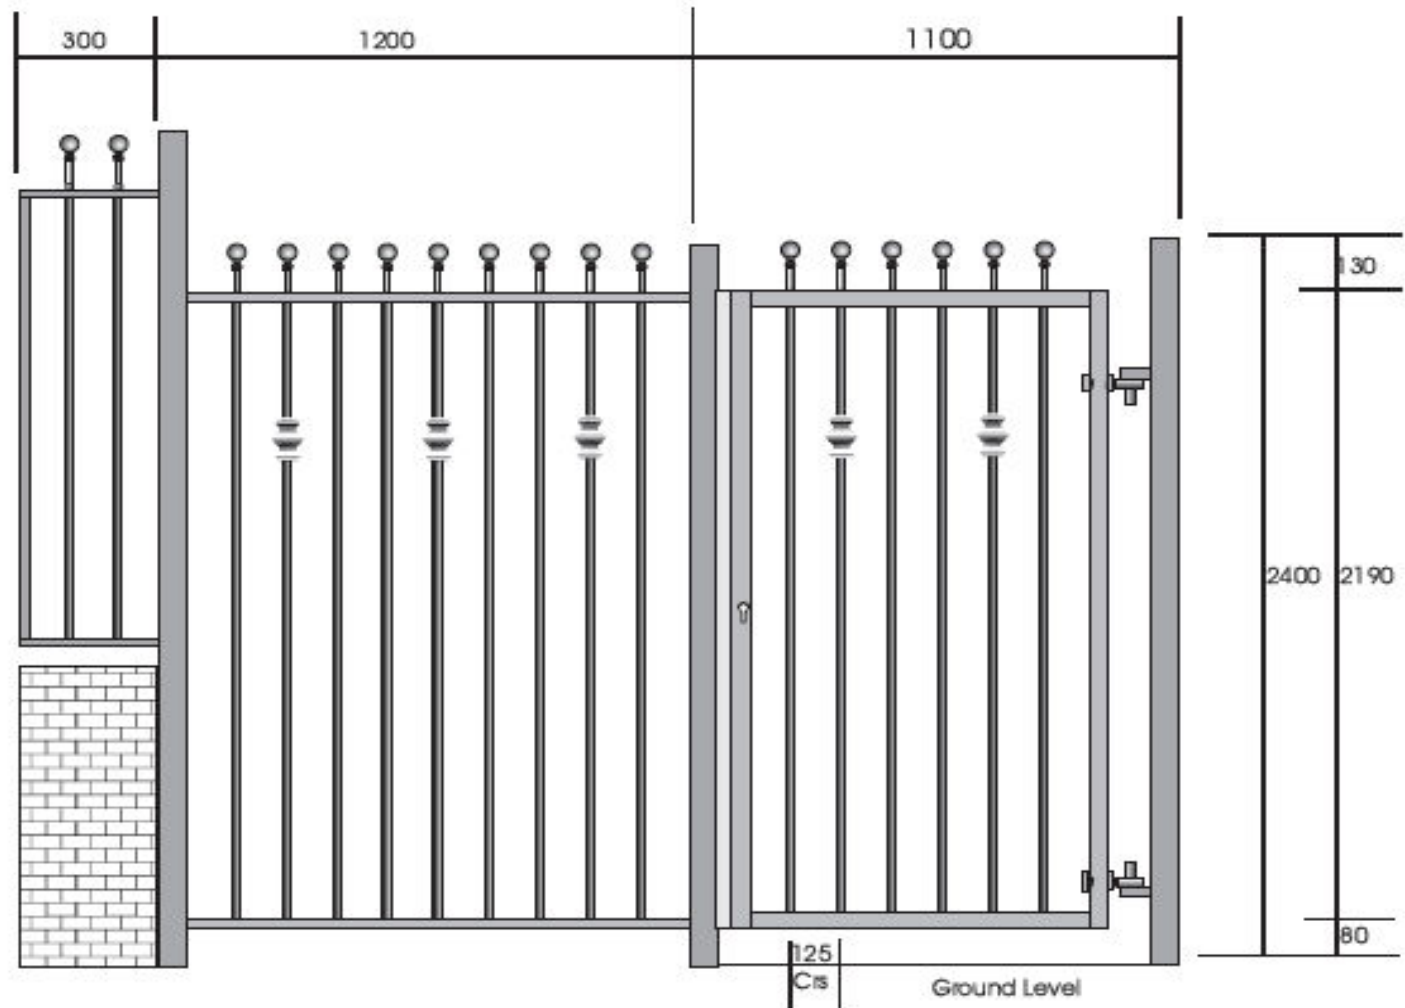

PEDESTRIAN ALLEYGATE

Posts	60 x 60 SQ/h/s
Gate Frame	60 x 40 R/h/s
Infil Rails	26.9 Dia C/hs

All metalwork is Galvanised
All powder coated Black
Leatherette finish.

Gough & Kelly Ltd
Not to Scale
Drawn by R Wright
06/01/2010