


Proposed Traffic Sign Schedule						
Sign Ref.	TSRGD Diag. No.	Illuminated	Mounting Height	Post Details		
				Length	Section Type (Dia. x Thickness)	No.
Sign 01	N/A	No	2300mm	4625mm	88.9mm x 3.2mm CHS	2
Sign 02	N/A	No	2300mm	3905mm	76.1mm x 3.2mm CHS	2
Sign 03	N/A	No	2300mm	3815mm	76.1mm x 3.2mm CHS	2
Sign 04	N/A	No	2300mm	4650mm	88.9mm x 3.2mm CHS	2
Sign 05	N/A	No	2300mm	5040mm	88.9mm x 3.2mm CHS	2
Sign 06	N/A	No	2300mm	5040mm	88.9mm x 3.2mm CHS	2
Sign 07	N/A	No	2300mm	5330mm	114.3mm x 5mm CHS	2
Sign 08	N/A	No	2300mm	5335mm	114.3mm x 5mm CHS	2
Sign 09	N/A	No	2300mm	3355mm	76.1mm x 3.2mm CHS	2
Sign 10	N/A	No	2300mm	5645mm	114.3mm x 5mm CHS	2
Sign 11	N/A	No	2300mm	3370mm	76.1mm x 3.2mm CHS	2
Sign 12	N/A	No	2300mm	4910mm	88.9mm x 3.2mm CHS	2
Sign 13	N/A	No	2300mm	5460mm	88.9mm x 3.2mm CHS	2
Sign 14	616	No	2300mm	3750mm	76.1mm x 3.2mm CHS	1
Sign 15	606	Yes	2300mm	To be mounted on lighting column		
Sign 16	N/A	No	2300mm	4625mm	88.9mm x 3.2mm CHS	2

- Notes:
- All dimensions are in millimetres unless stated otherwise.
 - All traffic signs and road markings shall be in accordance with The Traffic Signs Regulations & General Directions 2002.
 - For proposed positions of signs refer to drawing DR-TU-1200.
 - For sign post and foundation details see drawing DR-TU-1206.

Key:

Pressure treated softwood timber post, timber arms with routed 'Arial' typeface lettering painted black. Arm mounting height 2100mm (min.) lettering and configuration of arms to be as shown on drawing

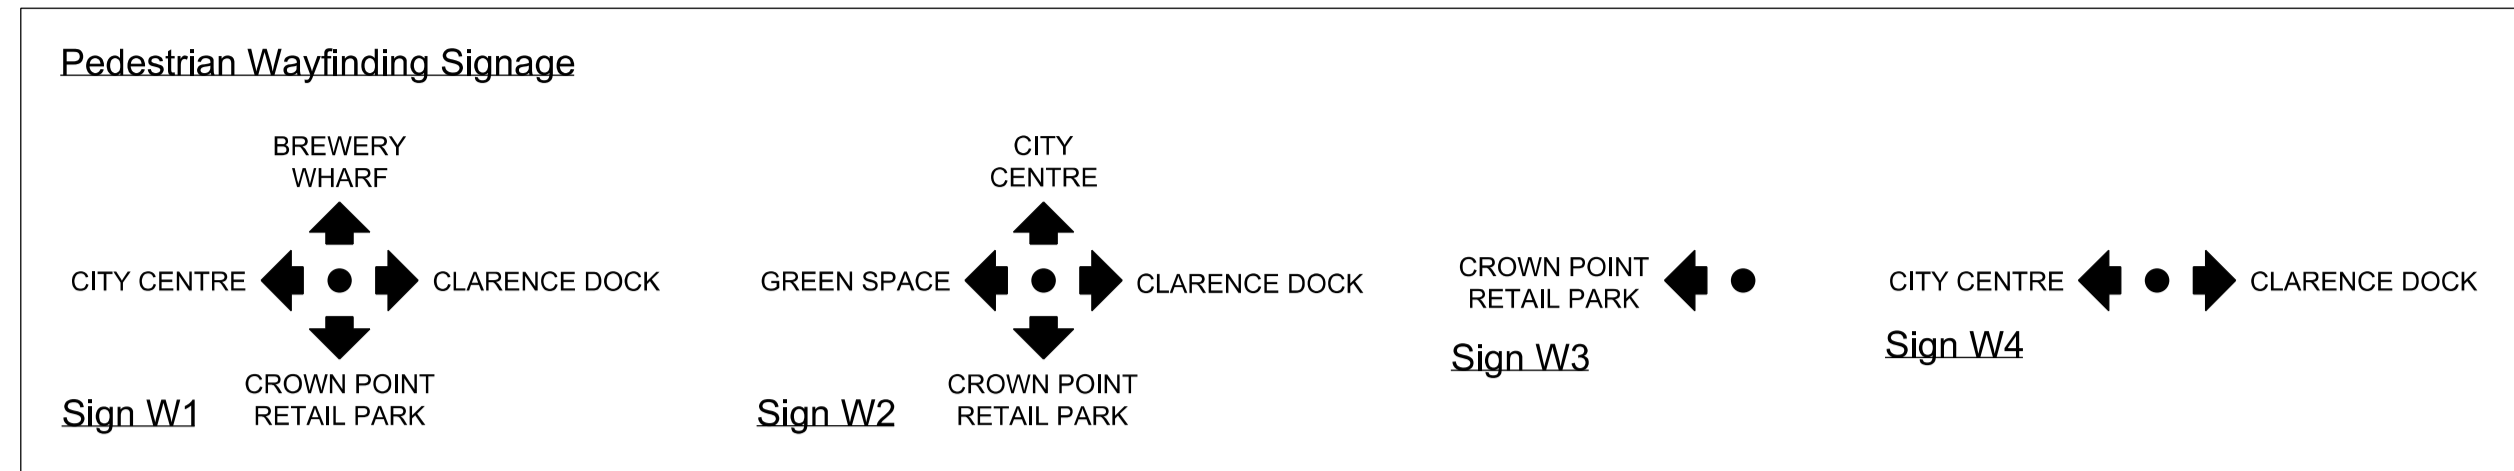


Scheme Ref. The Brewery, Leeds			
Sign Ref.	Sign	x-height	Area
Sign 01	SIGN FACE	60.0	
	Letter colour BLACK		
	Background WHITE	Width 1205mm	
	Border BLACK	Height 1200mm	
	Material Class RA2 (12899-1:2007)		Area 1.45sq.m

Sign 01



Scheme Ref. The Brewery, Leeds			
Sign Ref.	Sign	x-height	Area
Sign 02	SIGN FACE	60.0	
	Letter colour BLACK		
	Background WHITE	Width 1045mm	
	Border BLACK	Height 880mm	
	Material Class RA2 (12899-1:2007)		Area 0.91sq.m

Sign 02

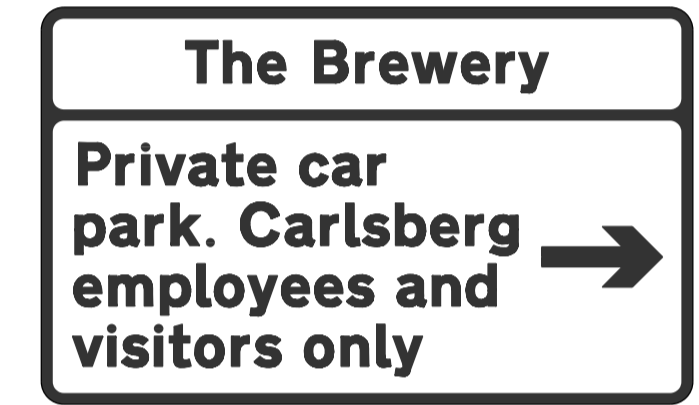

Scheme Ref. The Brewery, Leeds			
Sign Ref.	Sign	x-height	Area
Sign 03	SIGN FACE	60.0	
	Letter colour BLACK		
	Background WHITE	Width 1295mm	
	Border BLACK	Height 790mm	
	Material Class RA2 (12899-1:2007)		Area 1.02sq.m

Sign 03



Scheme Ref. The Brewery, Leeds			
Sign Ref.	Sign	x-height	Area
Sign 04	SIGN FACE	60.0	
	Letter colour BLACK		
	Background WHITE	Width 1270mm	
	Border BLACK	Height 1225mm	
	Material Class RA2 (12899-1:2007)		Area 1.56sq.m

Sign 04



Scheme Ref. The Brewery, Leeds			
Sign Ref.	Sign	x-height	Area
Sign 05	SIGN FACE	60.0	
	Letter colour BLACK		
	Background WHITE	Width 1095mm	
	Border BLACK	Height 1270mm	
	Material Class RA2 (12899-1:2007)		Area 1.39sq.m

Sign 05



Scheme Ref. The Brewery, Leeds			
Sign Ref.	Sign	x-height	Area
Sign 06	SIGN FACE	60.0	
	Letter colour BLACK		
	Background WHITE	Width 1095mm	
	Border BLACK	Height 1270mm	
	Material Class RA2 (12899-1:2007)		Area 1.39sq.m

Sign 06




Scheme Ref. The Brewery, Leeds			
Sign Ref.	Sign	x-height	Area
Sign 09	SIGN FACE	60.0	
	Letter colour BLACK		
	Background WHITE	Width 1330mm	
	Border BLACK	Height 330mm	
	Material Class RA2 (12899-1:2007)		Area 0.44sq.m

Sign 09



Scheme Ref. The Brewery, Leeds			
Sign Ref.	Sign	x-height	Area
Sign 11	SIGN FACE	60.0	
	Letter colour BLACK		
	Background WHITE	Width 945mm	
	Border BLACK	Height 345mm	
	Material Class RA2 (12899-1:2007)		Area 0.33sq.m

Sign 11

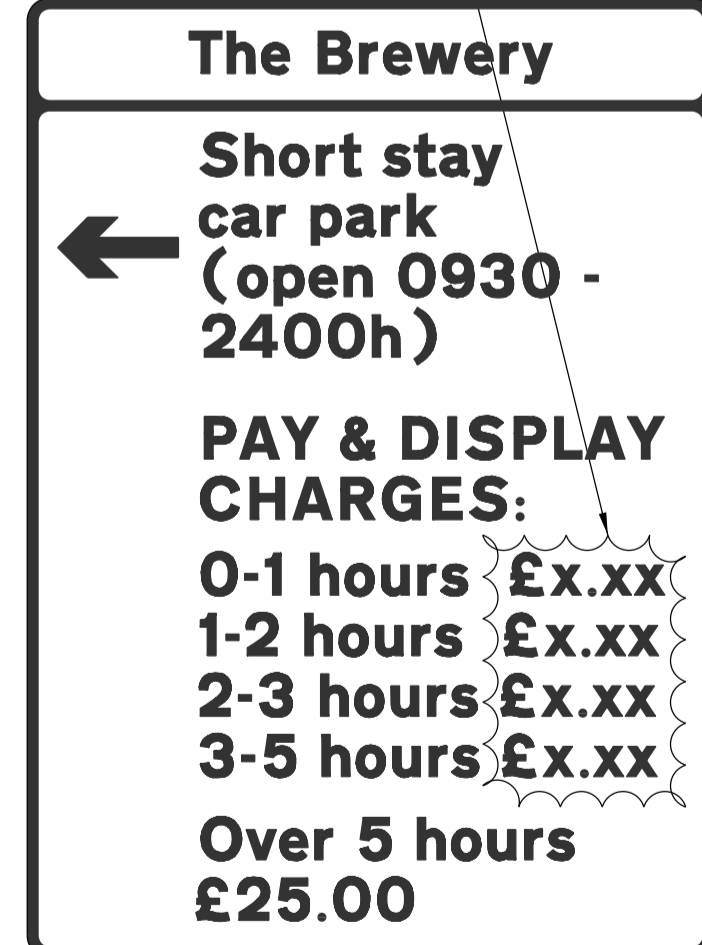

Scheme Ref. The Brewery, Leeds			
Sign Ref.	Sign	x-height	Area
Sign 07	SIGN FACE	60.0	
	Letter colour BLACK		
	Background WHITE	Width 1365mm	
	Border BLACK	Height 1905mm	
	Material Class RA2 (12899-1:2007)		Area 2.60sq.m

Sign 07




Scheme Ref. The Brewery, Leeds			
Sign Ref.	Sign	x-height	Area
Sign 08	SIGN FACE	60.0	
	Letter colour BLACK		
	Background WHITE	Width 1095mm	
	Border BLACK	Height 1910mm	
	Material Class RA2 (12899-1:2007)		Area 2.09sq.m

Sign 08




Scheme Ref. The Brewery, Leeds			
Sign Ref.	Sign	x-height	Area
Sign 10	SIGN FACE	100.0	
	Letter colour WHITE		
	Background DARK GREEN	Width 2065mm	
	Border WHITE	Height 2120mm	
	Material Class RA2 (12899-1:2007)		Area 4.38sq.m

Sign 10

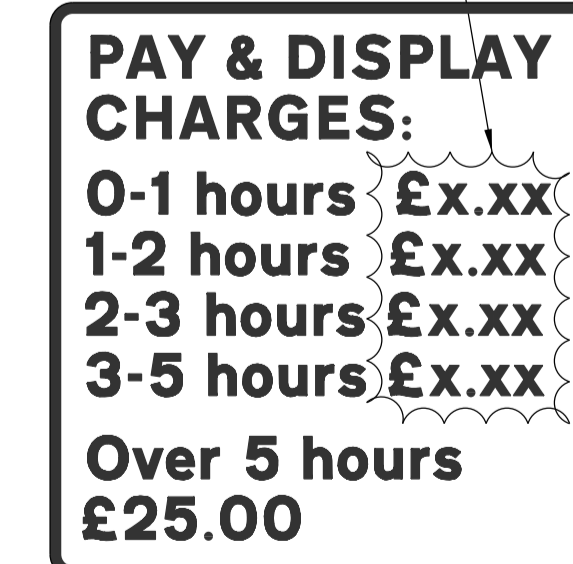


Scheme Ref. The Brewery, Leeds			
Sign Ref.	Sign	x-height	Area
Sign 12	SIGN FACE	60.0	
	Letter colour BLACK		
	Background WHITE	Width 1095mm	
	Border BLACK	Height 1140mm	
	Material Class RA2 (12899-1:2007)		Area 1.25sq.m

Sign 12

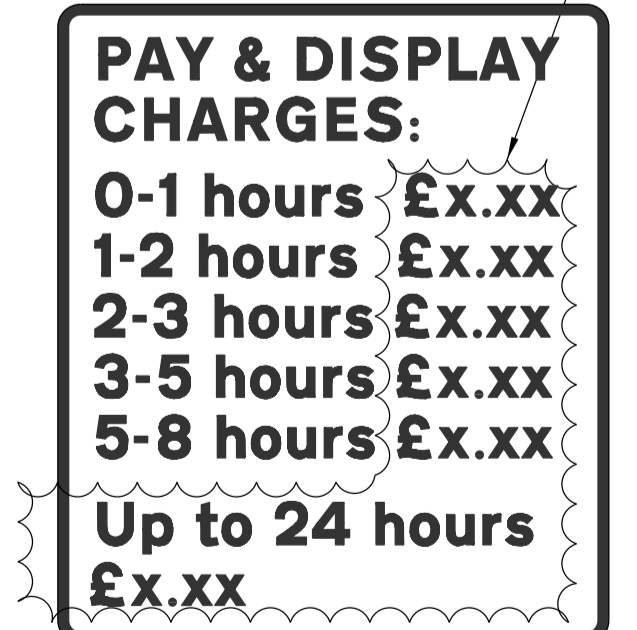


Scheme Ref. The Brewery, Leeds			
Sign Ref.	Sign	x-height	Area
Sign 13	SIGN FACE	60.0	
	Letter colour BLACK		
	Background WHITE	Width 1095mm	
	Border BLACK	Height 1270mm	
	Material Class RA2 (12899-1:2007)		Area 1.39sq.m

Sign 13

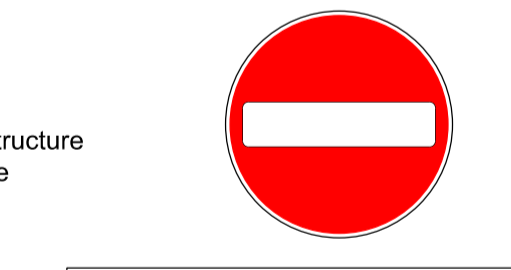

Sign Reference Sign 14			
Height	Width	Area	Material
450mm	450mm	0.16 sq.m	Class RA2 (12899-1:2007)
Mount Height 2300			

Sign 14

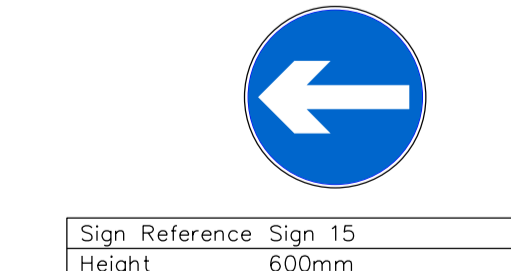

Sign Reference Sign 15			
Height	Width	Area	Material
600mm	600mm	0.28 sq.m	Class RA2 (12899-1:2007)
Mount Height 2300			

Sign 15



Scheme Ref. The Brewery, Leeds			
Sign Ref.	Sign	x-height	Area
Sign 16	SIGN FACE	60.0	
	Letter colour BLACK		
	Background WHITE	Width 1205mm	
	Border BLACK	Height 1200mm	
	Material Class RA2 (12899-1:2007)		Area 1.45sq.m

Sign 16

Issue	Date	By	Chkd	Appd
03	21/08/12	SM	PW	RB
Post details amended				
02	20/07/12	SM	PW	RB
Stage 2 Tender Issue				
01	15/06/12	KK	PW	RB
Draft Tender Issue				

ARUP
Admiral House, Rose Wharf,
78 East Street, Leeds, LS9 8EE
Tel +44(0)113 242 8498 Fax +44(0)113 242 8573
www.arup.com

Client
Carlsberg UK Ltd

Job Title
The Brewery, Leeds
Planning Application
for Temporary Uses

Drawing Title
Signage Face Details

Scale at A1	1:500
Discipline	Civil
Drawing Status	Tender
Job No	122236-00
Drawing No	DR-TU-1205
Issue	03