


Appendix 5 - Possible Location of New Community Facility

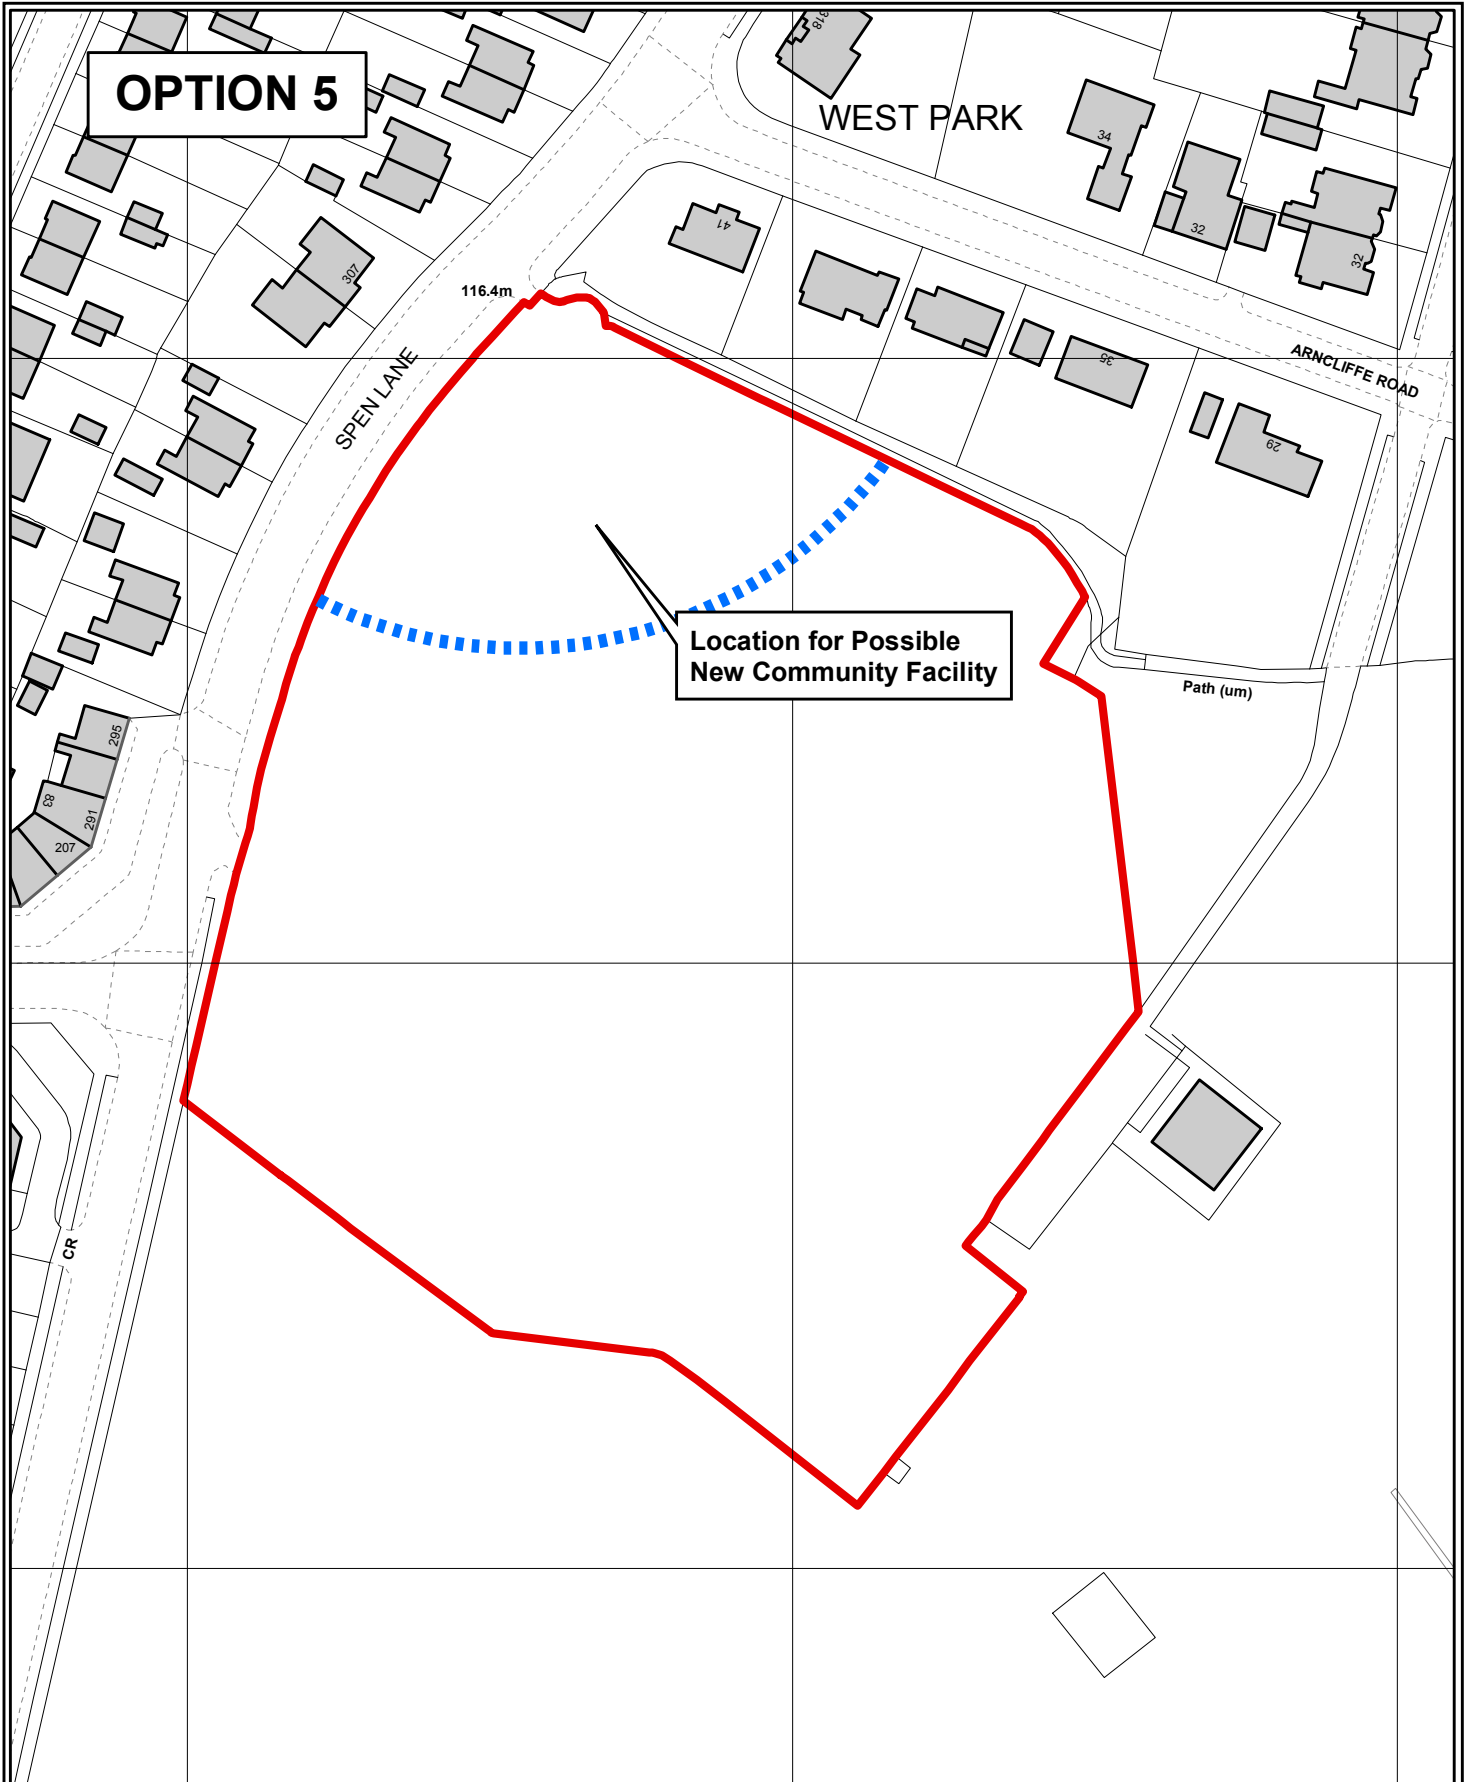

**WEST PARK CENTRE
SPEN LANE
WEST PARK
LEEDS LS16 5BE**

PREP BYM CORDINGLEY
DATE 25/01/2013
OS No SE2637NW
Scale 1:1,250



PLAN No 16322/L

(c) Crown Copyright and database right [2013]
Ordnance Survey LA100019567