

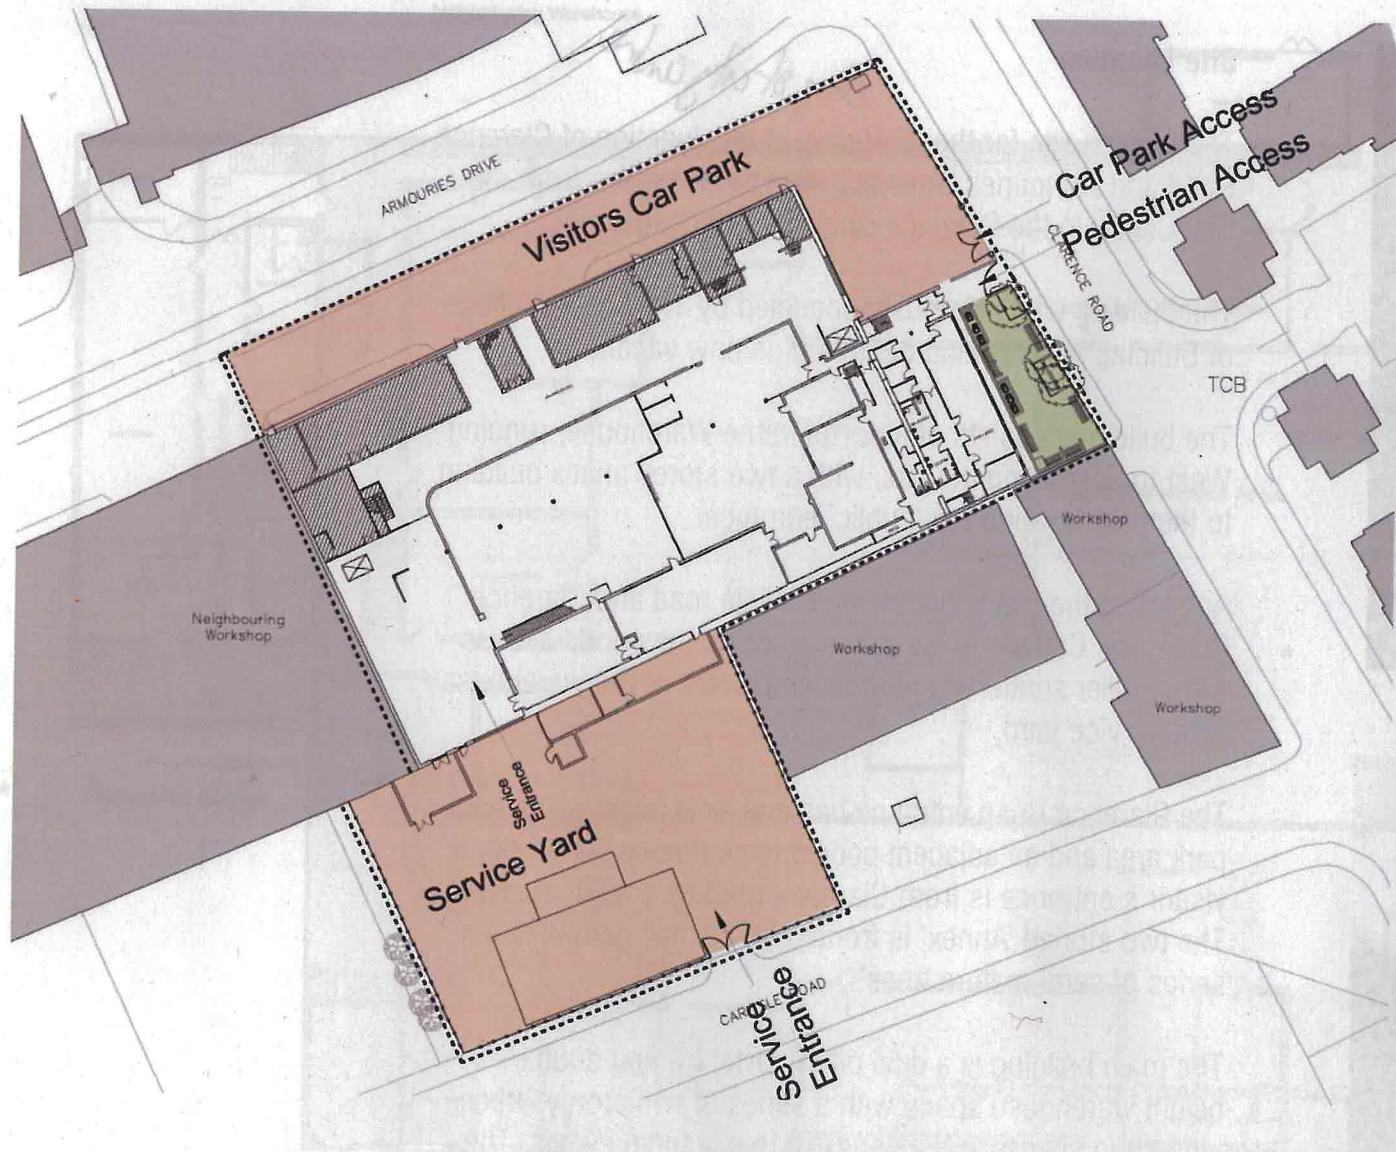


# The Site 2.1 Site Location as Existing

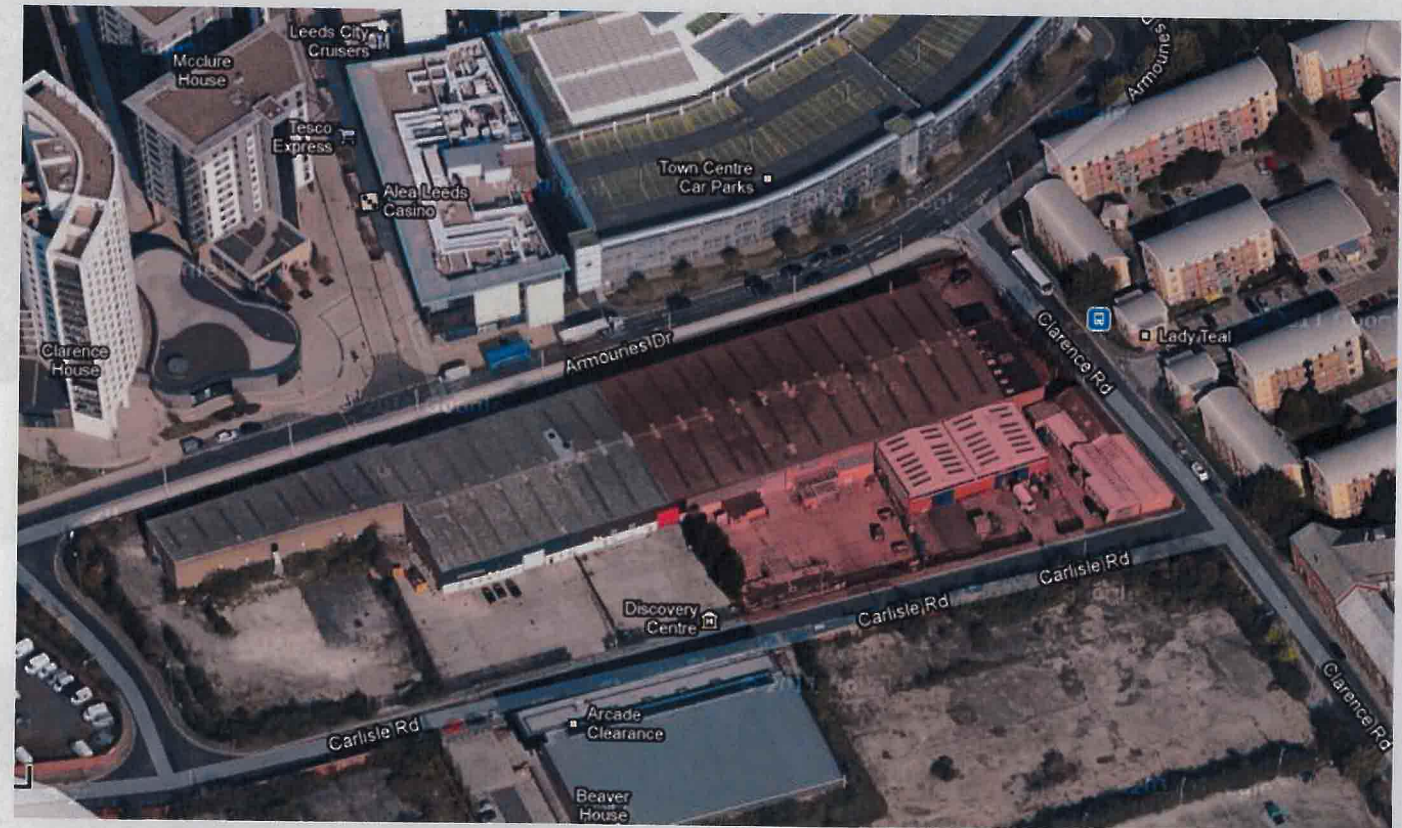

Site Layout

Maps: Not to Scale  
Address: 81 Clarence Road  
Leeds  
West Yorkshire

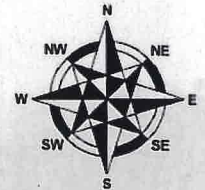

Aerial view of the Site