


EXTRA CARE HALTON MOOR SOUTH LEEDS LS15

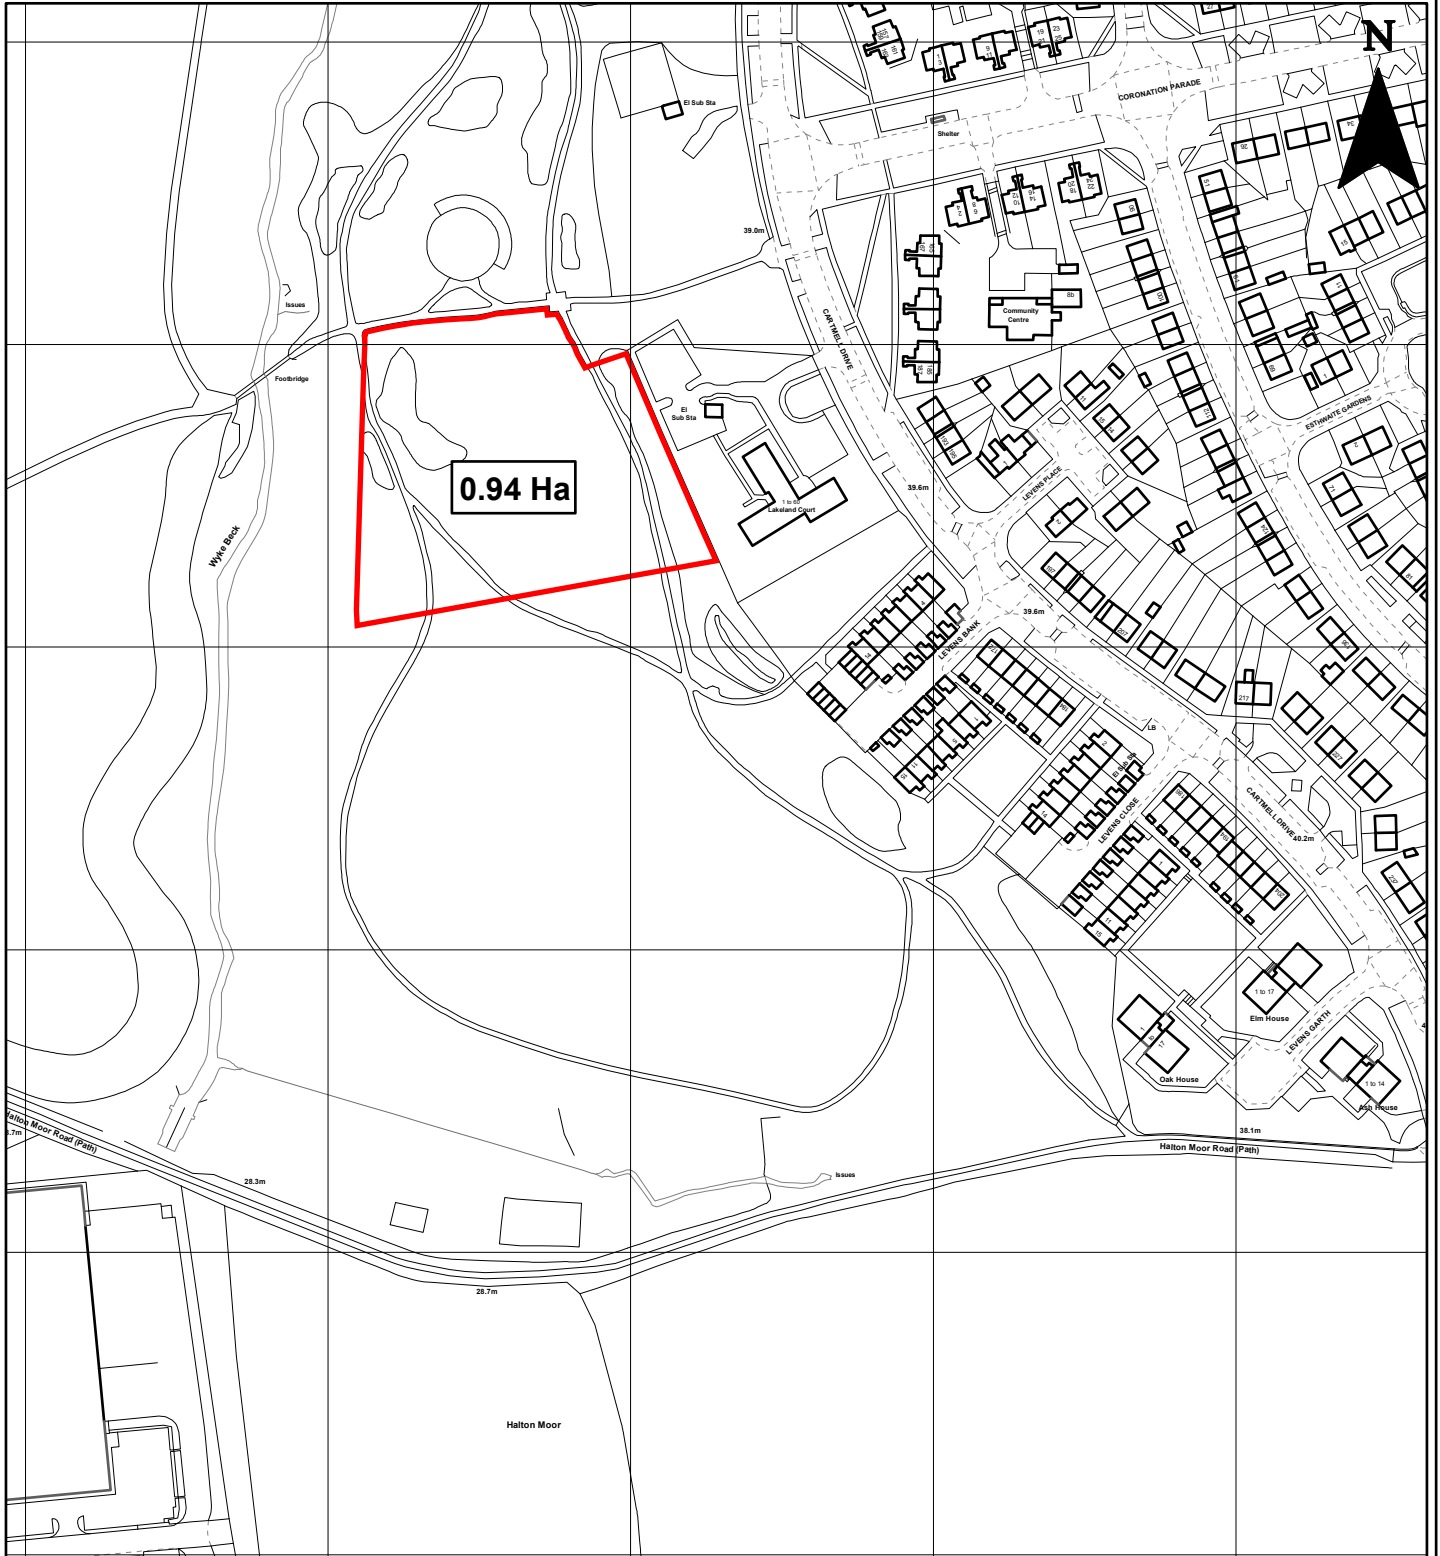

© Crown Copyright and database right 2018 Ordnance Survey LA100019567



0 10 20 40 60 80
Metres

PREP BY	M. CHRISTIAN
DATE SAVED:	02/08/2018
OS No:	SE3535NW
SCALE	1:2,500

PLAN No 16992/B

You are not permitted to copy, sub-licence, distribute or sell any of this data to third parties in any form.
Produced by Land Records, City Development, Leeds City Council