


© Crown copyright and database rights 2022 OS 1A100019567. You are granted a non-exclusive, royalty free, revocable licence solely to view the Licensed Data for non-commercial purposes for the period during which Leeds City Council makes it available. You are not permitted to copy, sub-license, distribute, sell or otherwise make available the Licensed Data to third parties in any form. Third party rights to enforce the terms of this licence shall be reserved to OS.

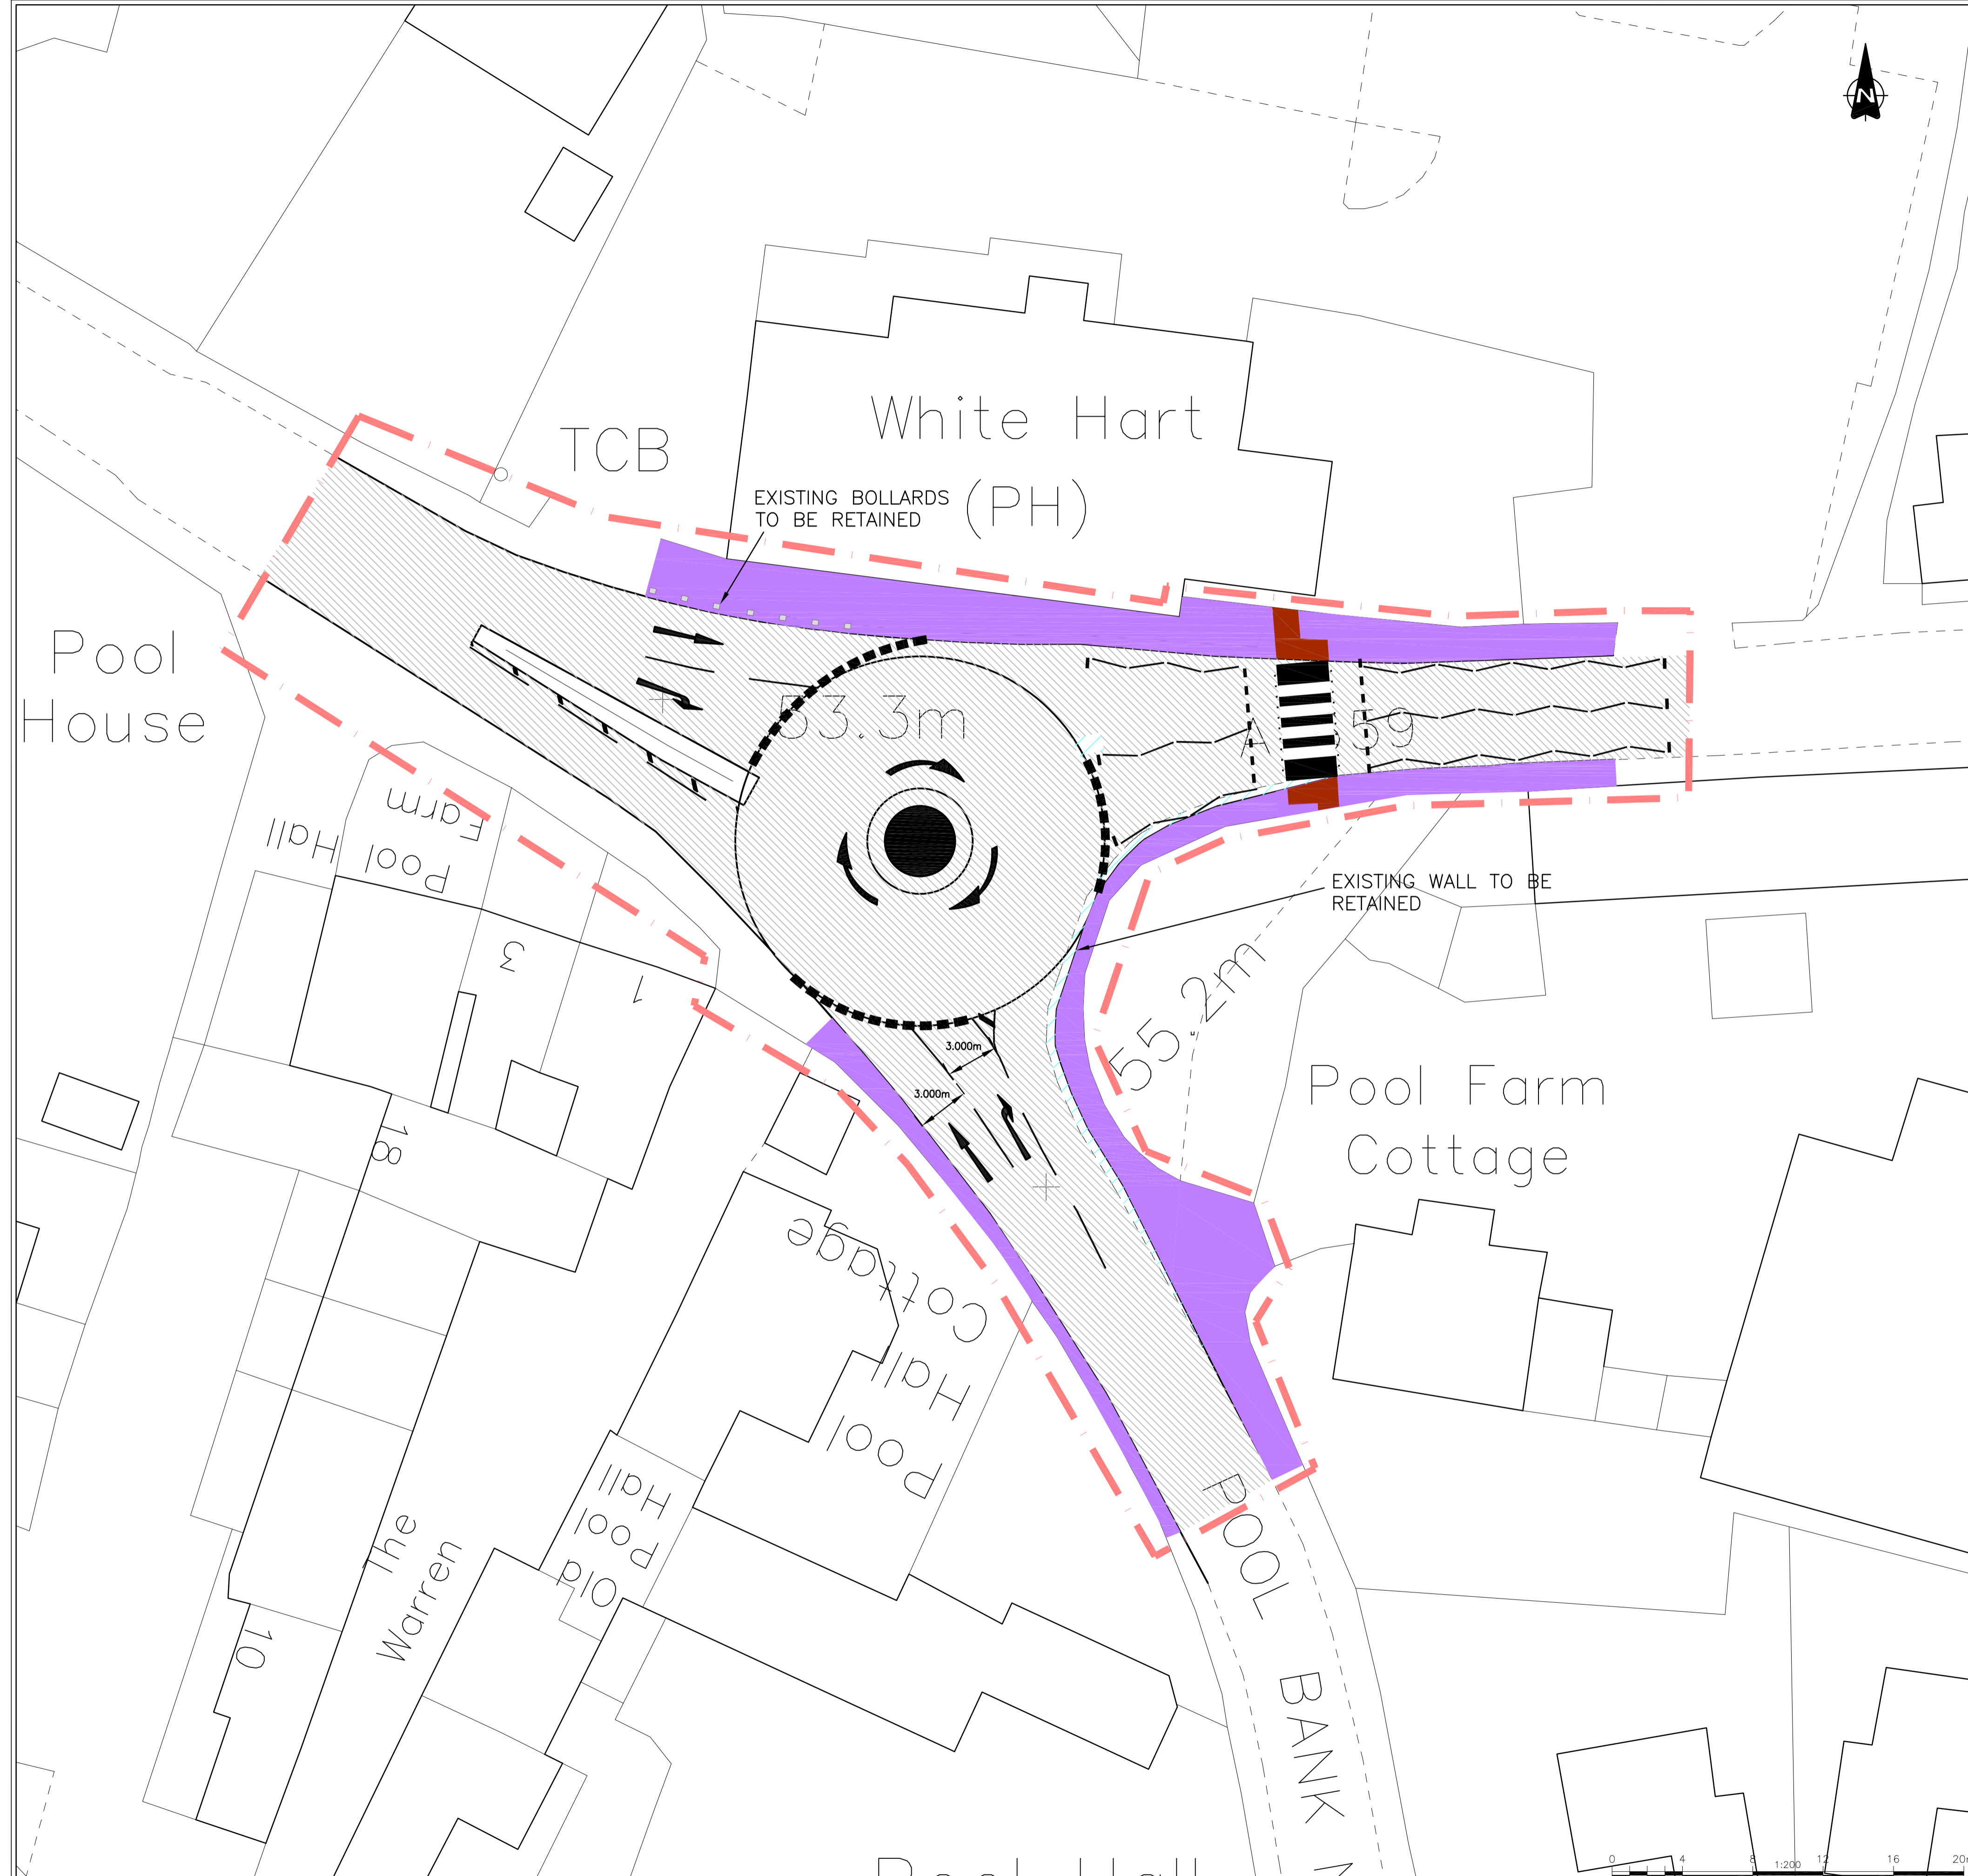

KEY	
	SITE BOUNDARY/LIMIT OF CONSTRUCTION WORKS
	CARRIAGEWAY WORKS
	FOOTWAY/PAVING
	CARRIAGEWAY OVERLAY
	CONTROLLED CROSSING (RED TACTILES)
	PROPOSED LINING

P01	REV	DRAWN	CHECK	DATE	CDE
CREATED BY:	HKP	1/24	CURRENT ISSUE:	CHECKED	CDE APPROVAL
PURPOSE OF ISSUE:	WORK IN PROGRESS				
APPROVAL STATUS:	DRAFT				CDE STATUS: S0
733801 S278 POOL IN WHARFEDALE GENERAL ARRANGEMENT					
1:200					ORIGINAL SHEET SIZE: A1
733801-LCC-HWT-PB-DR-CH-01_RB					REV: P01.01
March 2024					ID: -