

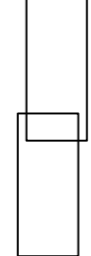
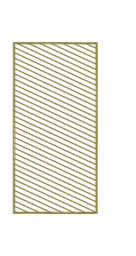


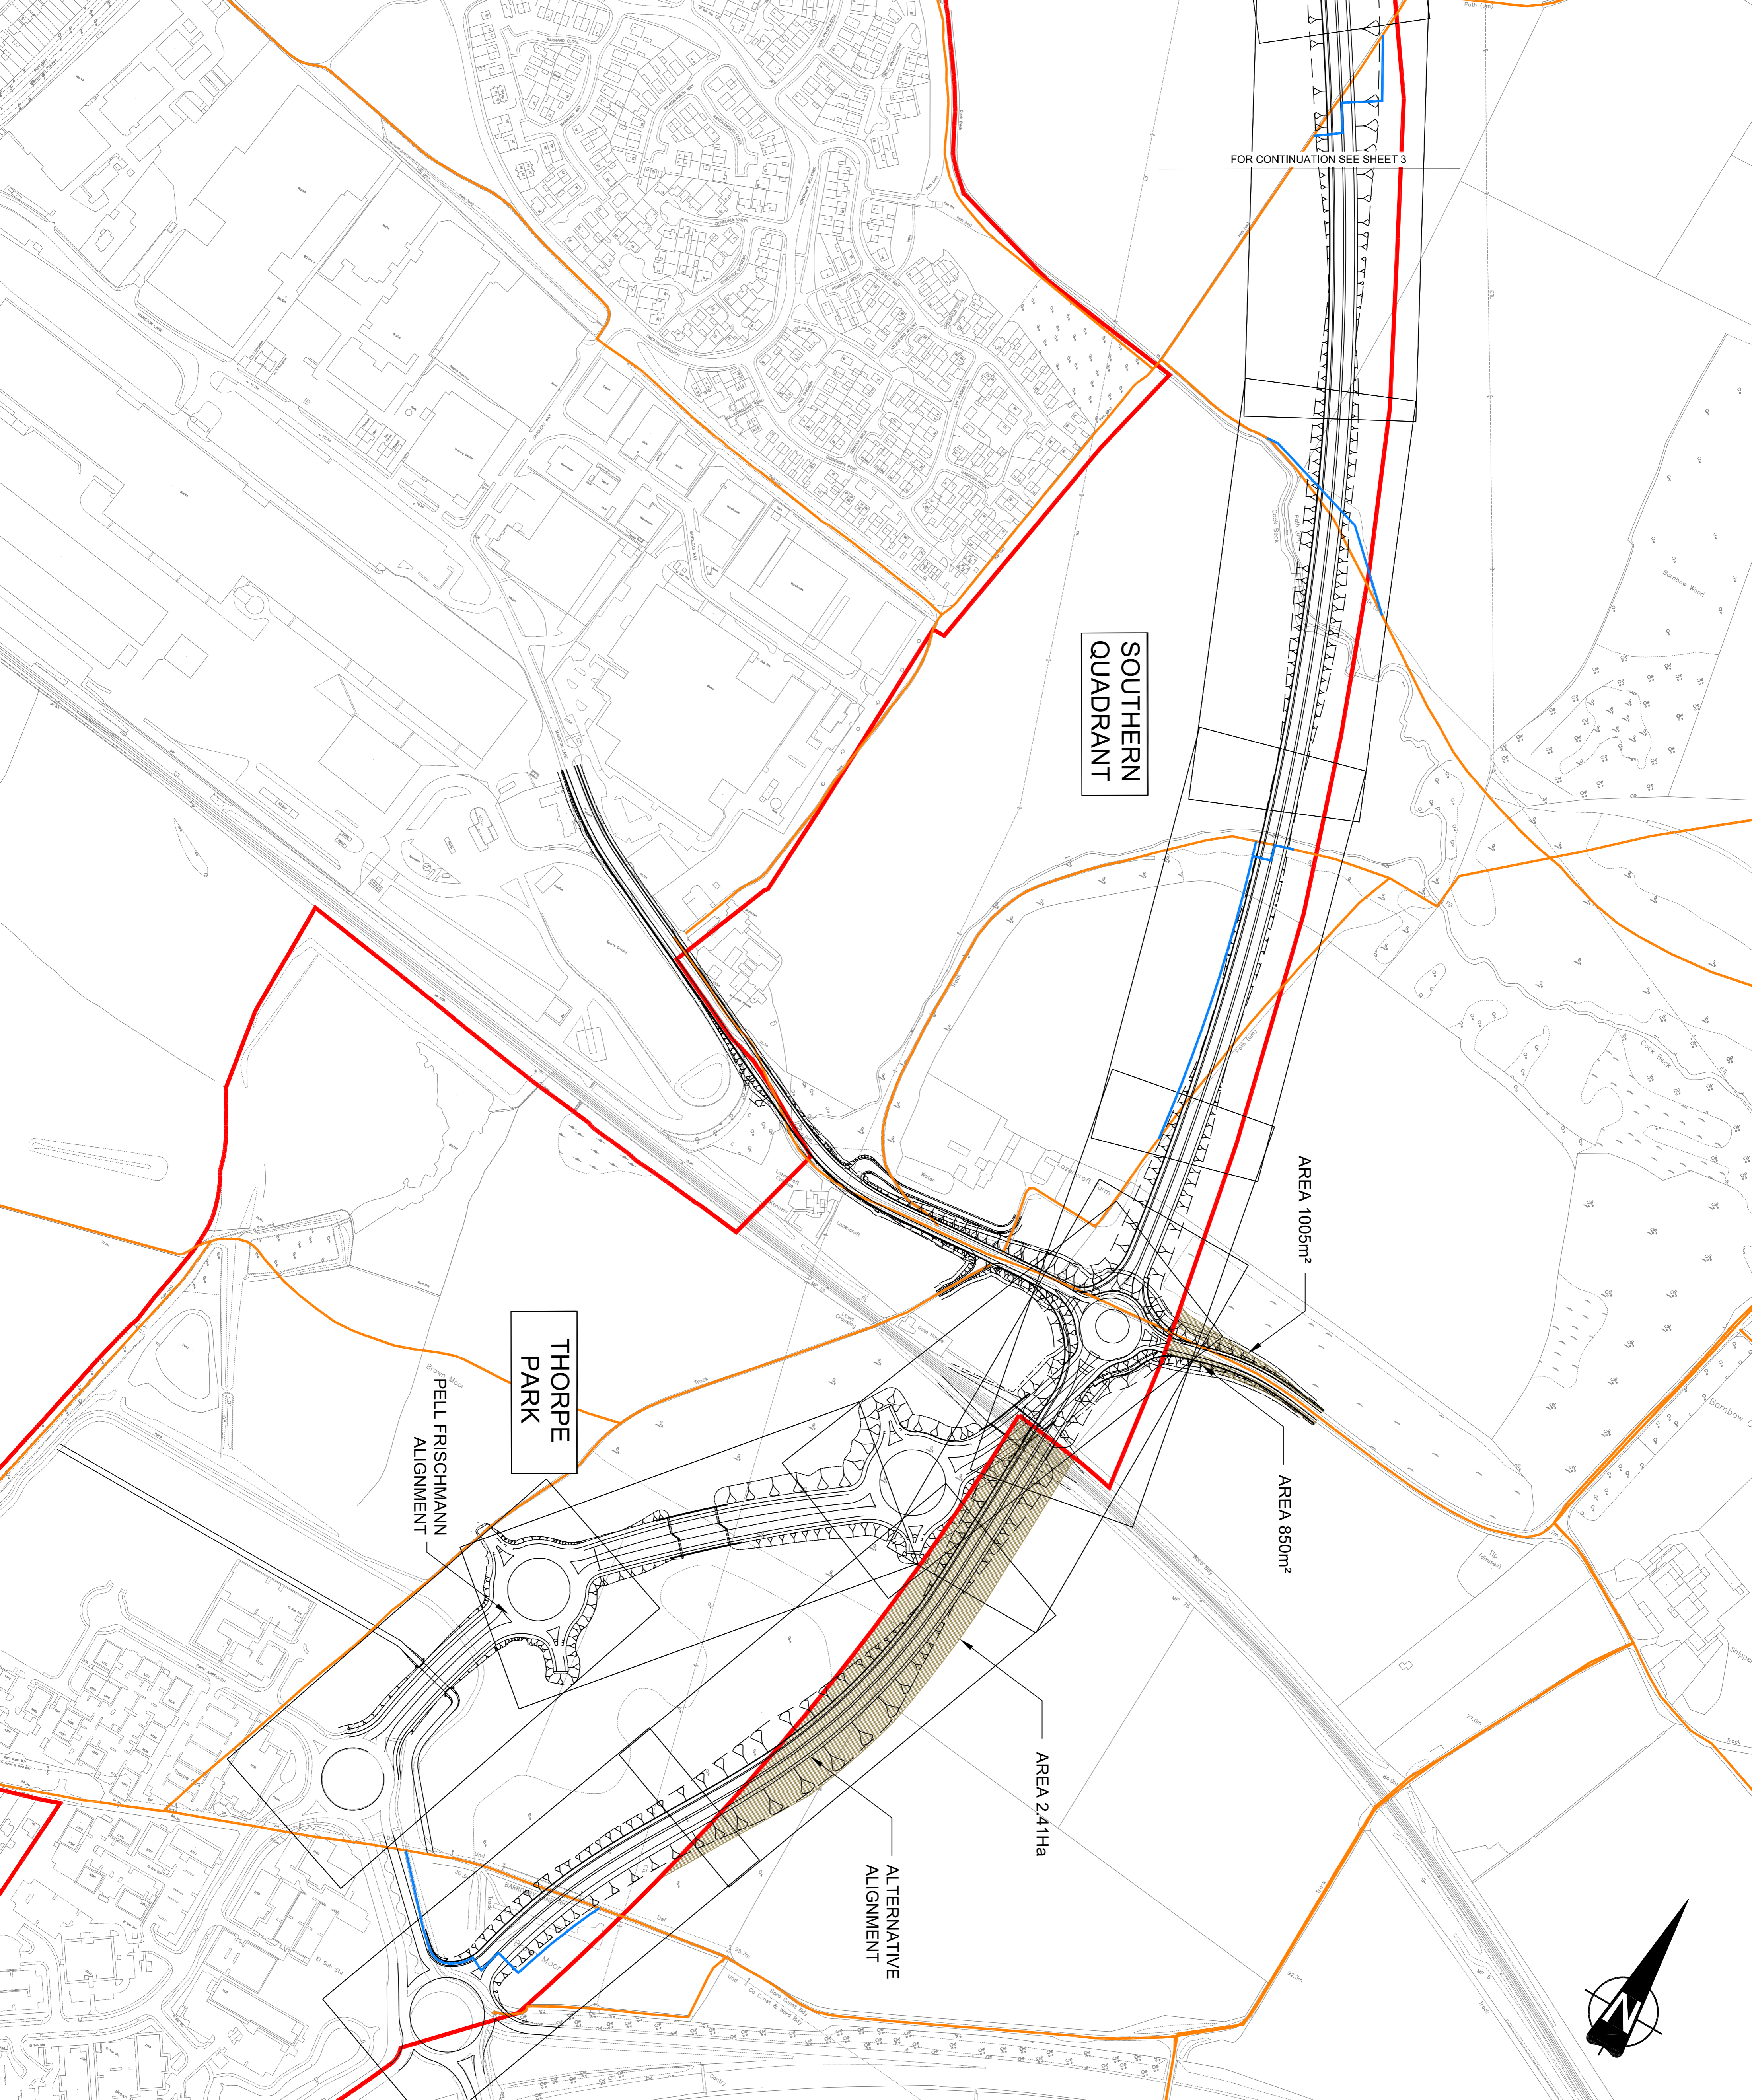
CONSTRUCTION RISKS	MAINTENANCE / PLANNING RISKS	DEMOLITION / ADAPTATION RISKS
IN ADDITION TO THE HAZARDS / RISKS ASSOCIATED WITH THE TYPE OF WORK DETAILED ON THIS DRAWING, THE FOLLOWING RISKS ARE IDENTIFIED AS BEING APPROPRIATE TO THE WORK TO BE CARRIED OUT BY A COMPETENT CONTRACTOR WORKING WHERE APPROPRIATE TO AN APPROPRIATE METHOD STATEMENT		

NOTES  
1. THIS DRAWING CONTAINS THE FOLLOWING EXTERNAL REFERENCES:

- x1 Thorpe Park Layout
- x2 ELOD UP - Level 1-500
- x3 ELOD Down - 002
- x4 Out of Ulp
- x5 05 M/W
- x6 05 M/W

KEY

- UPP UNITARY DEVELOPMENT PLAN (REVIEW 2009) BOUNDARY
- PUBLIC RIGHT OF WAY
- POSSIBLE RIGHT-OF-WAY DIVERSION
-  1:500 SCALE VIEWPORTS
-  AREAS OF SCHEME (INCL. GREEN BUFFER) OUTSIDE OF UPP/PUBLIC HIGHWAY




**FOR FEASIBILITY PURPOSES ONLY. DO NOT SCALE / SET OUT FROM THIS DRAWING.**


THIS MAP IS REPRODUCED FROM ORDINANCE SURVEY MATERIAL WITH THE PERMISSION OF ORDINANCE SURVEY ON BEHALF OF THE CONTROLLER OF HER MAJESTY'S STATIONERY OFFICE. CROWN COPYRIGHT AND MAY BE USED BY ANY PERSON FOR ANY PURPOSES WITHOUT PERMISSION IN WRITING FROM THE CONTROLLER OF HER MAJESTY'S STATIONERY OFFICE. CIVIL PROCEDURE: LEEDS CITY COUNCIL LA100019567/2012

REV	DRAWN	DATE	CHECK	DATE	APP	DATE
P1	1	17/06/13	KBC	22/07/13	IV	22/07/13

CLIENT: \_\_\_\_\_



**Leeds**  
CITY COUNCIL



Building great relationships  
ST JOHN'S HOUSE, QUEEN STREET, MANCHESTER, M2 5AB  
TEL: +44 (0) 161 832 9248 FAX: +44 (0) 161 832 2838

**PROJECT**  
EAST LEEDS ORBITAL RELIEF ROAD

<b>TITLE</b>	SCHEME OVERVIEW	
<b>SCALE @ A1</b>	OFFICE	PROJECT NO.
1:2,500	MANCHESTER	1050809
<b>STATUS</b>	S2 - FOR INFORMATION	
<b>DRAWING NUMBER</b>	1050809-DWGHVY-004	