


New Large Flexible Committee Room; showing folding screens closed

1. New committee room to courtyard side of wing.
2. Flexible area to use as either additional committee room or additional public viewing seating for the main conference room.
3. Storage for furniture to allow for two uses of the room.
4. Waiting area.
5. Office accommodation.
6. Kitchen within office space.
7. New members lounge.

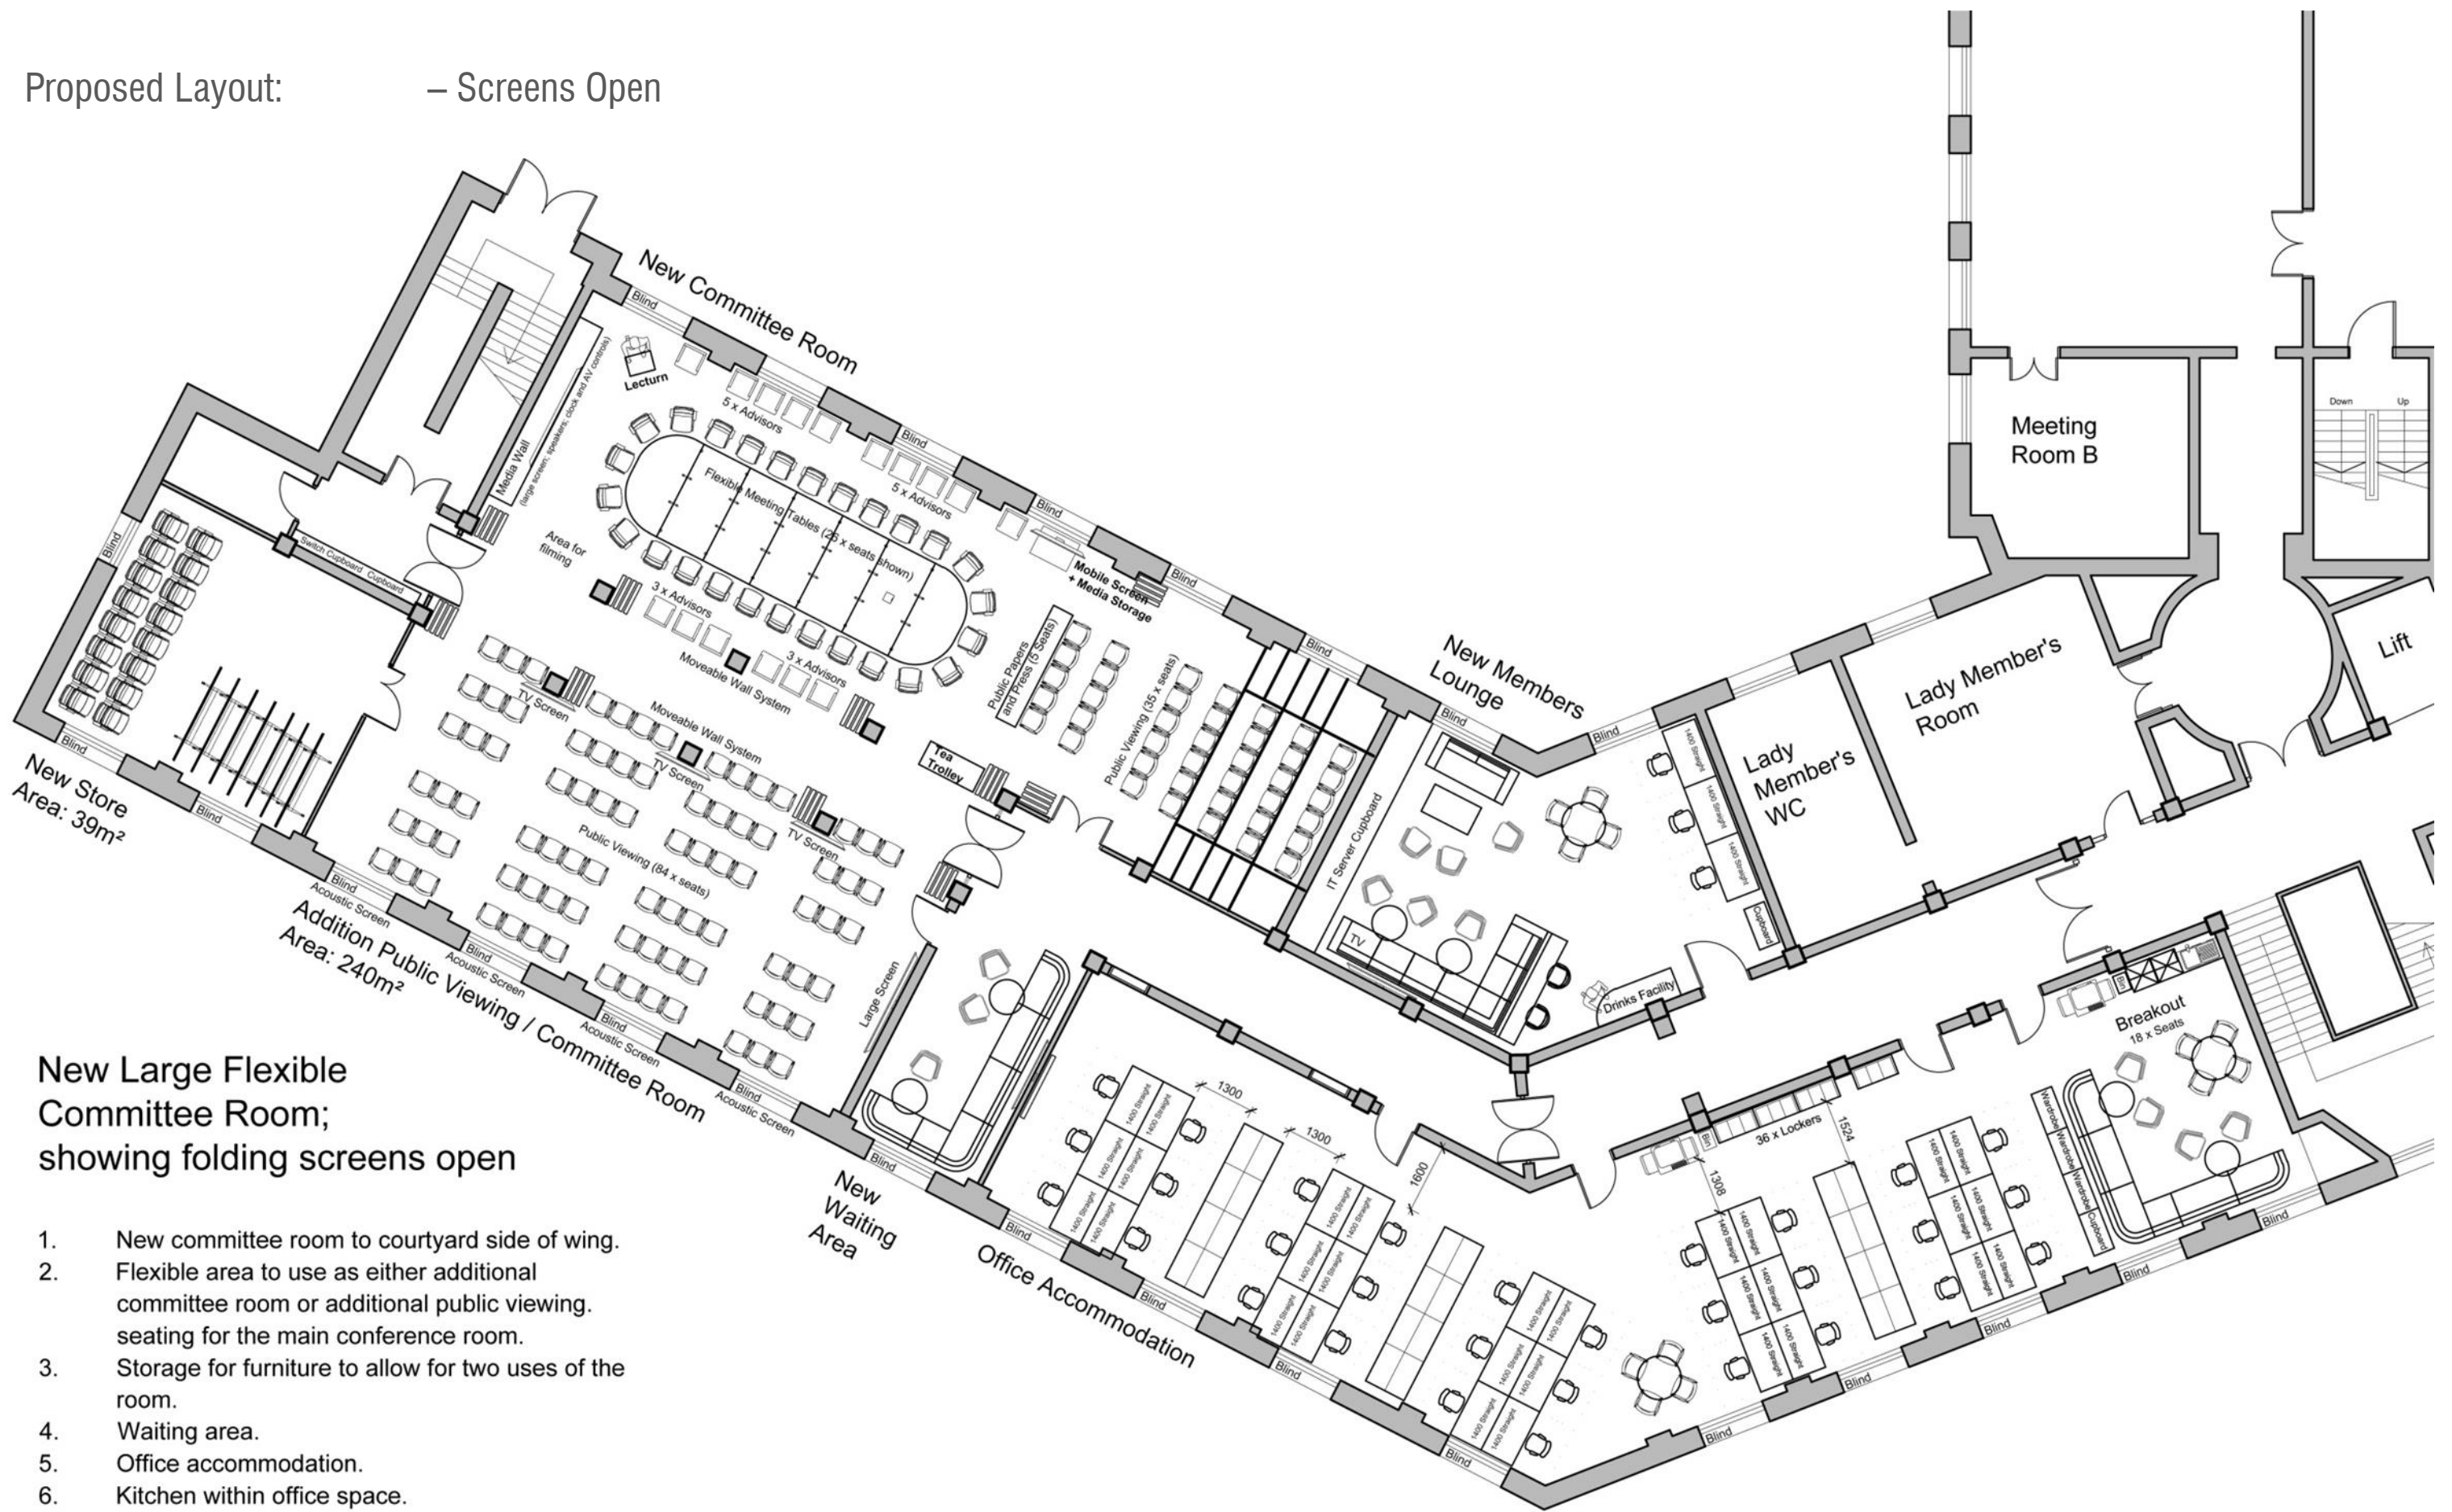

New Large Flexible Committee Room; showing folding screens open

1. New committee room to courtyard side of wing.
2. Flexible area to use as either additional committee room or additional public viewing seating for the main conference room.
3. Storage for furniture to allow for two uses of the room.
4. Waiting area.
5. Office accommodation.
6. Kitchen within office space.
7. New members lounge.