



**14 LATCHMERE ROAD  
WEST PARK  
LEEDS LS16**

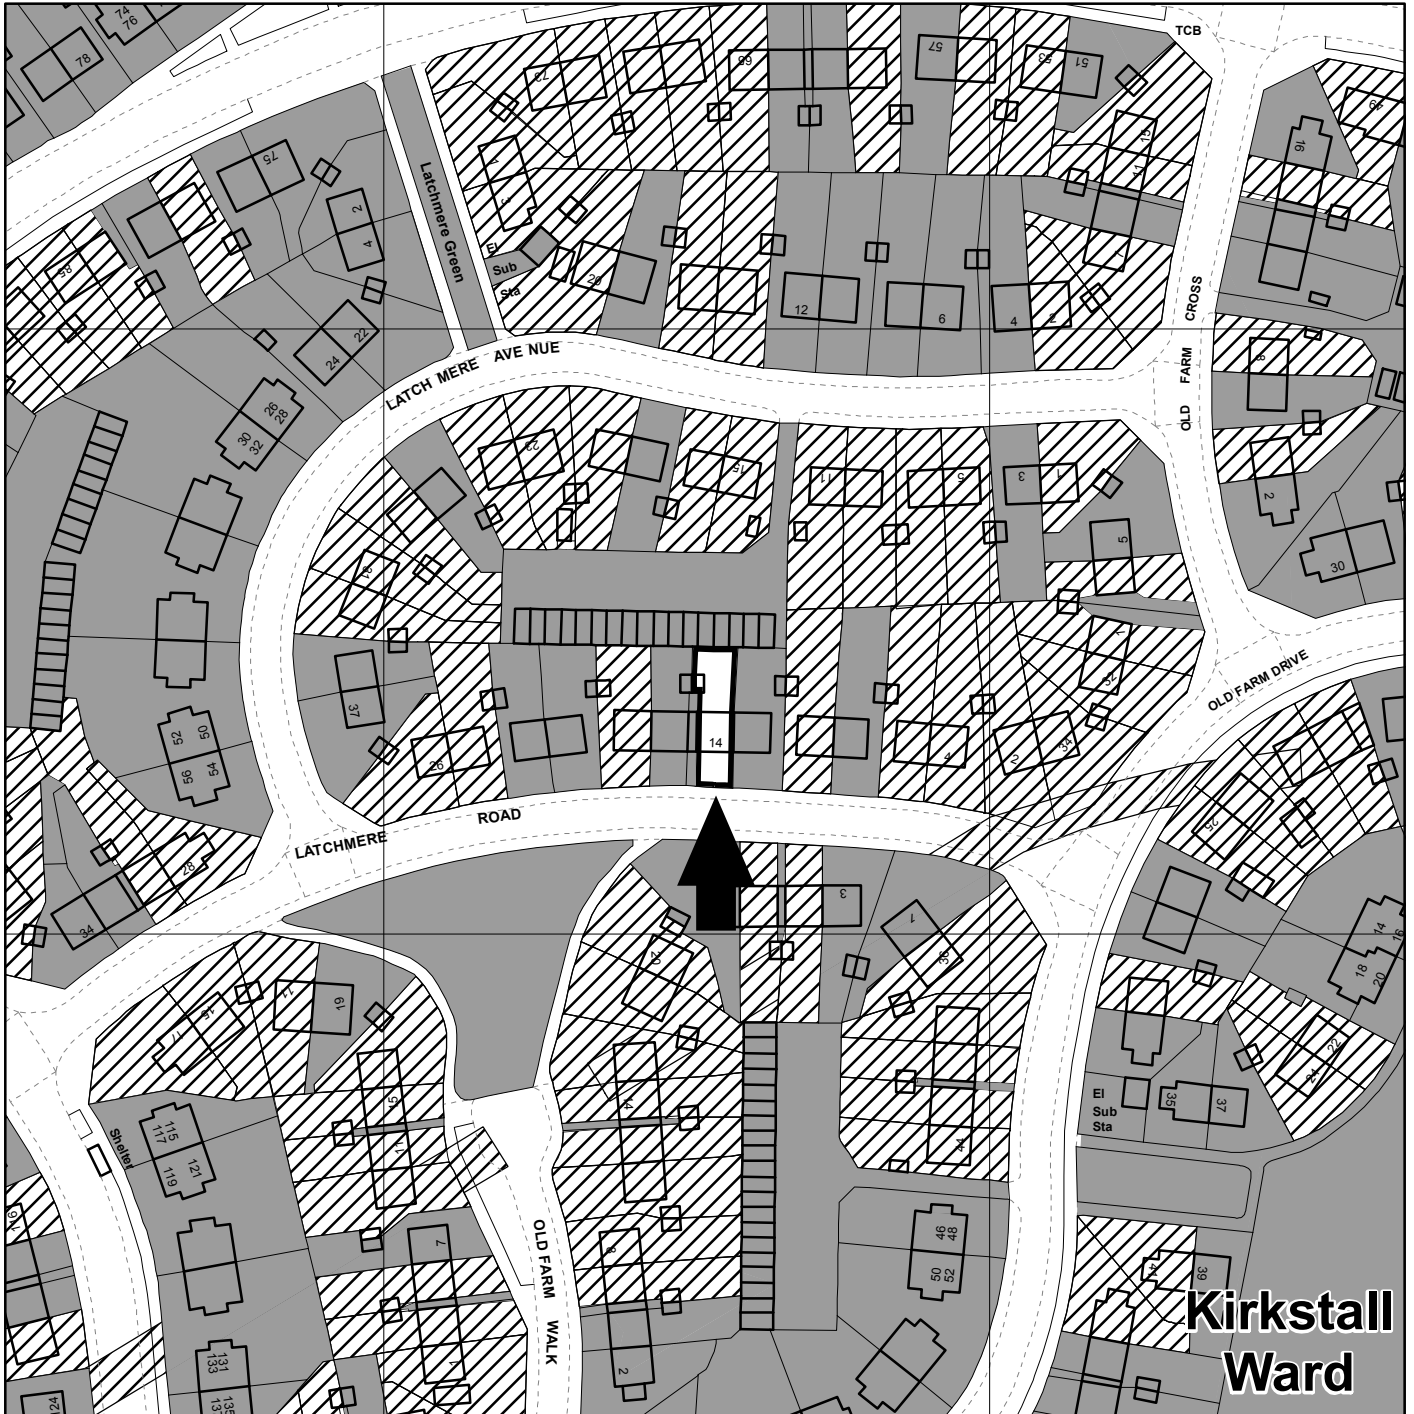

**Kirkstall  
Ward**



**← SUBJECT SITE**

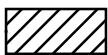

**LAND SOLD BY  
LEEDS CITY COUNCIL**



**LAND OWNED BY  
LEEDS CITY COUNCIL**



**LAND OWNED BY  
APPLICANT**



**LAND LEASED OUT BY  
LEEDS CITY COUNCIL**



**WARD BOUNDARY**



**Leeds**  
CITY COUNCIL

(c) Crown Copyright and database right [2014]  
Ordnance Survey LA100019567

0 5 10 20 30 40  
Metres

PREP BY M. CHRISTIAN

Date: 29/07/2014

OS No SE2537NE

Scale 1:1,250



**PLAN No 17743/**