


**KEY**

- CYCLE TRACK--TYPE 1
- CYCLE TRACK--TYPE 1 NARROW BUFFER
- CYCLE TRACK--TYPE 2
- FOOTWAY
- CONTROLLED CROSSING (RED TACTILES)
- UNCONTROLLED CROSSING (BUFF TACTILES)
- HAZARD PAVING
- LANDSCAPE / GRASSED AREA
- CYCLE LANE WITH COLOURED SURFACING
- SPEED TABLE
- BUS STOP

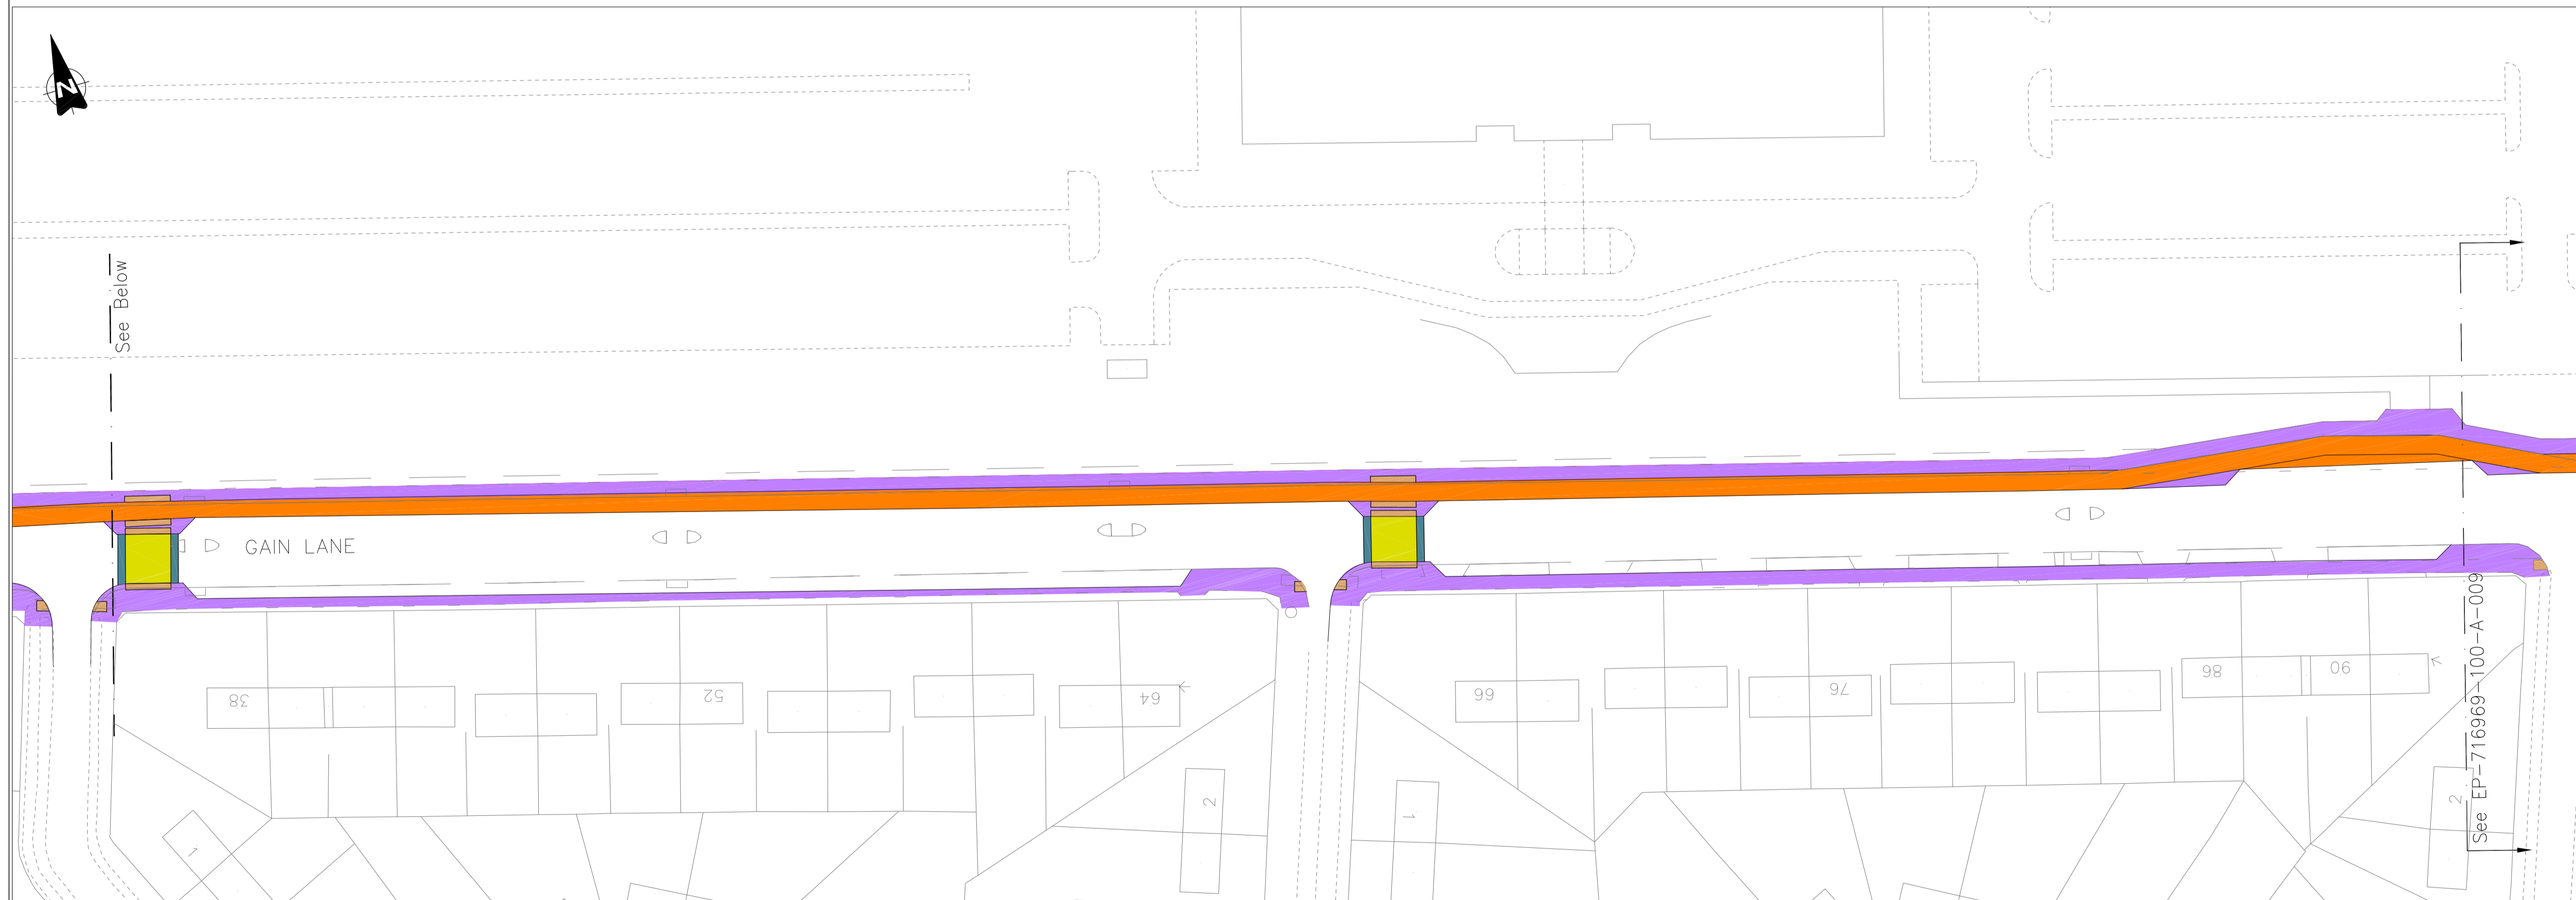

© LEEDS CITY COUNCIL This drawing is the property of Leeds City Council. It must only be used for the purpose for which it was originally supplied. It must not be copied, published or transmitted by any means to any third party, without the express permission of the originator. Modification or manipulation of all or part of this drawing is strictly forbidden, unless specifically requested or approved by the originator.



**LEEDS TO BRADFORD CYCLE SUPERHIGHWAY**  
**GENERAL ARRANGEMENT**  
 Section A- Sheet 8 of 11

AMENDMENTS	DRAWN	CHECK	DATE	DRAWN BY	SCALE
FIRST APPROVED	AB	RB	06/14	INITIALS DATE	1:500
REVISION A - UPDATED FOR TENDER ISSUE	RT	RB	07/14	RB 06/14	
				AutoCAD BY	ORIGINAL SHEET SIZE A1
				INITIALS DATE	
				AB 06/14	
				CHECKED BY	
				INITIALS DATE	
				RB 06/14	



DRAWING NUMBER:

EP-716969-100-A-008A

DATE: July 2014