


KEY	
	CYCLE TRACK--TYPE 1
	CYCLE TRACK--TYPE 1 NARROW BUFFER
	CYCLE TRACK--TYPE 2
	FOOTWAY
	CONTROLLED CROSSING (RED TACTILES)
	UNCONTROLLED CROSSING (BUFF TACTILES)
	HAZARD PAVING
	LANDSCAPE / GRASSED AREA
	CYCLE LANE WITH COLOURED SURFACING
	SPEED TABLE
	BUS STOP

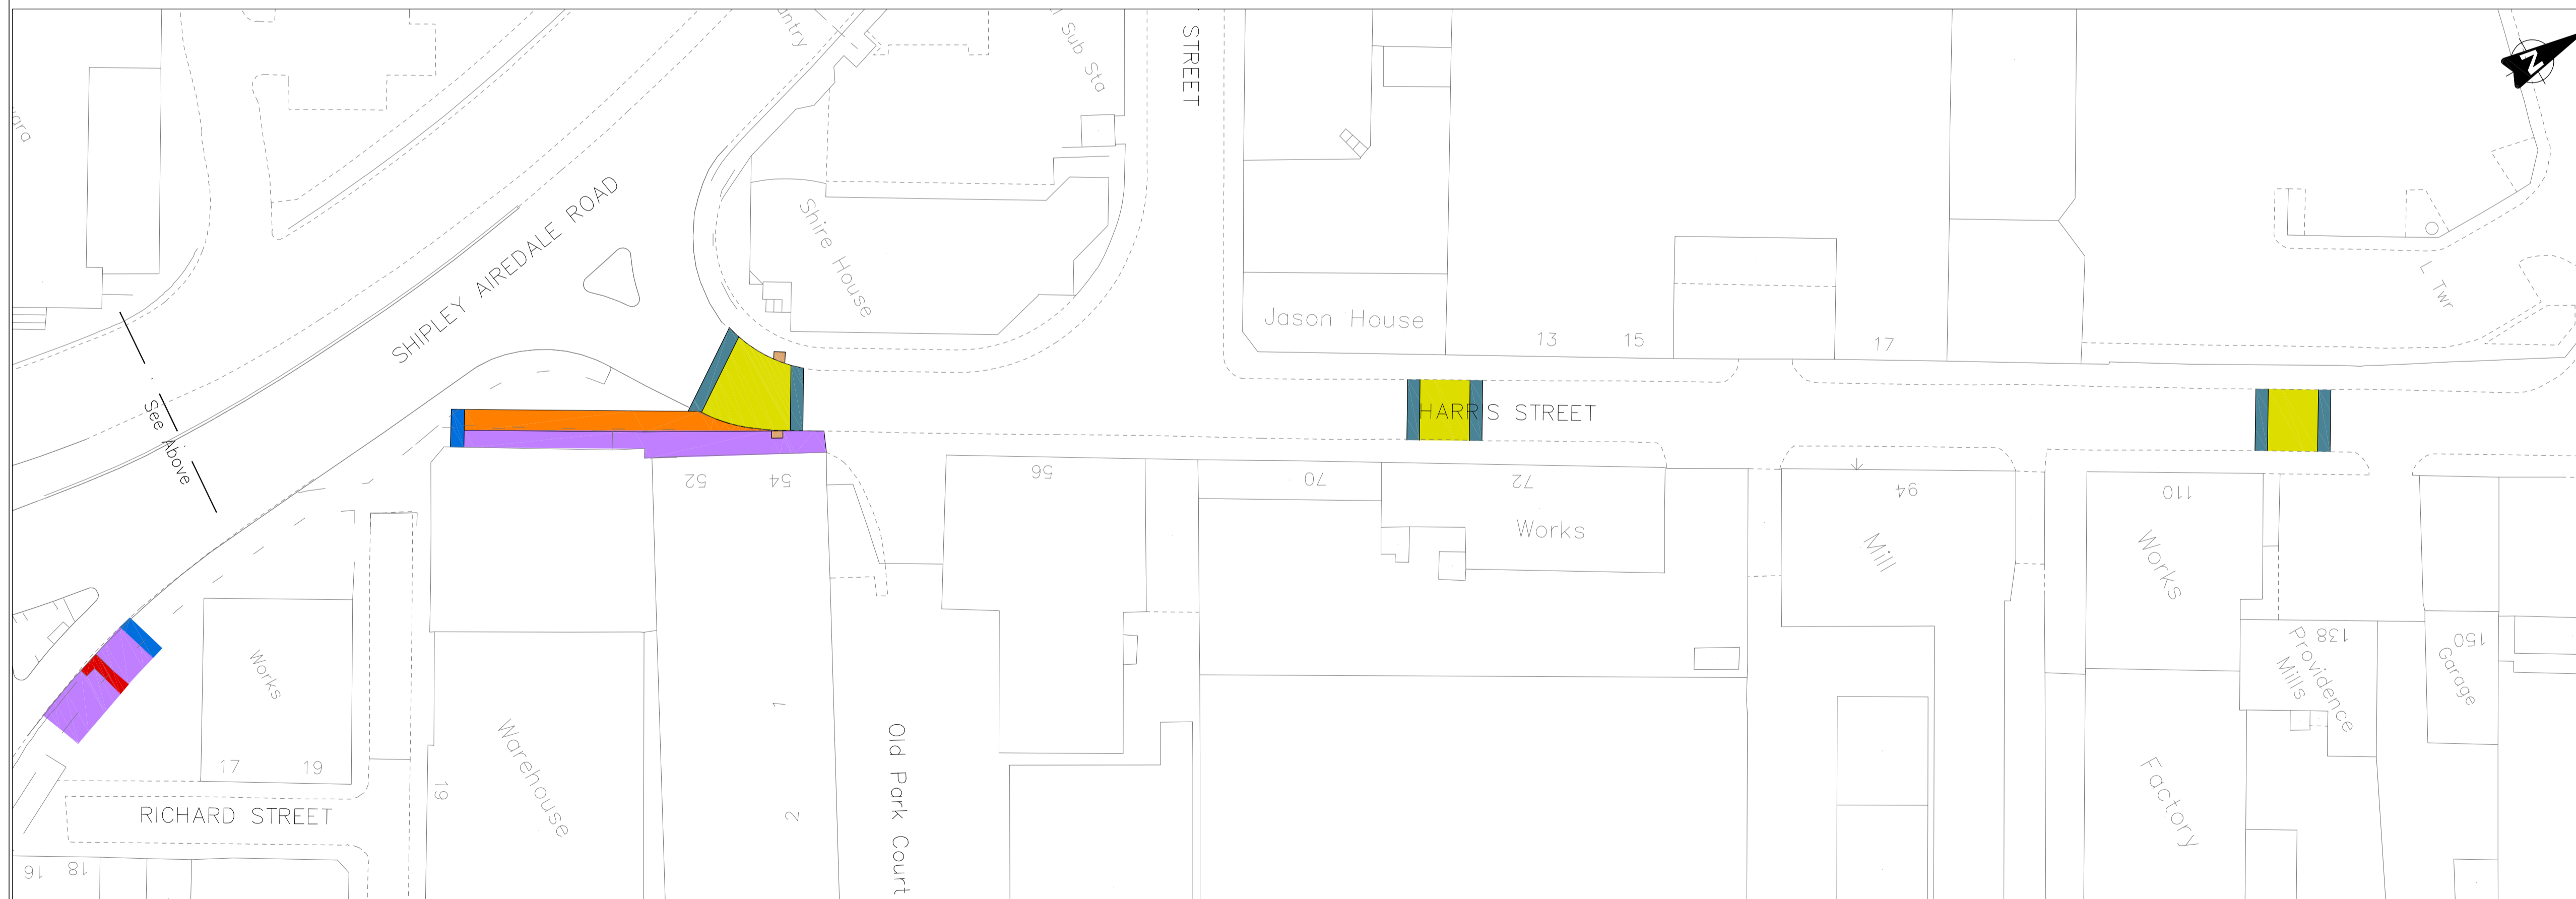

© LEEDS CITY COUNCIL This drawing is the property of Leeds City Council. It must only be used for the purpose for which it was originally supplied. It must not be copied, published or transmitted by any means to any third party, without the express permission of the originator. Modification or manipulation of all or part of this drawing is strictly forbidden, unless specifically requested or approved by the originator.



LEEDS TO BRADFORD CYCLE SUPERHIGHWAY
GENERAL ARRANGEMENT
Section A - Sheet 11 of 11

AMENDMENTS	DRAWN	CHECK	DATE	DRAWN BY	SCALE
FIRST APPROVED	AB	RB	06/14	INITIALS DATE	1:500
REVISION A - UPDATED FOR TENDER ISSUE	AB	RB	07/14	RB 06/14	
				AutoCAD BY	ORIGINAL SHEET SIZE A1
				INITIALS DATE	
				AB 06/14	
				CHECKED BY	
				INITIALS DATE	
				RB 06/14	



Leeds
CITY COUNCIL

DRAWING NUMBER:	EP-716969-100-A-011A
DATE:	July 2014