




1500mm wide barriers with 70mm dia metal posts on 400mm dia base plates

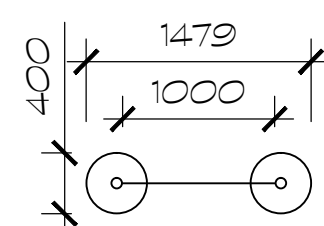


1000mm wide barriers with 70mm dia metal posts on 400mm dia base plates

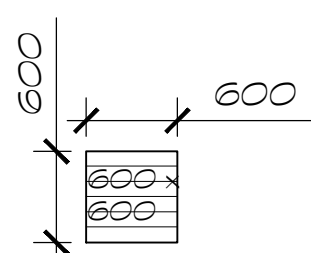


600mm x 600mm square table

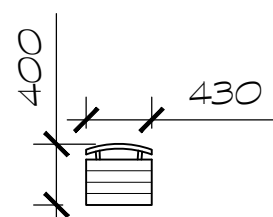

430w x 400d x 890h chairs

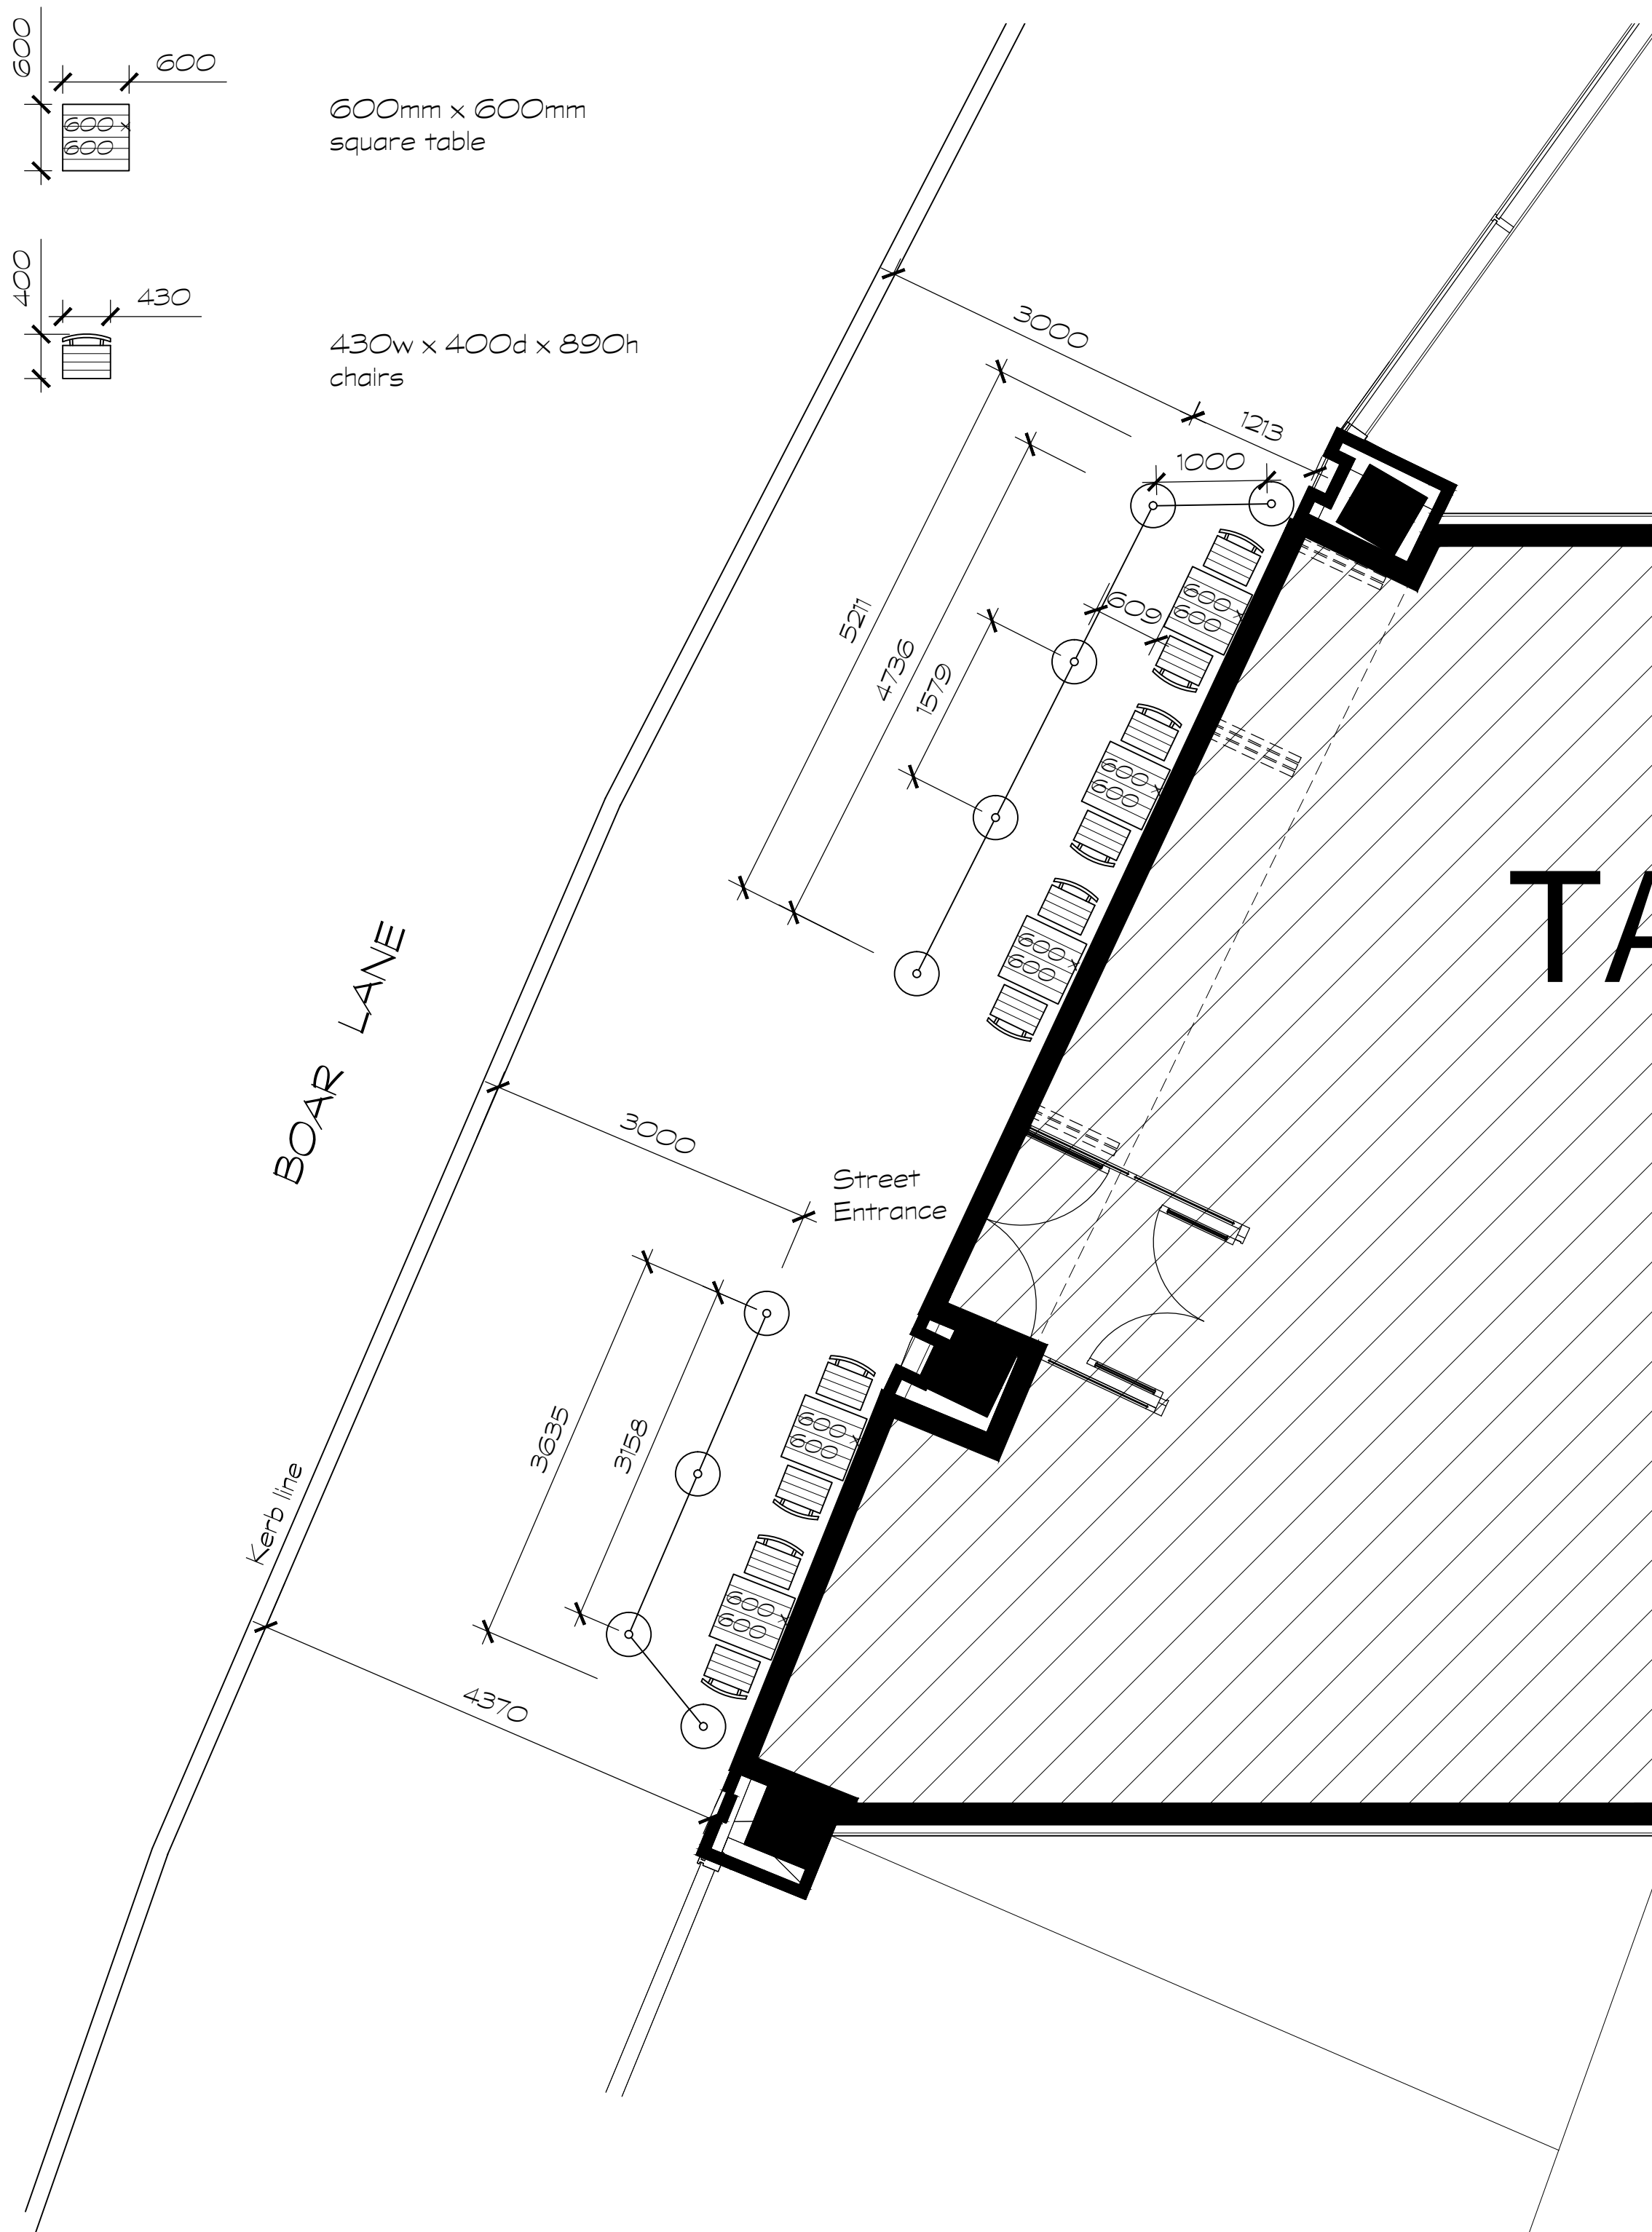

PLAN 1:50

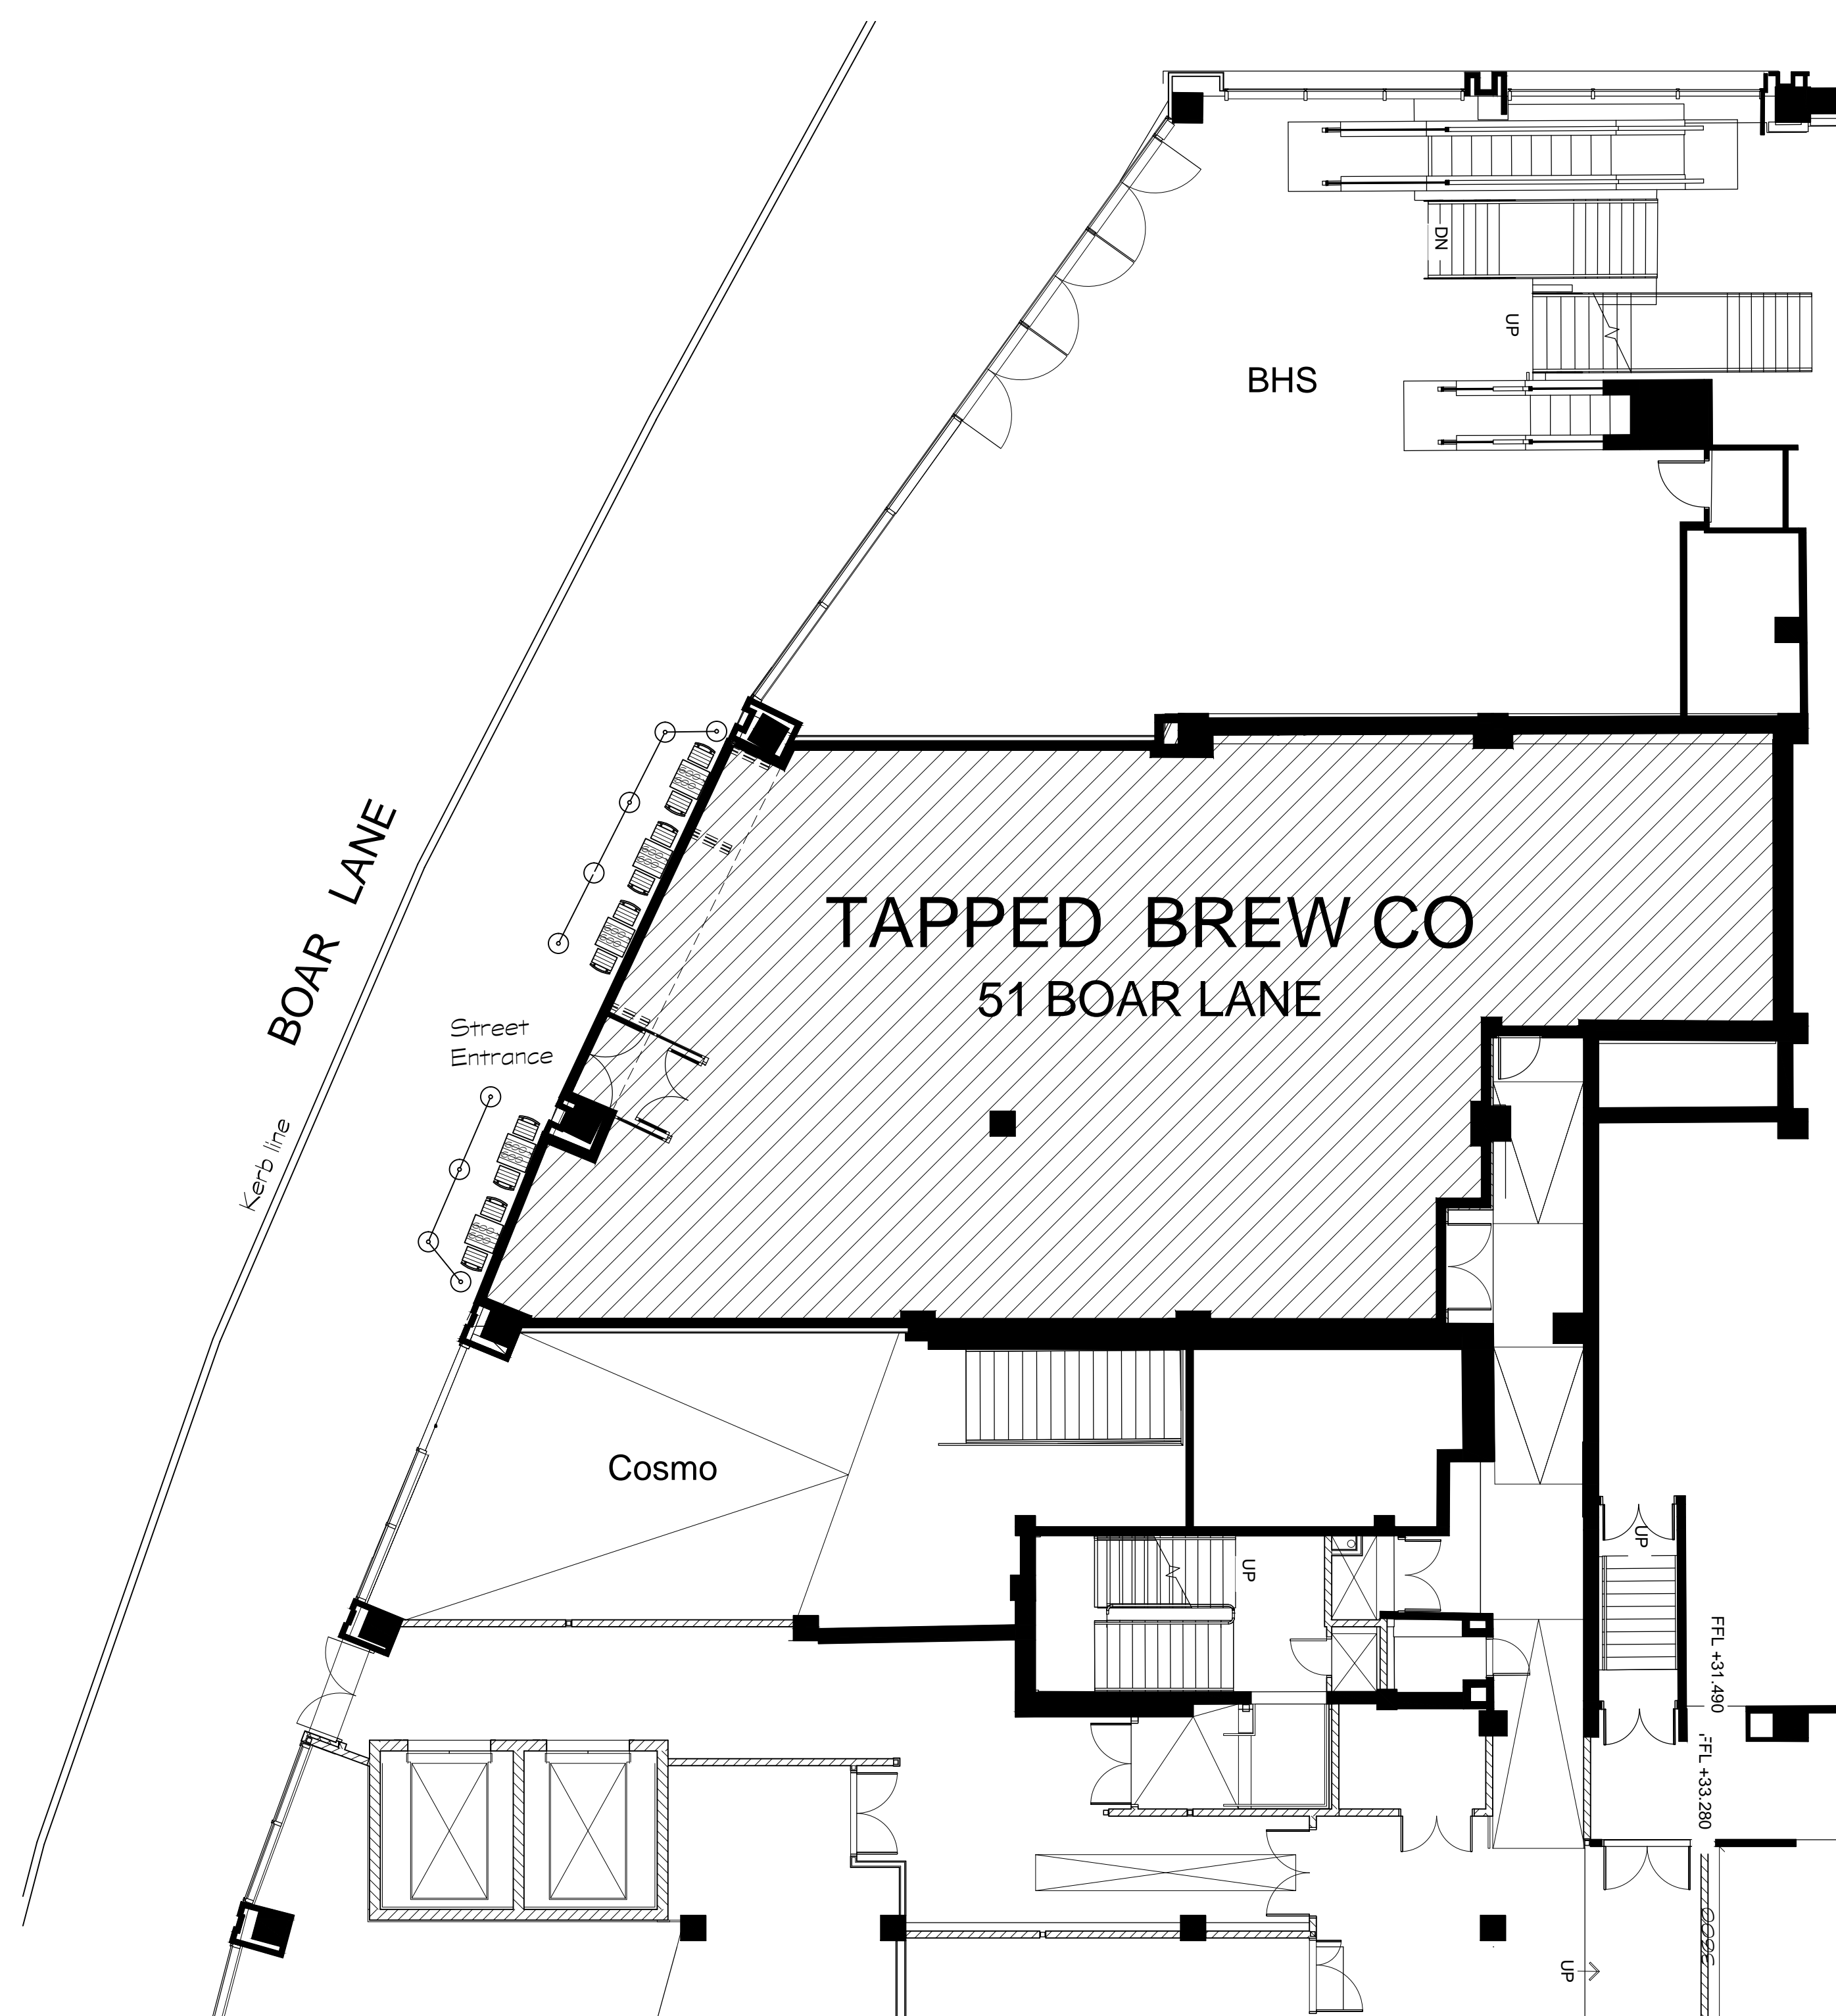

PLAN 1:100

REV	DATE	DETAILS	K.P.R. INITIAL
A	02/10/14	Amended following planners comments.	

PROJECT TAPPED BREW CO
 51 BOAR LANE LEEDS
 OUTSIDE FURNITURE
 CLIENT PIVOVAR LTD

TITLE EXTERIOR SEATING PLAN

DRG No. 15120-001A SCALE VARIOUS @ A1

DRN BY K.P.R. CHK BY DATE 21/05/14



Andy Thornton Contracts Ltd
 Ainleys Industrial Estate, Eland, West Yorkshire, HX5 9JP, England
 Tel: +44 (0)1422 700 007 Fax: +44 (0)1422 800 008
 Email: enquiries@andythorntoncontracts.com

www.andythorntoncontracts.com