
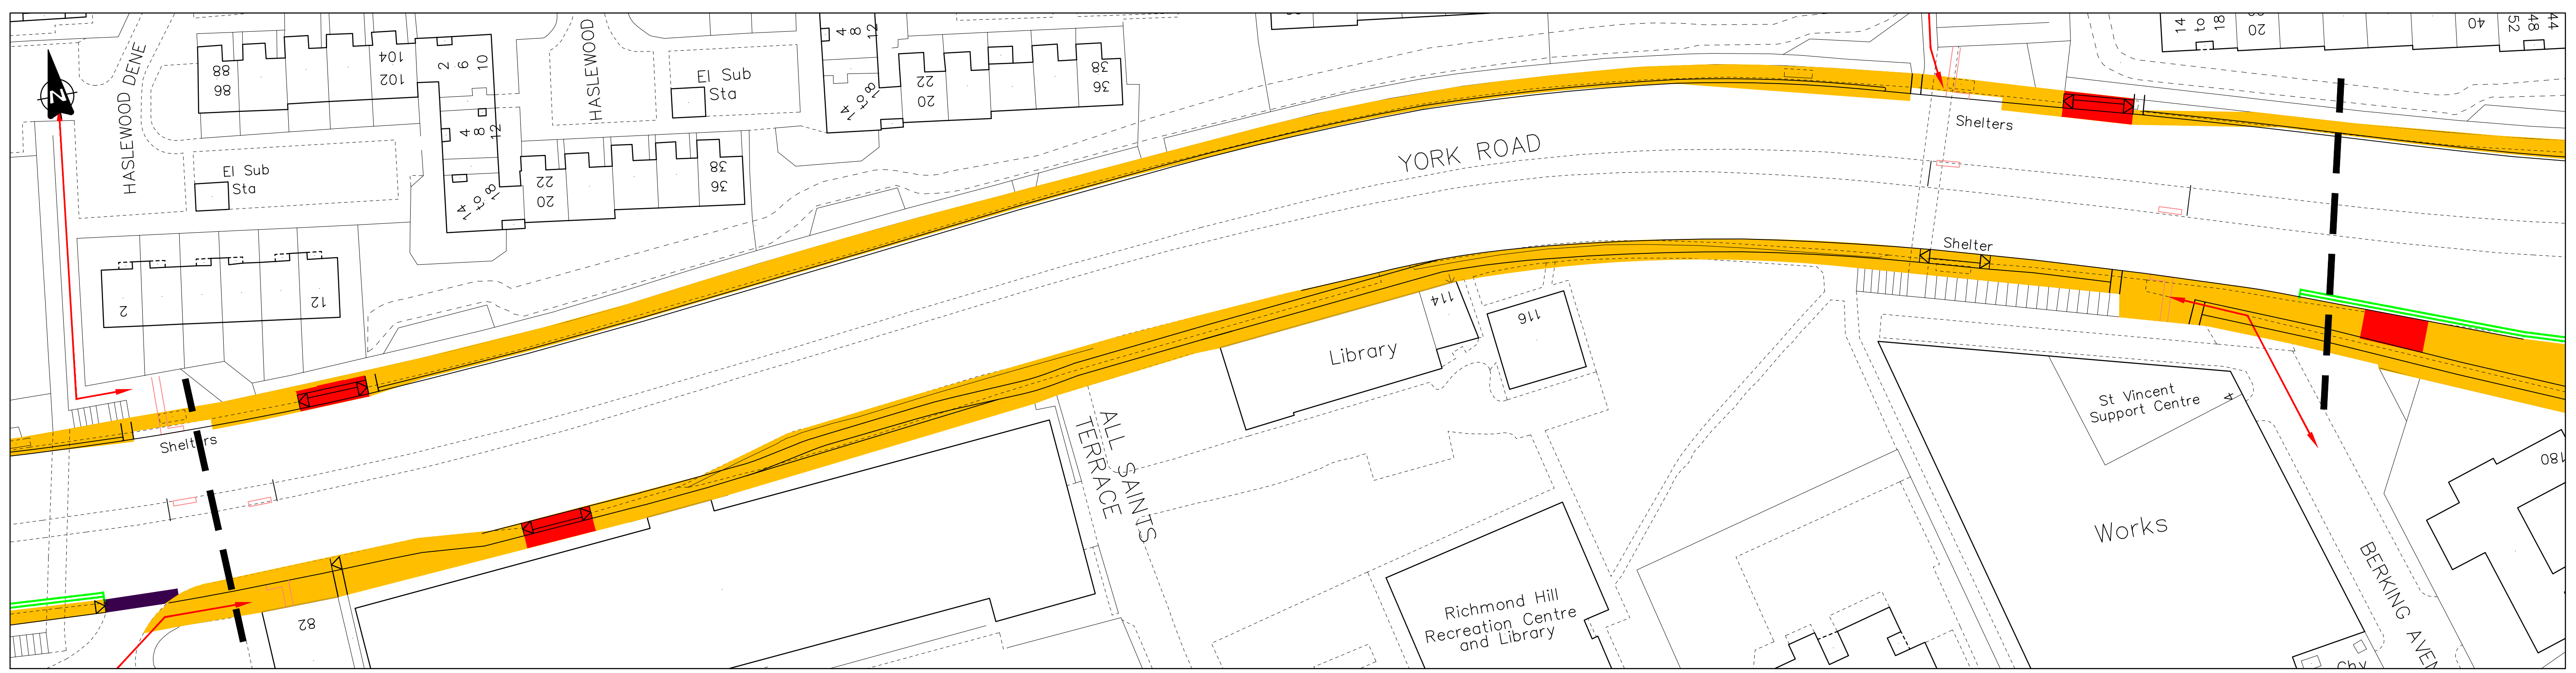


LEEDS CITY COUNCIL (TRAFFIC REGULATION) (WAITING RESTRICTION) (No 14) ORDER 2014

LEEDS CITY COUNCIL (TRAFFIC REGULATION) (MOVEMENT RESTRICTION) (No 8) ORDER 2014

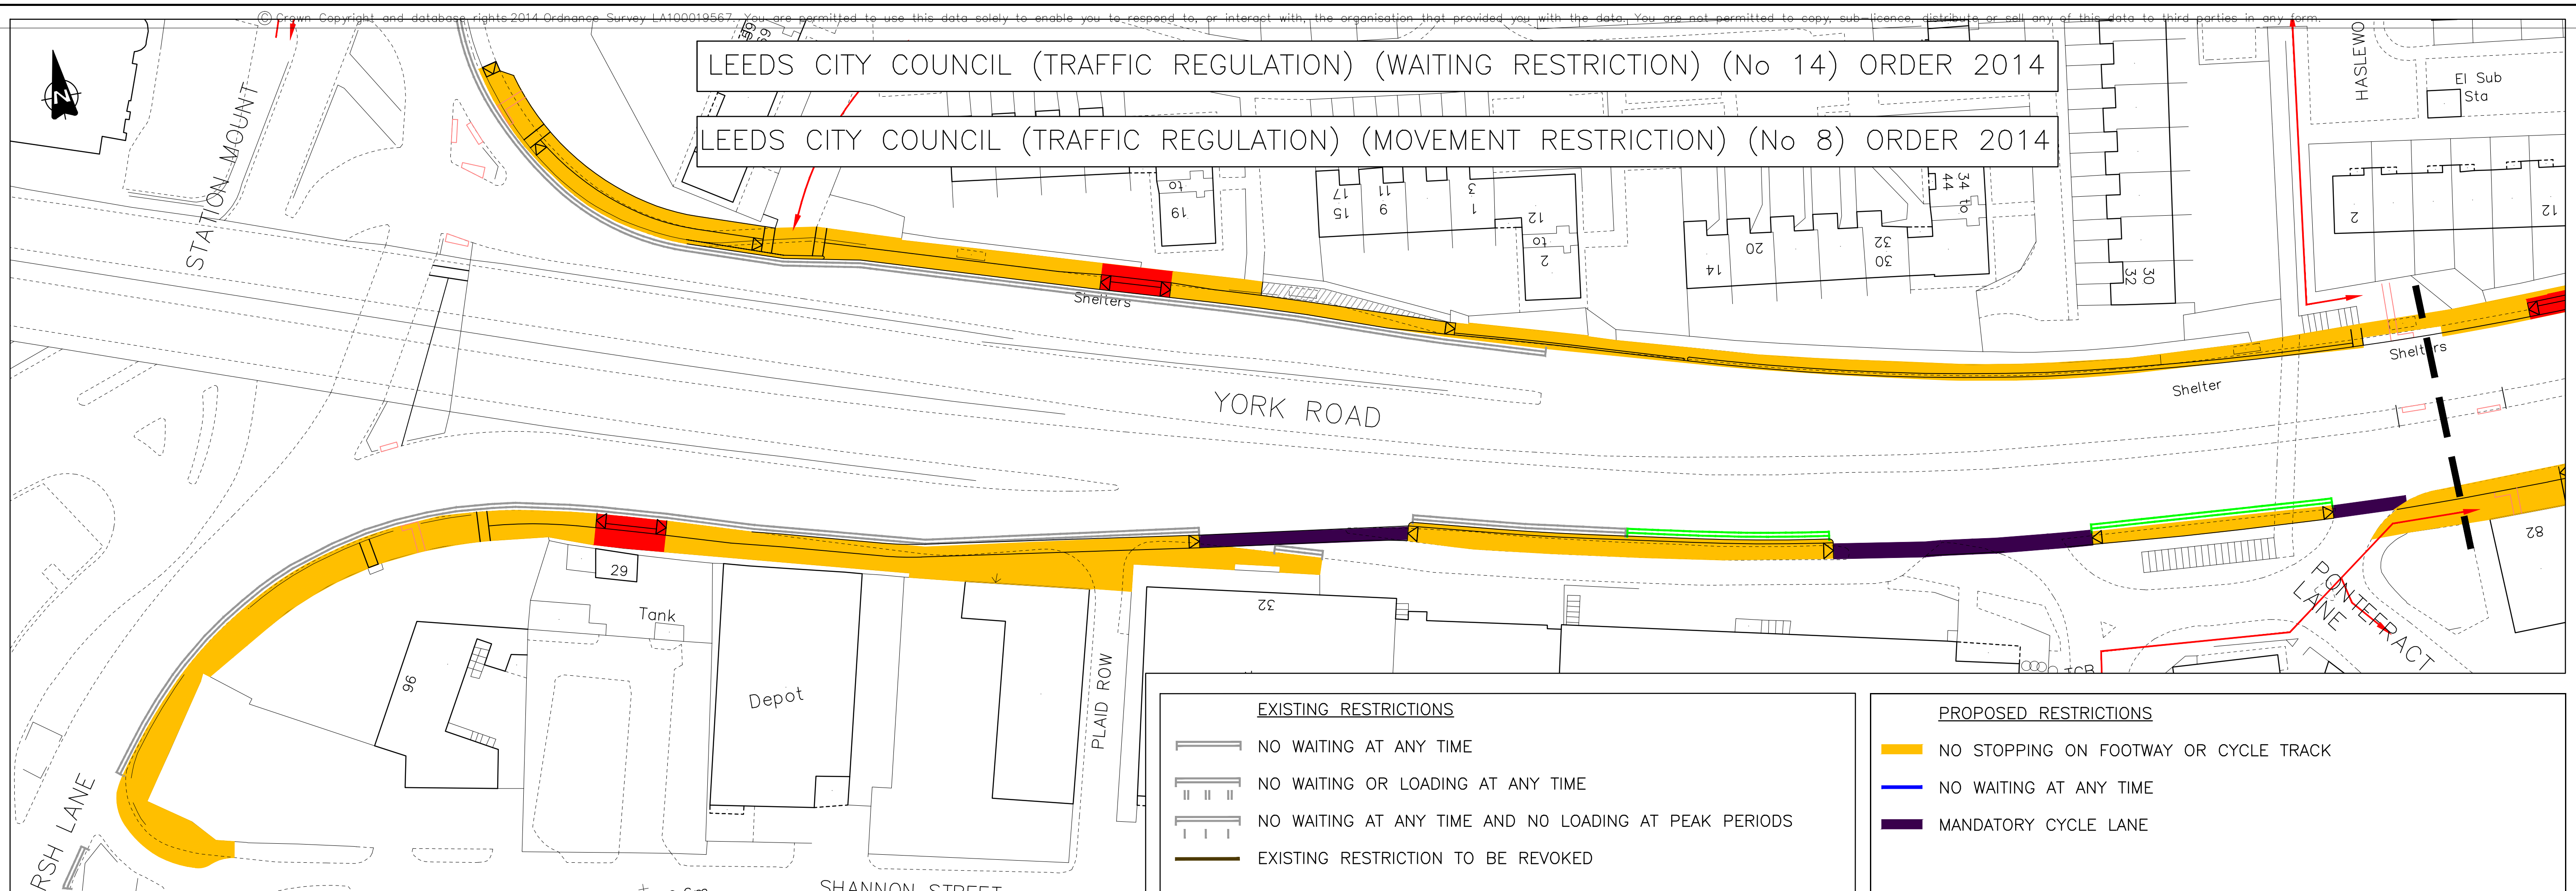

<p>© LEEDS CITY COUNCIL This drawing is the property of Leeds City Council. It must only be used for the purpose for which it was originally supplied. It must not be copied, published or transmitted by any means to any third party, without the express permission of the originator. Modification or manipulation of all or part of this drawing is strictly forbidden, unless specifically requested or approved by the originator.</p>	<p><b>CITYCONNECT CYCLE SUPERHIGHWAY</b> <b>EASTERN SECTION TRAFFIC REGULATION ORDERS</b> <b>PROPOSED WAITING AND MOVEMENT RESTRICTIONS</b> <b>BURMANTOFTS &amp; RICHMOND HILL WARD – SHEET 1 of 4</b></p>	AMENDMENTS	DRAWN	CHECK	DATE	DRAWN BY	SCALE	 HIGHWAYS AND TRANSPORTATION	DRAWING NUMBER:	
		FIRST APPROVED	CW			INITIALS	DATE		1:500	EP-716969-TRO-091
						CW	9/14			
						AutoCAD BY	DATE		A1	
				CW	9/14					
				CHECKED BY	DATE					
				INITIALS	DATE					