
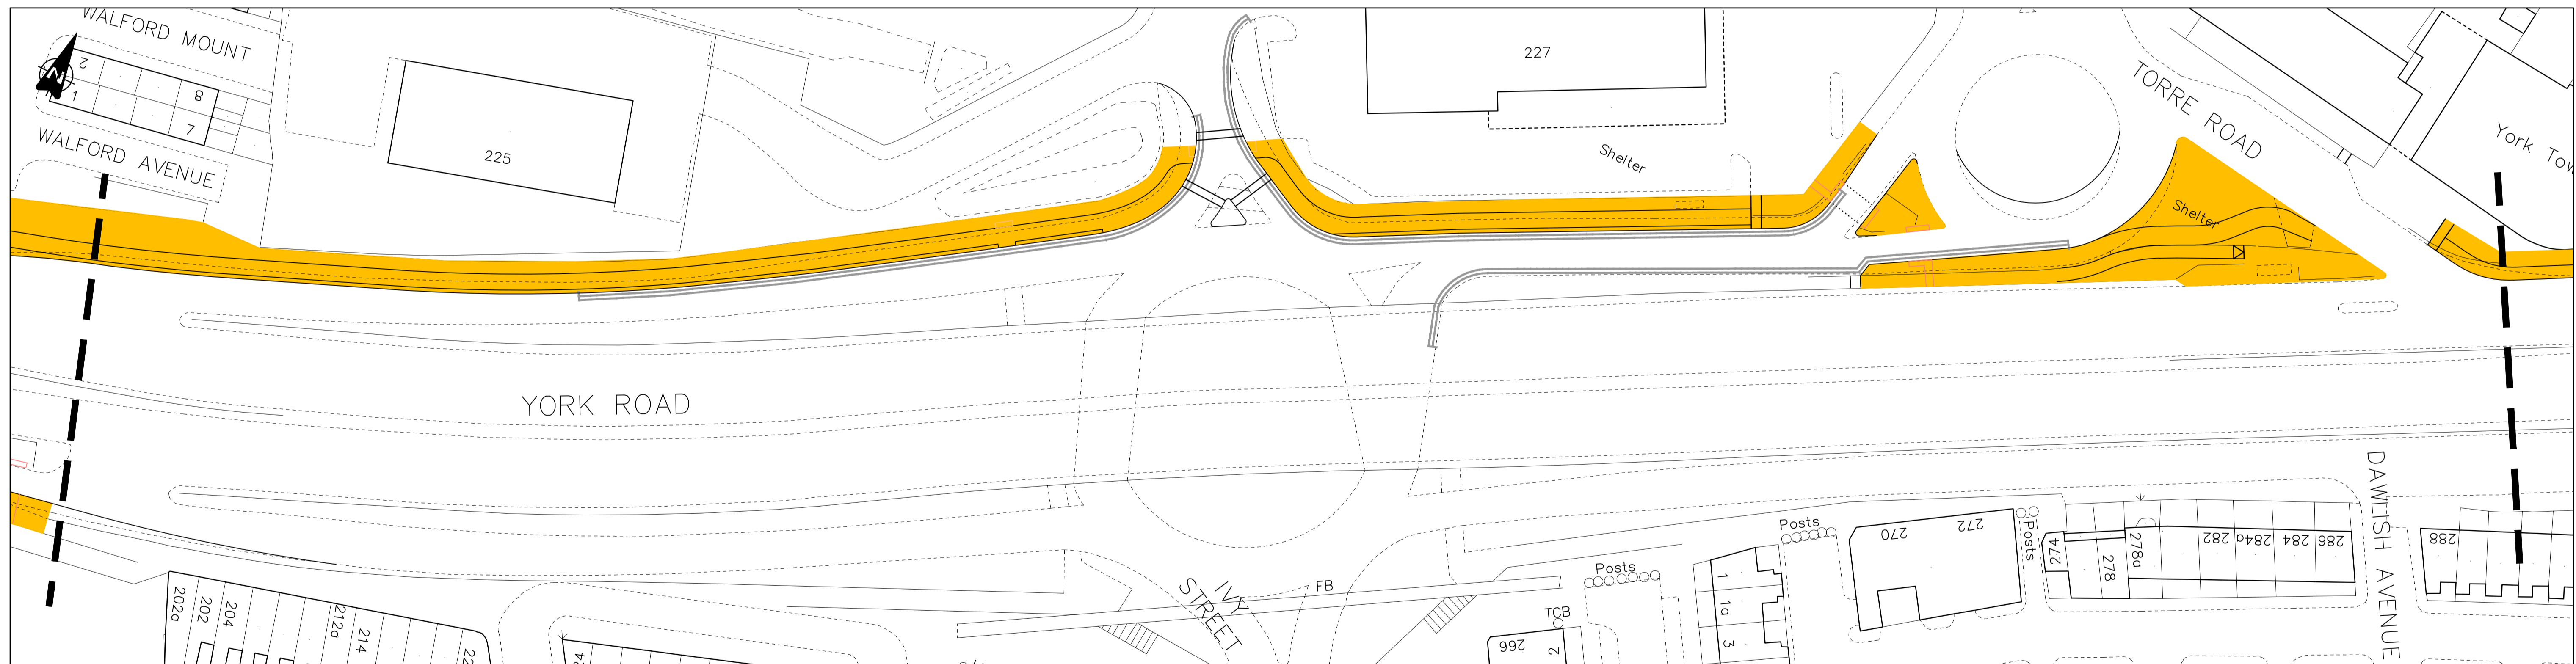


LEEDS CITY COUNCIL (TRAFFIC REGULATION) (WAITING RESTRICTION) (No 14) ORDER 2014

LEEDS CITY COUNCIL (TRAFFIC REGULATION) (MOVEMENT RESTRICTION) (No 8) ORDER 2014

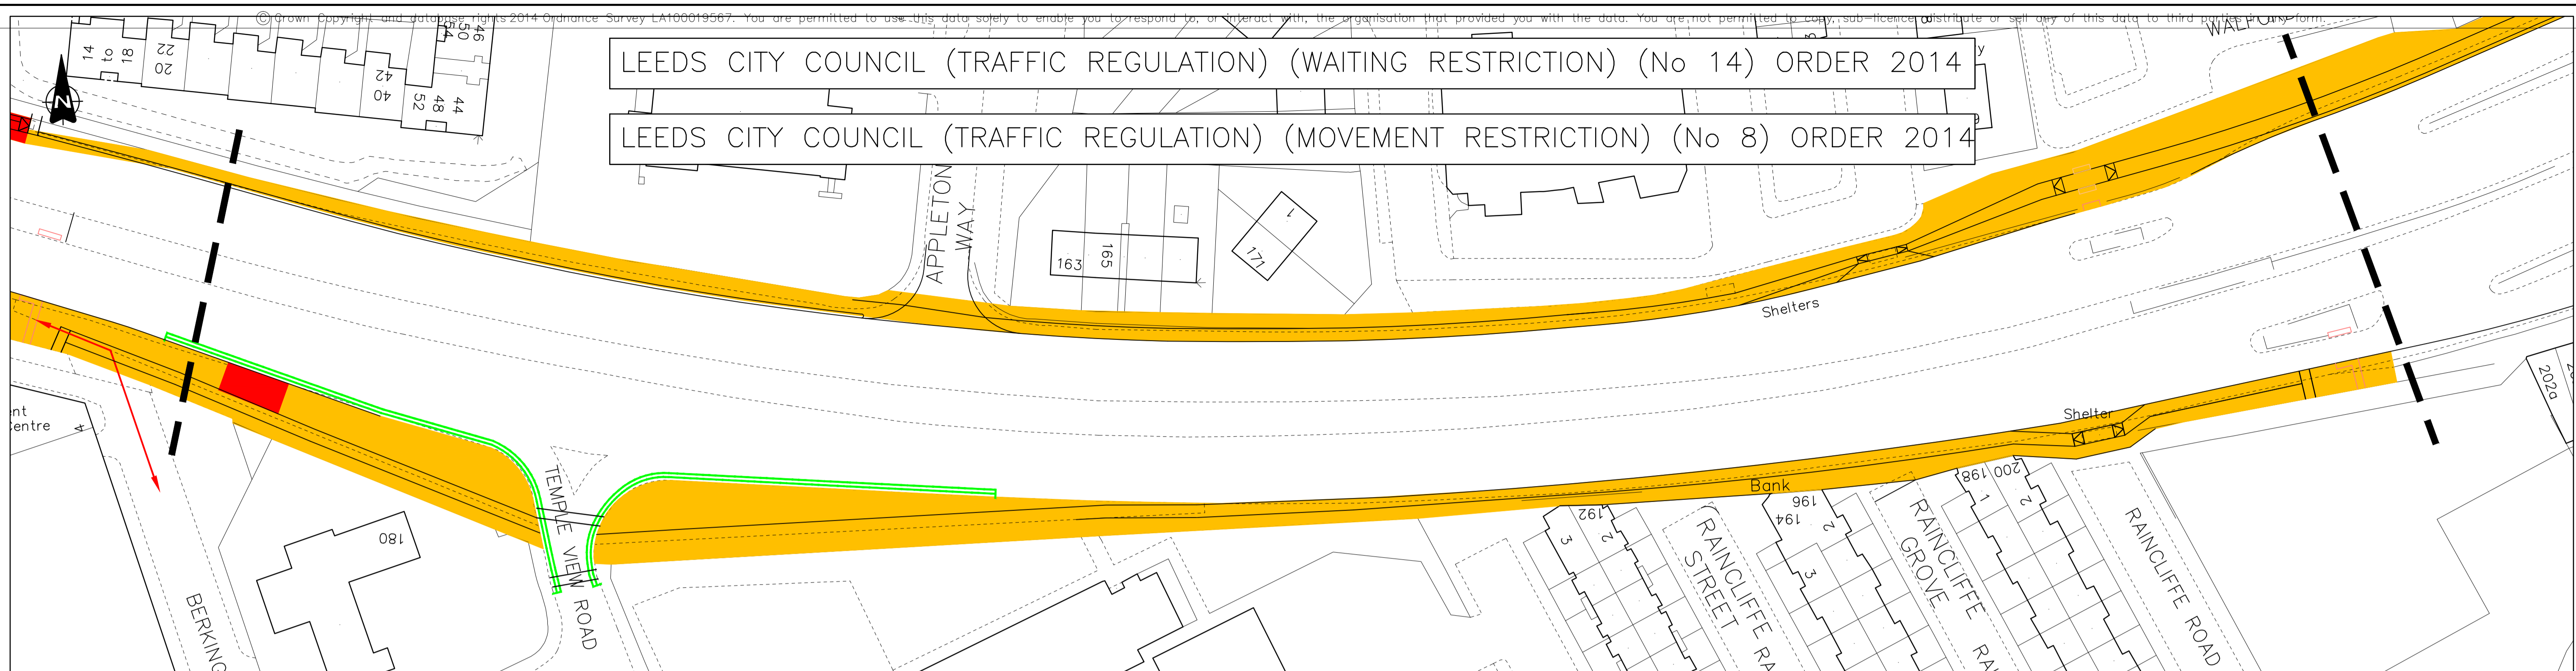

EXISTING RESTRICTIONS	
	NO WAITING AT ANY TIME
	NO WAITING OR LOADING AT ANY TIME
	NO WAITING AT ANY TIME AND NO LOADING AT PEAK PERIODS
	EXISTING RESTRICTION TO BE REVOKED

PROPOSED RESTRICTIONS	
	NO STOPPING ON FOOTWAY OR CYCLE TRACK
	NO WAITING AT ANY TIME
	MANDATORY CYCLE LANE

© LEEDS CITY COUNCIL
This drawing is the property of Leeds City Council. It must only be used for the purpose for which it was originally supplied. It must not be copied, published or transmitted by any means to any third party, without the express permission of the originator. Modification or manipulation of all or part of this drawing is strictly forbidden, unless specifically requested or approved by the originator.

**CITYCONNECT CYCLE SUPERHIGHWAY
EASTERN SECTION TRAFFIC REGULATION ORDERS
PROPOSED WAITING AND MOVEMENT RESTRICTIONS
BURMANTOFTS & RICHMOND HILL WARD – SHEET 2 of 4**

AMENDMENTS	DRAWN	CHECK	DATE	DRAWN BY	SCALE
FIRST APPROVED	CW			INITIALS CW	DATE 9/14
				AutoCAD BY	
				INITIALS CW	DATE 9/14
				CHECKED BY	
				INITIALS	DATE

INITIALS	DATE	ORIGINAL SHEET SIZE
CW	9/14	A1



DRAWING NUMBER:	DATE:
EP-716969-TR0-092	September 2014