


LEEDS CITY COUNCIL (TRAFFIC REGULATION) (WAITING RESTRICTION) (No 14) ORDER 2014

LEEDS CITY COUNCIL (TRAFFIC REGULATION) (MOVEMENT RESTRICTION) (No8) ORDER 2014

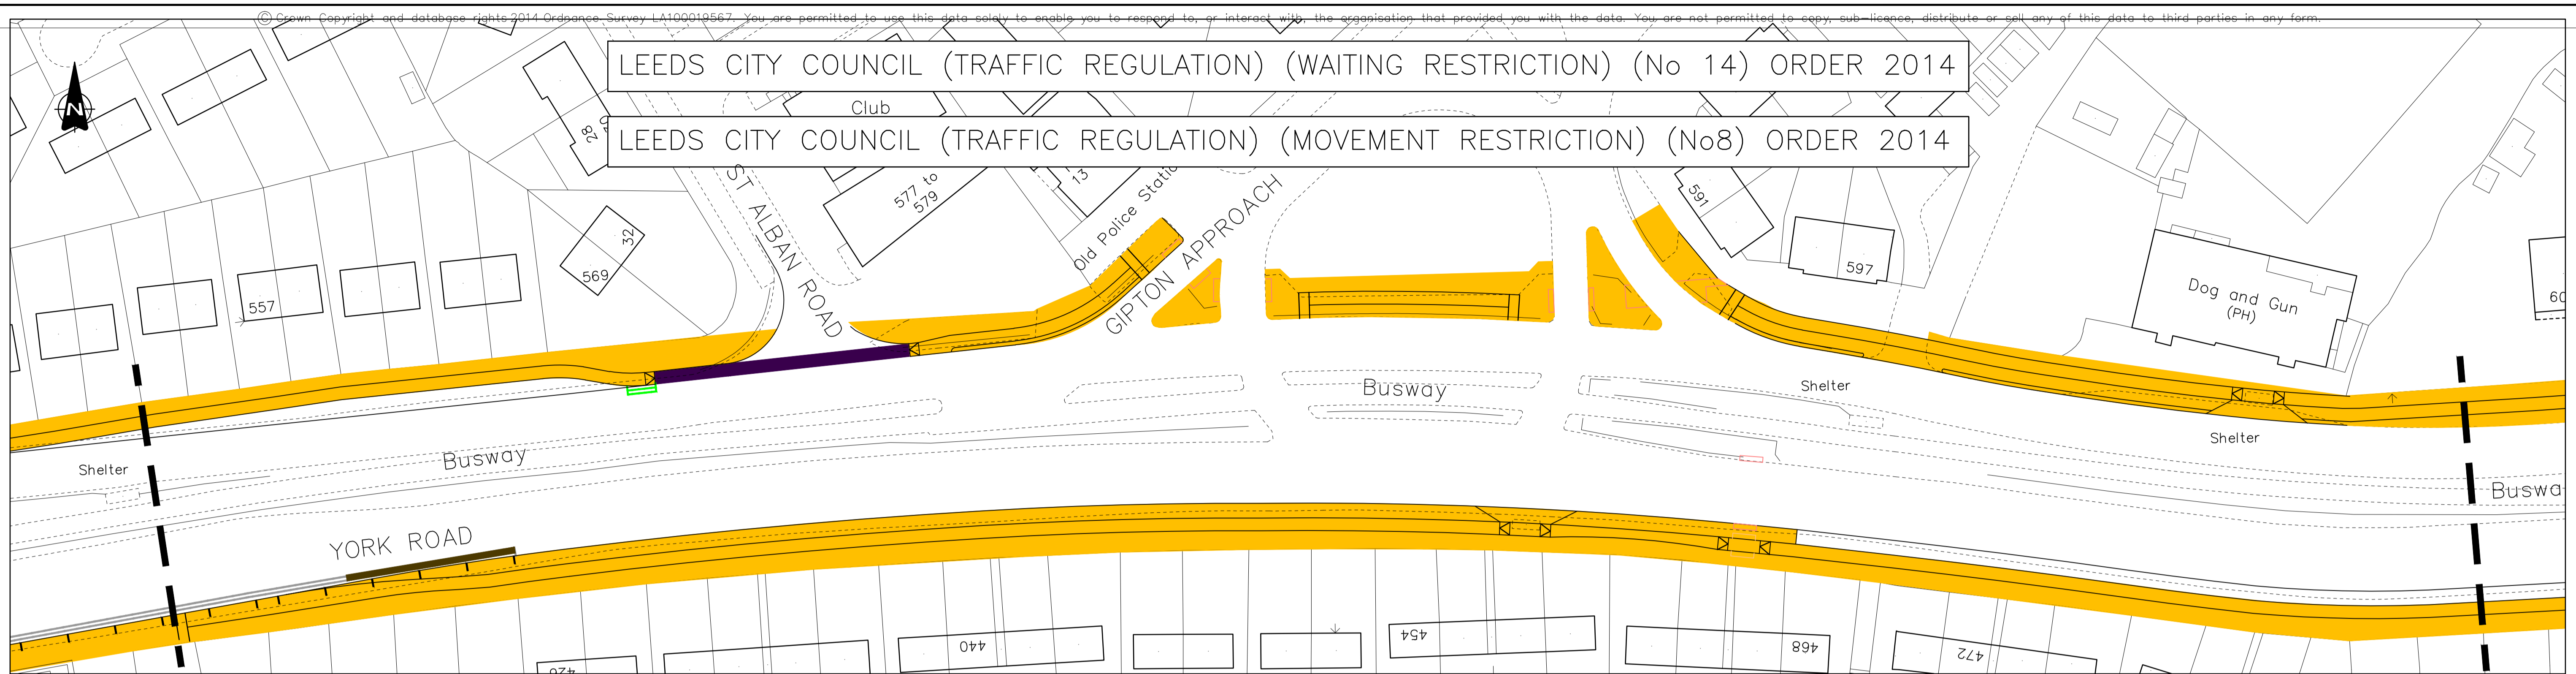

EXISTING RESTRICTIONS

	NO WAITING AT ANY TIME
	NO WAITING OR LOADING AT ANY TIME
	NO WAITING AT ANY TIME AND NO LOADING AT PEAK PERIODS
	EXISTING RESTRICTION TO BE REVOKED

PROPOSED RESTRICTIONS

	NO STOPPING ON FOOTWAY OR CYCLE TRACK
	NO WAITING AT ANY TIME
	MANDATORY CYCLE LANE

© LEEDS CITY COUNCIL
 This drawing is the property of Leeds City Council. It must only be used for the purpose for which it was originally supplied. It must not be copied, published or transmitted by any means to any third party, without the express permission of the originator. Modification or manipulation of all or part of this drawing is strictly forbidden, unless specifically requested or approved by the originator.

**CITYCONNECT CYCLE SUPERHIGHWAY
 EASTERN SECTION TRAFFIC REGULATION ORDERS
 PROPOSED WAITING AND MOVEMENT RESTRICTIONS
 BURMANTOFTS & RICHMOND HILL (SHEET 4), GIPTON & HAREHILLS (SHEET 1)**

AMENDMENTS	DRAWN	CHECK	DATE
FIRST APPROVED	CW		

DRAWN BY		SCALE	
INITIALS	DATE	1:500	
CW	9/14		
AutoCAD BY			
INITIALS	DATE	ORIGINAL SHEET SIZE	
CW	9/14		
CHECKED BY			
INITIALS	DATE		



DRAWING NUMBER:	EP-716969-TR0-094
DATE:	September 2014