
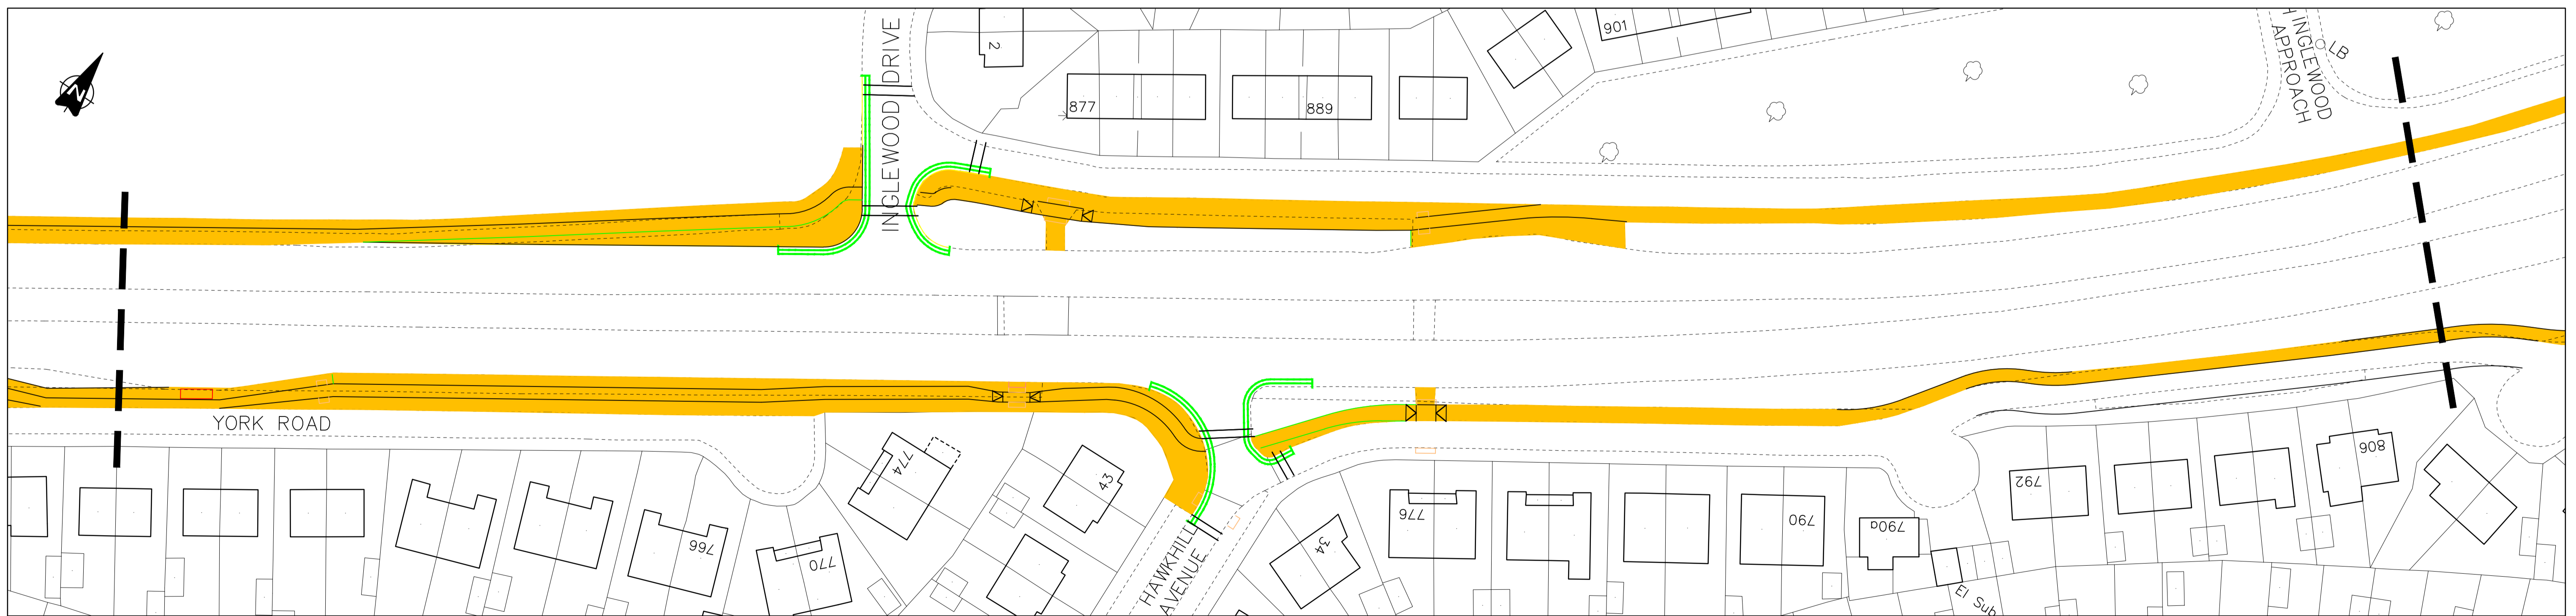


LEEDS CITY COUNCIL (TRAFFIC REGULATION) (WAITING RESTRICTION) (No 14) ORDER 2014

LEEDS CITY COUNCIL (TRAFFIC REGULATION) (MOVEMENT RESTRICTION) (No8) ORDER 2014

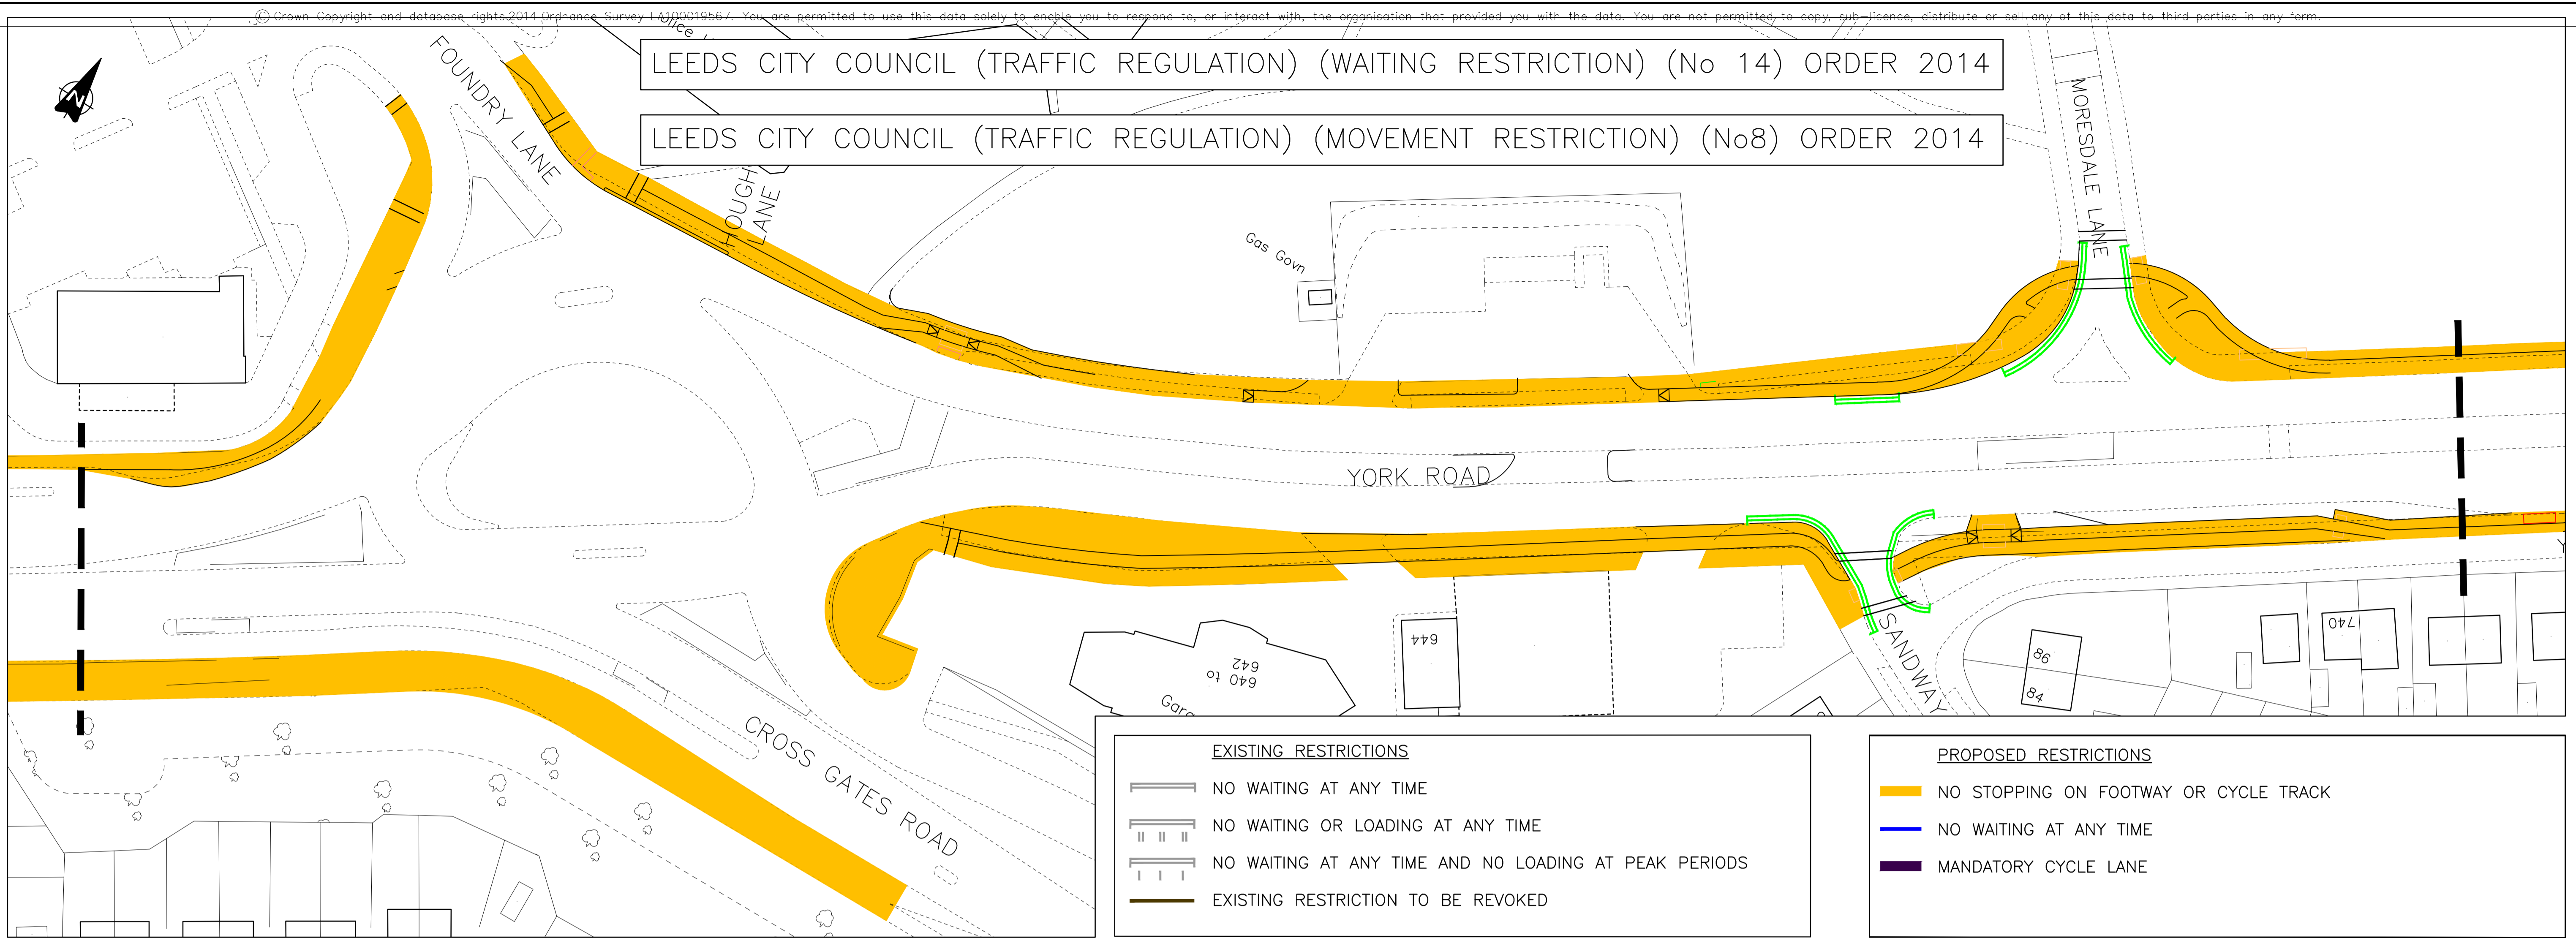

© LEEDS CITY COUNCIL
 This drawing is the property of Leeds City Council. It must only be used for the purpose for which it was originally supplied. It must not be copied, published or transmitted by any means to any third party, without the express permission of the originator. Modification or manipulation of all or part of this drawing is strictly forbidden, unless specifically requested or approved by the originator.

**CITYCONNECT CYCLE SUPERHIGHWAY
 EASTERN SECTION TRAFFIC REGULATION ORDERS
 PROPOSED WAITING AND MOVEMENT RESTRICTIONS
 KILLINGBECK & SEACROFT WARD – SHEET 3 OF 4**

AMENDMENTS	DRAWN	CHECK	DATE	DRAWN BY	SCALE
FIRST APPROVED	CW			INITIALS DATE CW 9/14	1:500
				AutoCAD BY CW 9/14	
				CHECKED BY CW 9/14	
				INITIALS DATE	ORIGINAL SHEET SIZE A1



DRAWING NUMBER:
EP-716969-TR0-097
 DATE: **September 2014**