


PROPOSED WAITING AND LOADING RESTRICTIONS

- NO WAITING AT ANY TIME (DOUBLE YELLOW LINES)
- NO WAITING MON-FRI 07.00-10.00HRS AND 16.00-18.00HRS EXCEPT BANK HOLIDAYS (SINGLE YELLOW LINE)
- NO LOADING AT ANY TIME (DOUBLE YELLOW KERB MARKINGS)
- NO LOADING MON-FRI 07.00-10.00HRS AND 16.00-18.00HRS EXCEPT BANK HOLIDAYS (SINGLE YELLOW KERB MARKINGS)

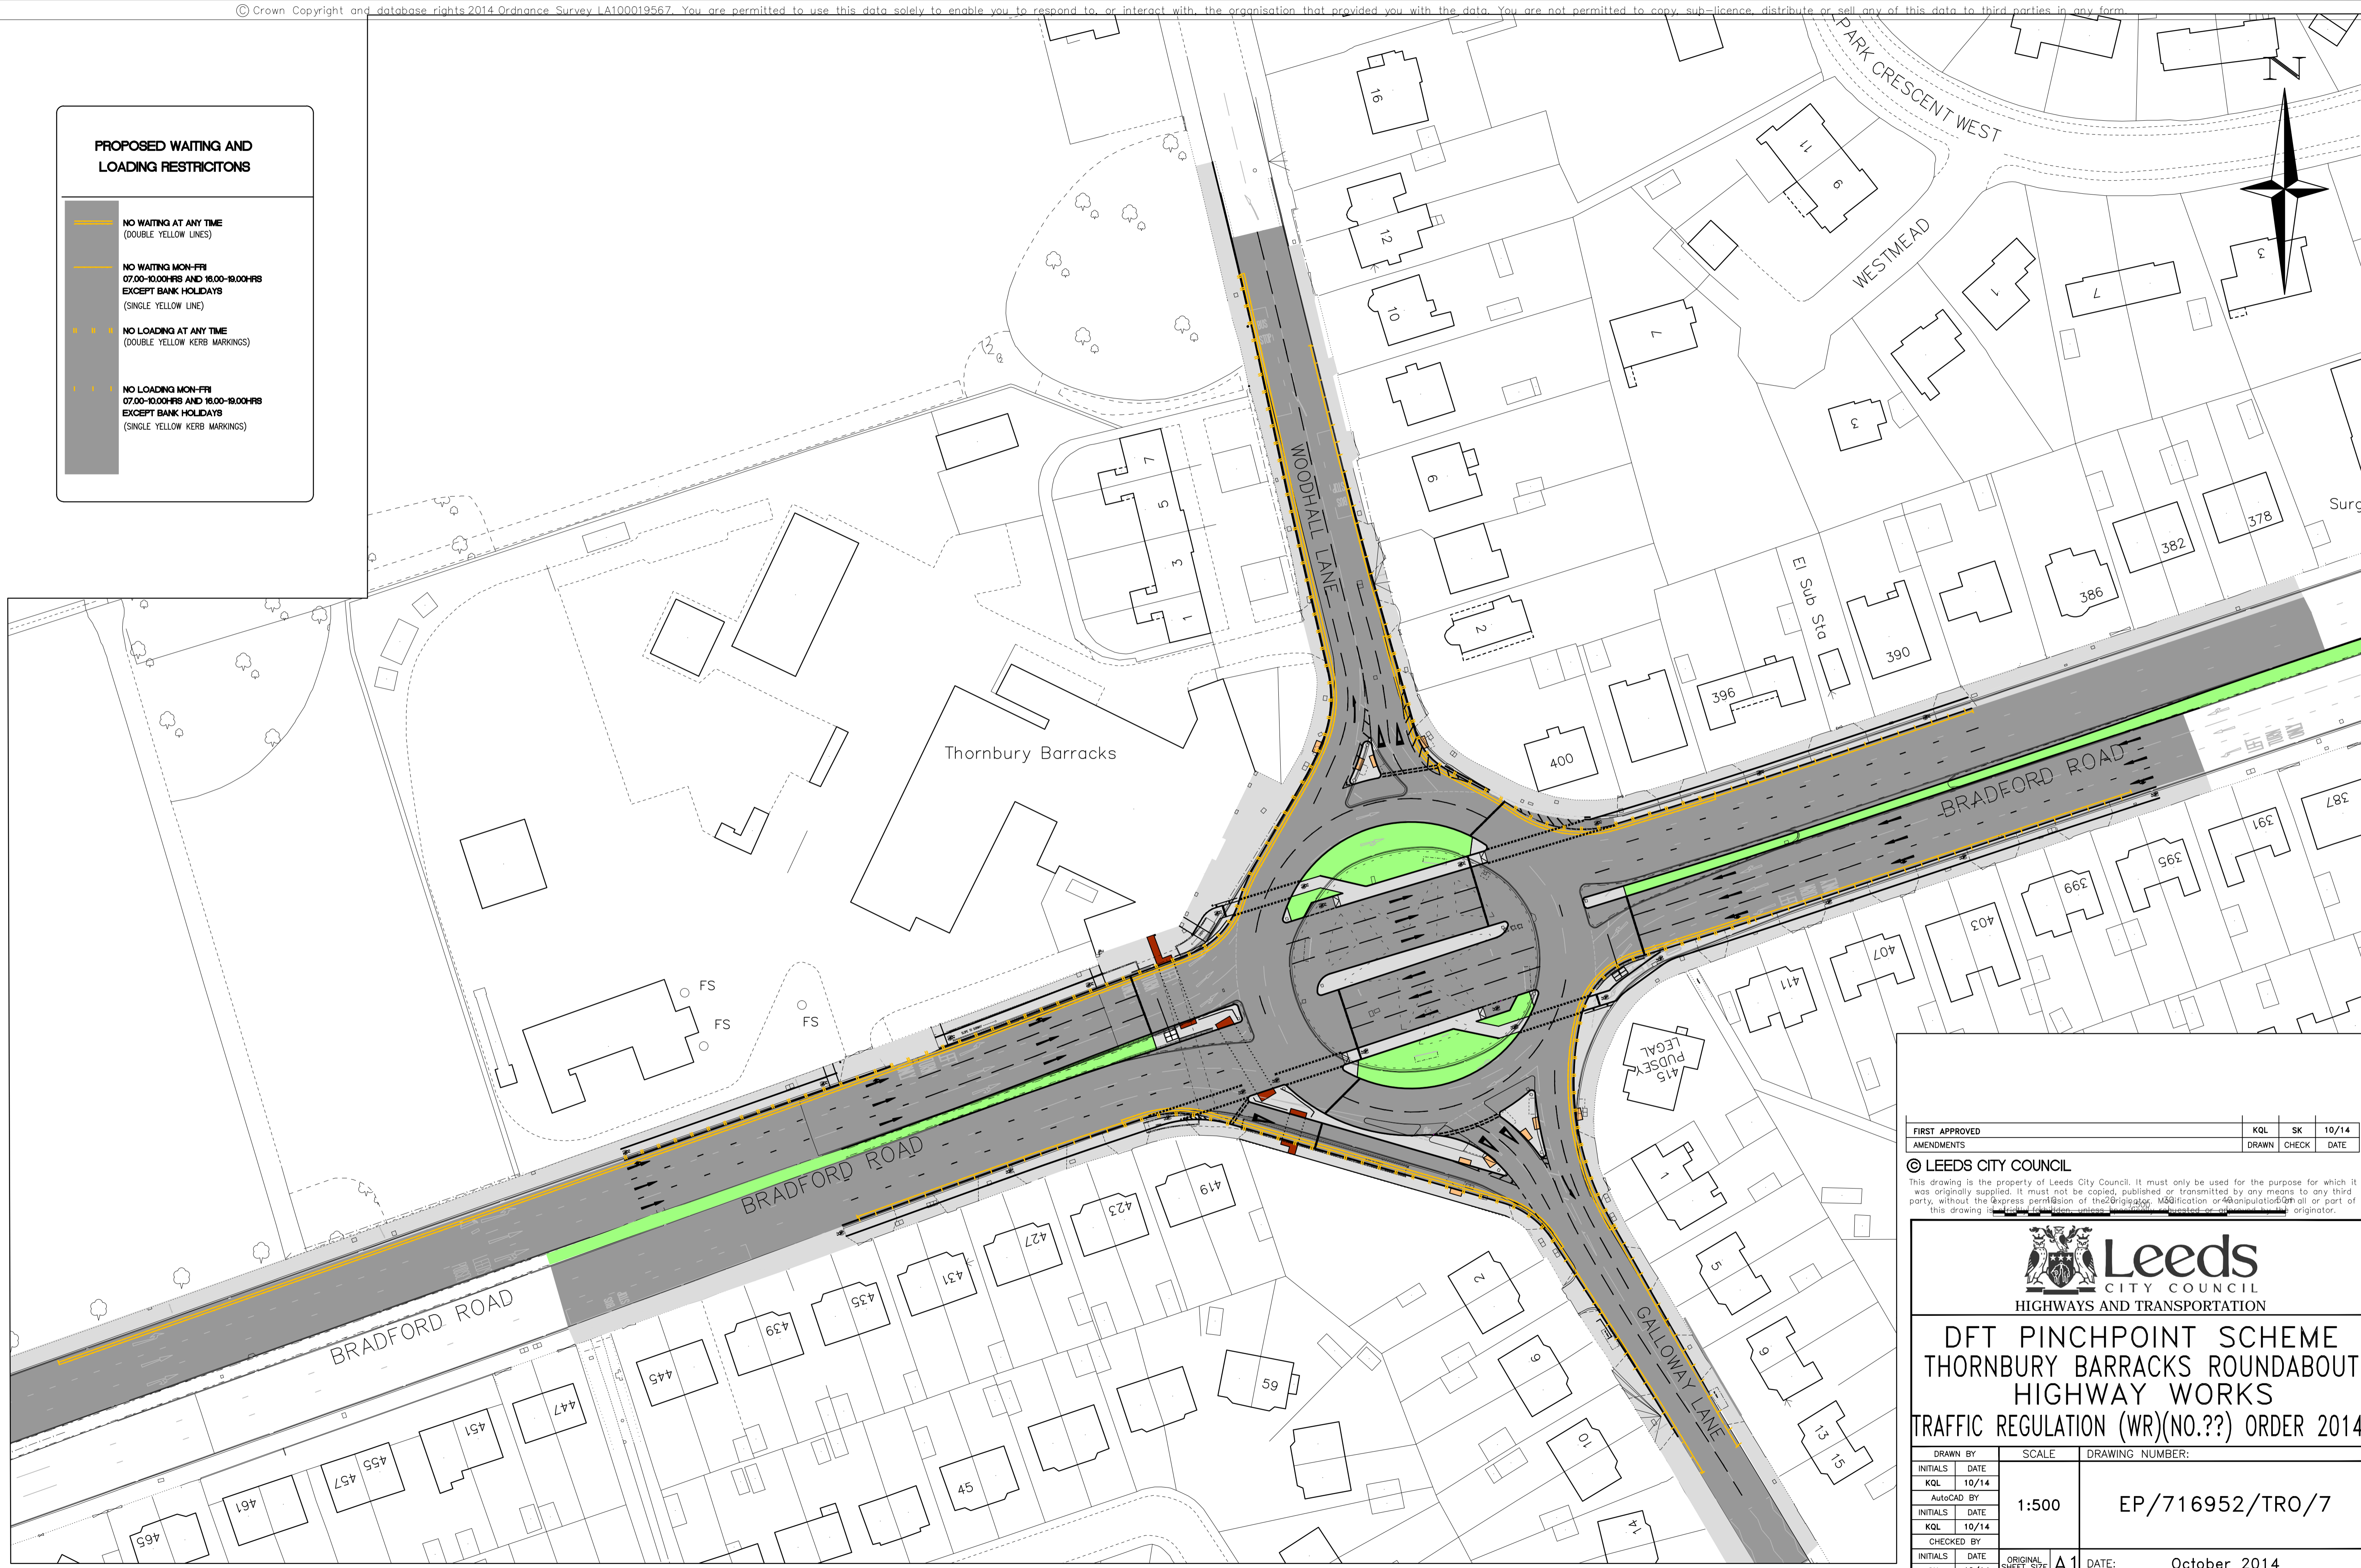

FIRST APPROVED	KQL	SK	10/14
AMENDMENTS	DRAWN	CHECK	DATE

© LEEDS CITY COUNCIL
 This drawing is the property of Leeds City Council. It must only be used for the purpose for which it was originally supplied. It must not be copied, published or transmitted by any means to any third party, without the express permission of the originator. Modification or manipulation of all or part of this drawing is prohibited without the express permission of the originator.



**DFT PINCHPOINT SCHEME
 THORNBURY BARRACKS ROUNDABOUT
 HIGHWAY WORKS
 TRAFFIC REGULATION (WR)(NO.??) ORDER 2014**

DRAWN BY		SCALE	DRAWING NUMBER:
INITIALS	DATE	1:500	EP/716952/TRO/7
KQL	10/14		
AutoCAD BY			
INITIALS	DATE		
KQL	10/14		
CHECKED BY			
INITIALS	DATE	ORIGINAL SHEET SIZE	DATE:
SK	10/14	A1	October 2014