


# Woodville Square, Leeds

© Crown copyright and database rights 2011 Ordnance Survey 100019567

637

6.39

7.75

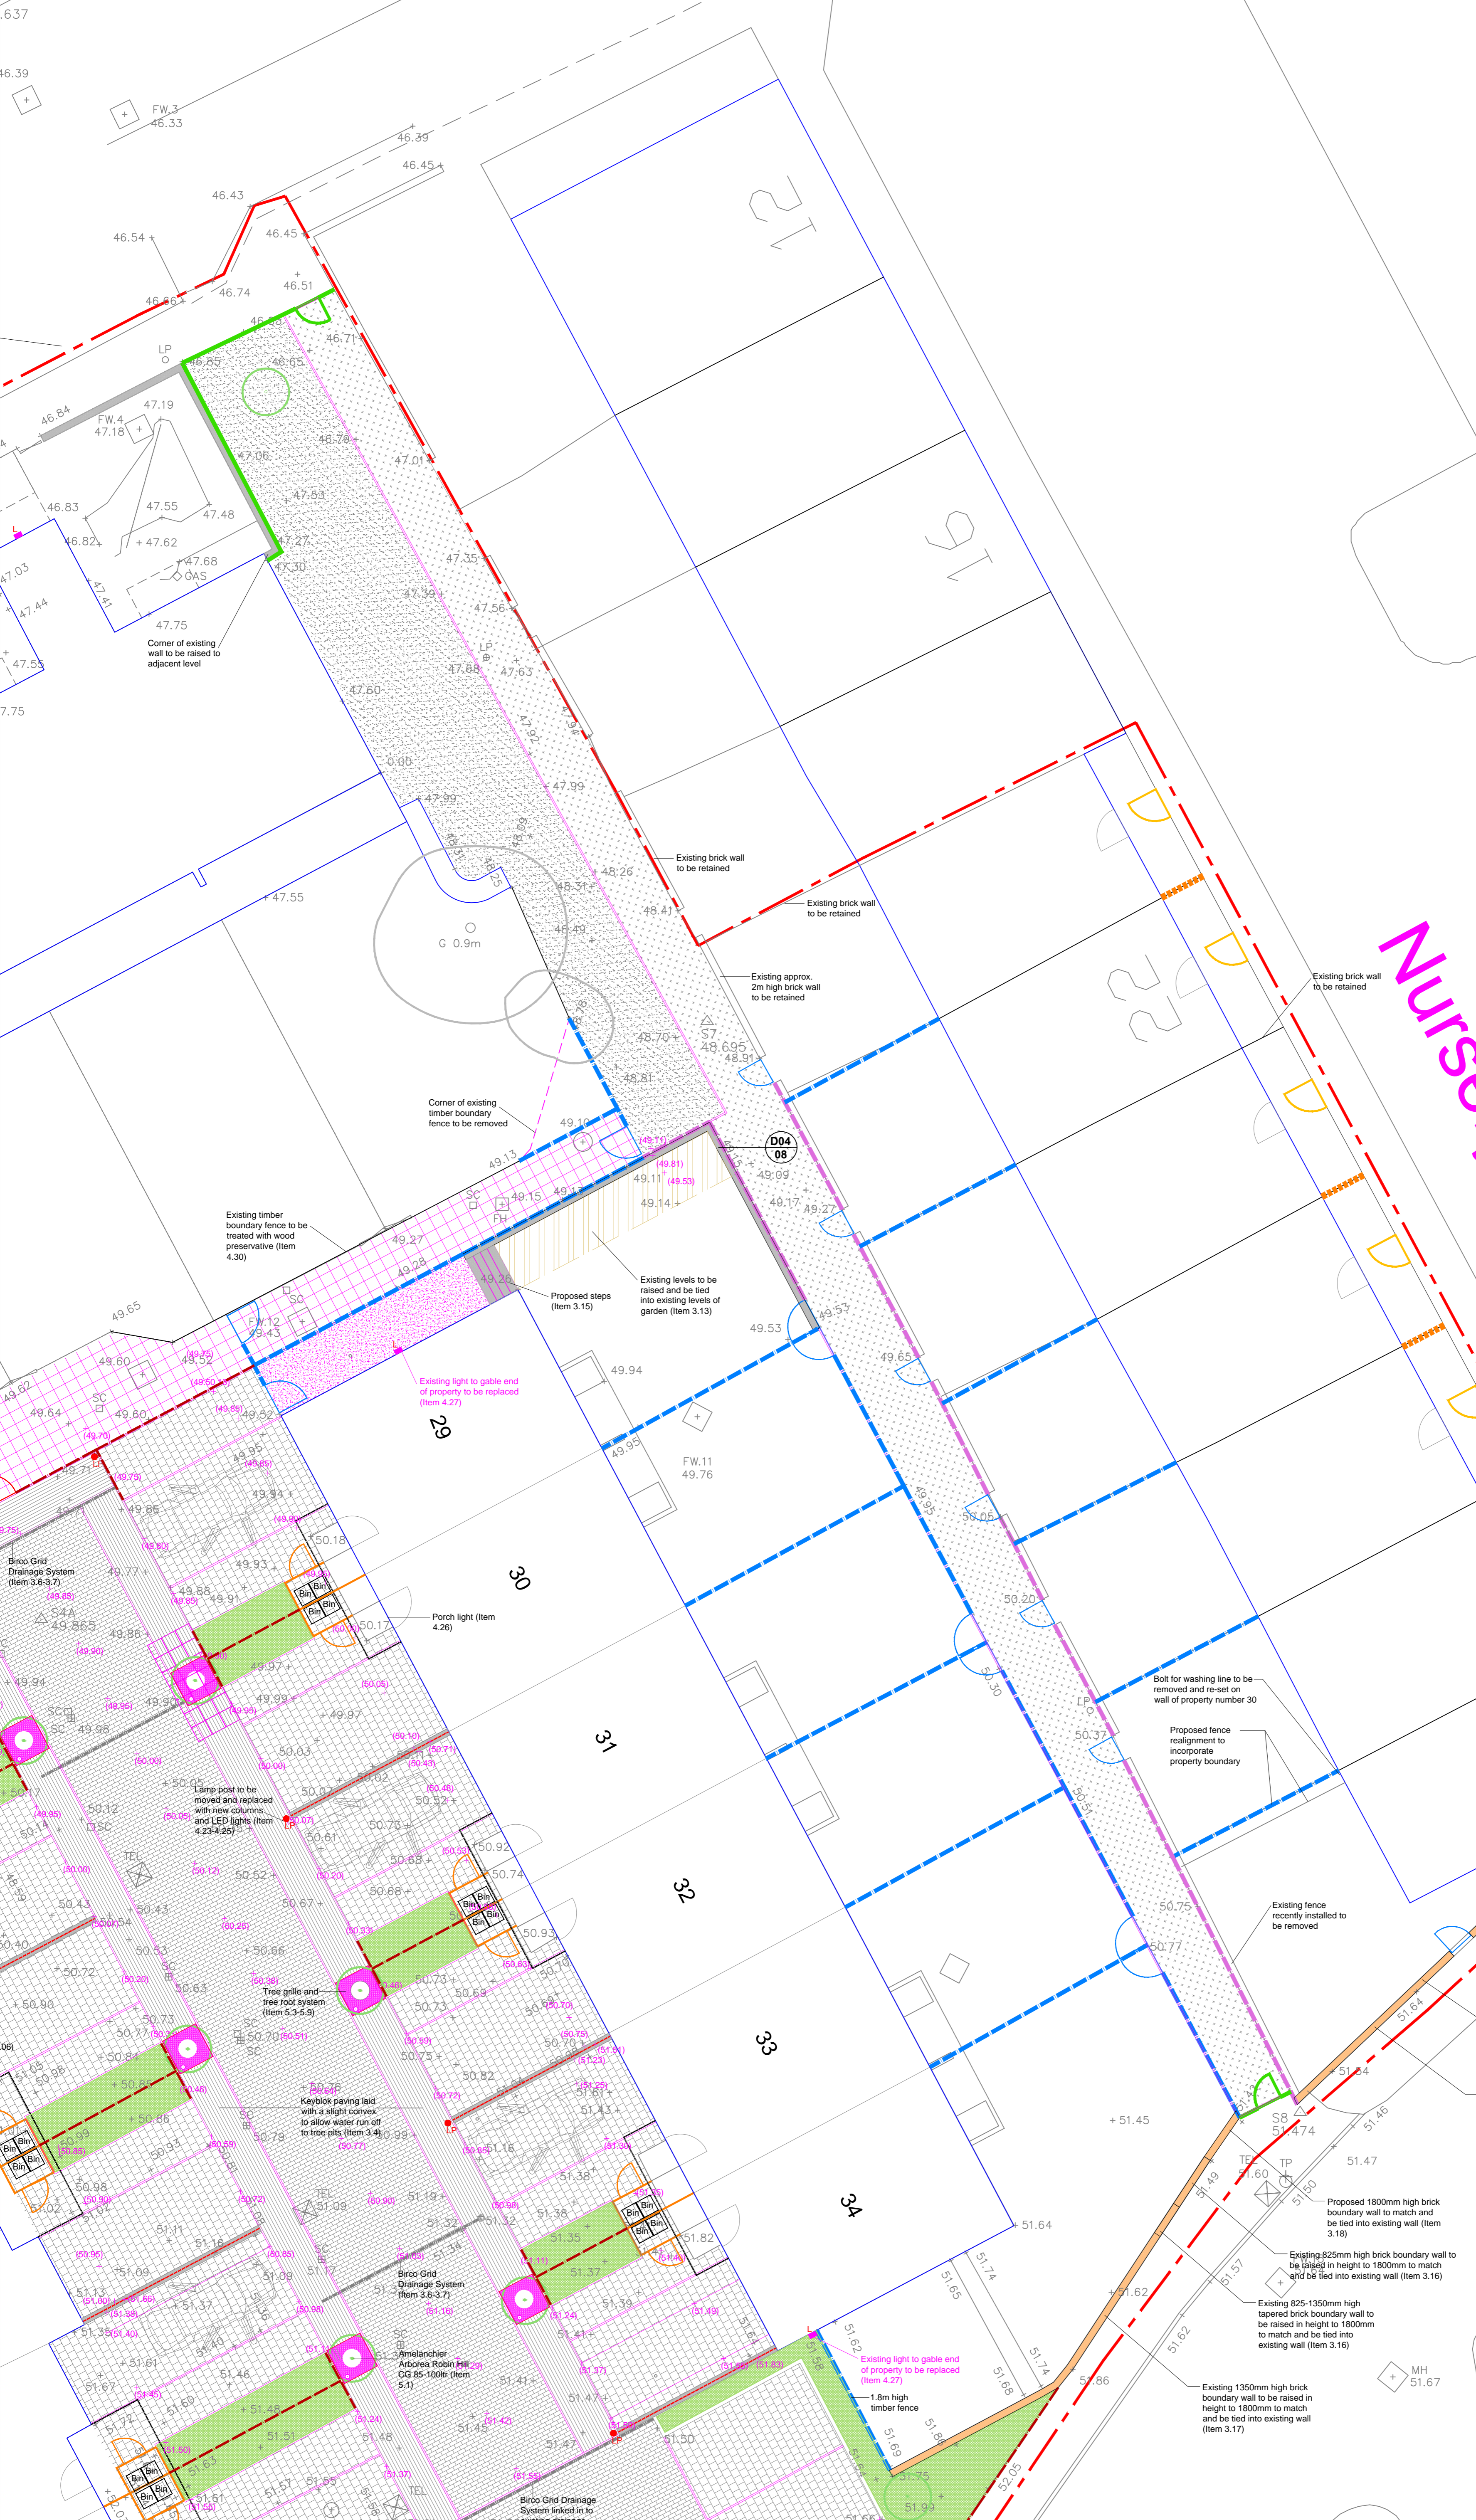

- Notes:**
- 1) Figured dimensions to be taken. Do not scale dimensions. Contractors must verify all dimensions on site before proceeding with any work.
  - 2) Copyright ©. This drawing must not be reproduced without the permission of The Leeds Groundwork Trust Planning Notes
- Placeholder plates:** Please note that we have made every effort to avoid use of notorious plant materials on the site however, it should be noted that conservation of any ornamental plant trees and to other systems.
- Legend**
- Site Boundary
  - Existing trees to be retained
  - Existing residential buildings
  - Existing canopy to residential buildings/structures
  - Proposed Natural Keyblok paving to access road (Item 3.5)
  - Proposed charcoal Keyblok paving to pedestrian route delimitation, to be defined with pin kerb edge (Item 3.4)
  - Proposed Silver Grey Mistral Priora permeable paving to parking spaces with pin kerb edge to define parking space (Item 3.3)
  - Proposed Saxon natural flag paving (Item 3.23)
  - Proposed asphalt concrete surface course (3.26)
  - Proposed Birco drainage channel (Item 3.7-3.8)
  - Proposed 1m high steel vertical bar fencing (Item 4.1)
  - Proposed 1m high steel vertical bar self closing gate (Item 4.8)
  - Proposed silver grey conservation coping (Item 3.11 & 3.14)
  - Proposed 1m high steel vertical bar fencing on top of Conservation Kerb coping to retaining wall (Item 3.9, 3.11 & 4.3)
  - Proposed 1800mm high free standing timber fence (Item 4.11, 4.15, 4.17 & 4.20)
  - Proposed 1800mm high timber gate (Item 4.12, 4.16, 4.19 & 4.21)
  - Proposed 1800mm high timber fence to face of retaining wall (Item 4.18 & 4.22)
  - Existing and proposed 1.8m high brick wall (brick to match existing) with CP.2.1 Saddleback coping (Item 3.10, 3.18-3.21)
  - Proposed 2400mm high vertical bar steel railings (Item 4.16)
  - Proposed 2400mm high vertical bar steel gate (Item 4.13)
  - Proposed binstore - 1.5m high timber fencing with gates (Item 4.4 & 4.5)
  - Proposed 1m high vertical bar steel gate (black) (Item 4.28)
  - Existing timber fencing to be painted black (Item 4.29)
  - Proposed LED Street light (Item 4.23-4.25)
  - Propose LED wall light (Item 4.27)
  - Propose Bollard RT RD4 round telescopic bollard (Item 4.31)
  - Propose semi mature street tree - with grille and guard
  - Propose semi mature street - tree set in grass
  - Proposed Extra Heavy standard tree planting - within existing shrub bed
  - Proposed shrub planting
  - Proposed grass
- To be read in conjunction with drawing 06 Soft Landscape Proposals

Nurses

**GROUNDWORK**  
 Environment and Business Centre  
 Marley Road, Ardsley  
 Morley, Leeds, LS27 4QL  
 Telephone: 0113 238 0001  
 Fax: 0113 262 5007  
 Web: www.leedsarchitecturegroundworkleeds.org.uk

|                                     |                 |
|-------------------------------------|-----------------|
| Woodville Square, Leeds             | Routeway Detail |
| Leeds Federated Housing Association | 03              |
| LS10 3EV                            | 01-10-14        |
| Drawn: MW                           | Checked: [ ]    |
| Scale: 1:100                        | Sheet: 8 of 10  |