


**LAND AT  
LOFTHOUSE LIBRARY  
CARLTON LANE  
LOFTHOUSE  
WF3**

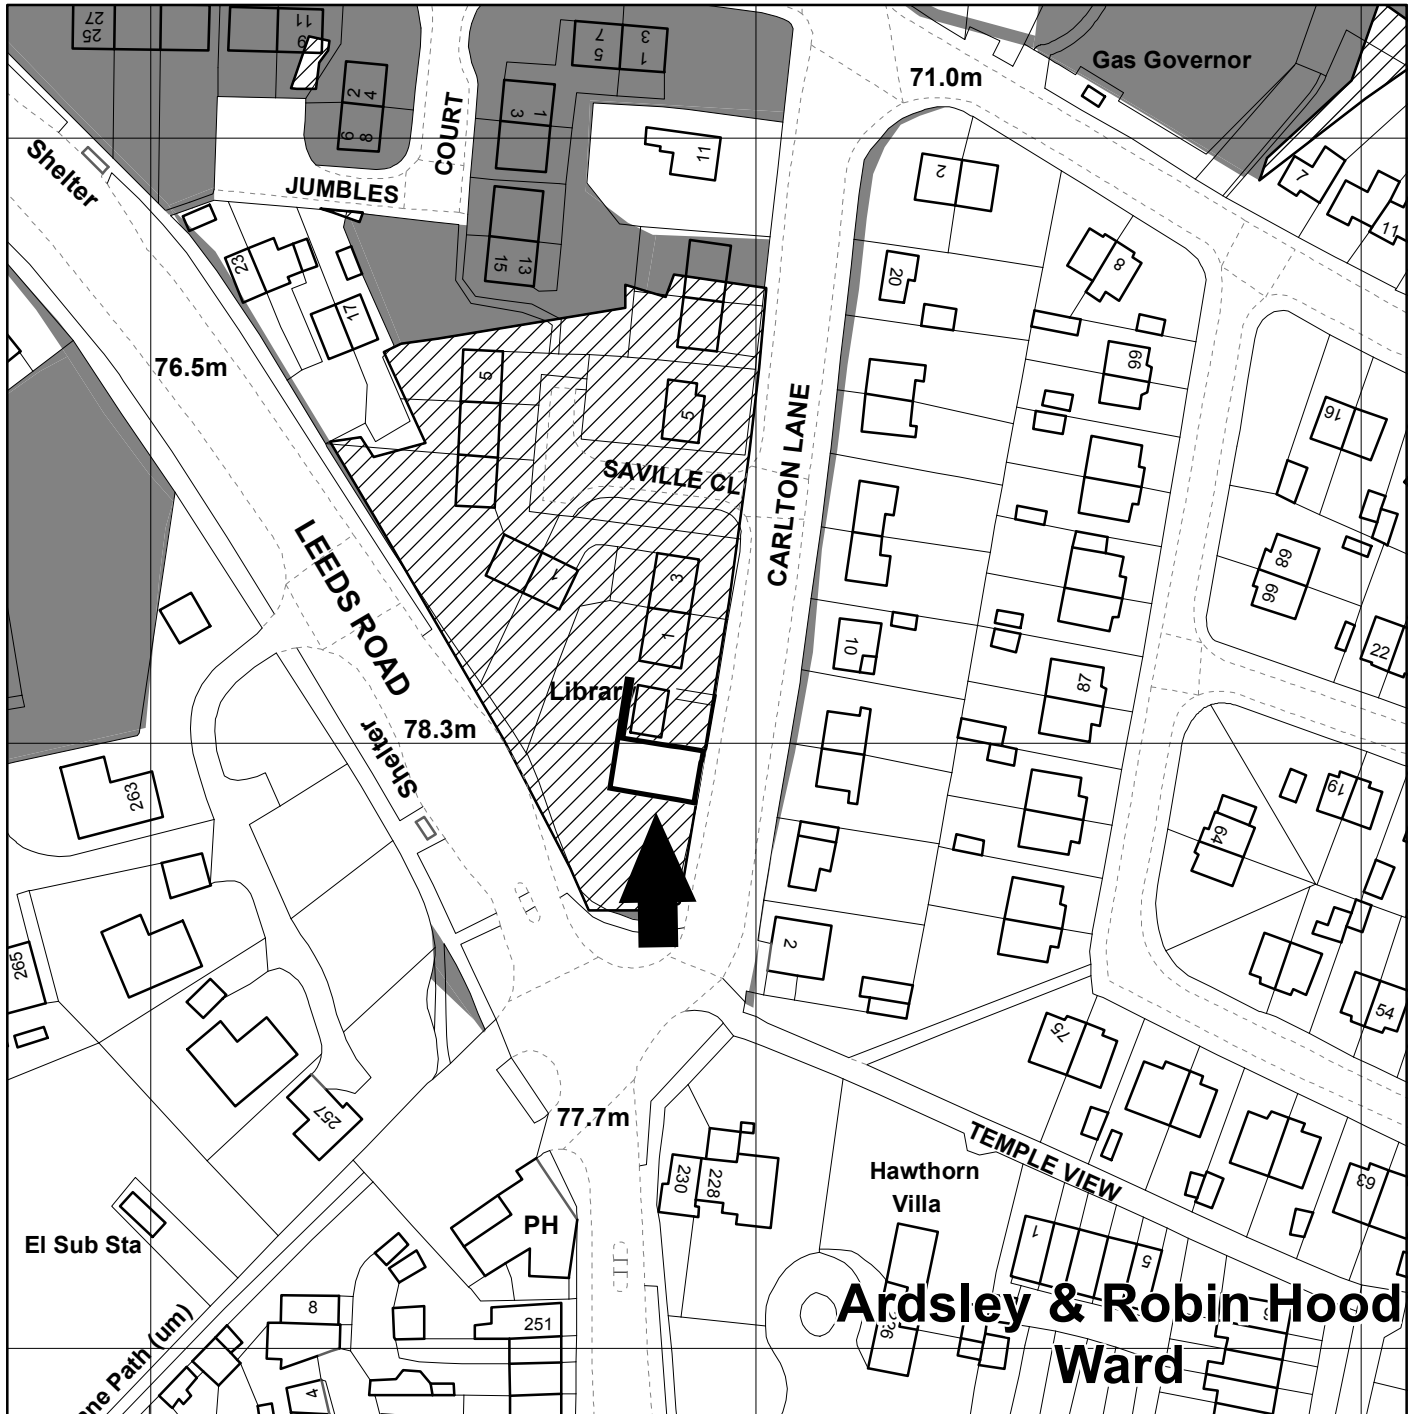

**Ardley & Robin Hood  
Ward**



← SUBJECT SITE



LAND SOLD BY  
LEEDS CITY COUNCIL



LAND OWNED BY  
LEEDS CITY COUNCIL



LAND OWNED BY  
APPLICANT



LAND LEASED OUT BY  
LEEDS CITY COUNCIL




WARD BOUNDARY



**Leeds**  
CITY COUNCIL

(c) Crown Copyright and database right [2015]  
Ordnance Survey LA100019567

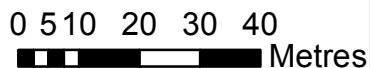

PREP BY T. STENGER  
Date: 06/03/2015  
OS No SE3326SW  
Scale 1:1,250



**PLAN No 16914/L**