

© LEEDS CITY COUNCIL
This drawing is the property of Leeds City Council. It must only be used for the purpose for which it was originally supplied. It must not be copied, reproduced or communicated in any means to a third party, without the express permission of the originator. Modification or manipulation of all or part of this drawing is strictly forbidden, unless specifically requested or approved by the originator.

TEMPLE GREEN PARK & RIDE GENERAL ARRANGEMENT

Figure 1


DRAFT

AMENDMENTS FIRST APPROVED	DRAWN BY PMH	CHECK DATE	DRAWN BY INITIALS PMH 10/14 AutoCAD BY	SCALE 1:500
			INITIALS PMH 10/14 CHECKED BY	

AMENDMENTS FIRST APPROVED	DRAWN BY PMH	CHECK DATE	DRAWN BY INITIALS PMH 10/14 AutoCAD BY	SCALE 1:500
			INITIALS PMH 10/14 CHECKED BY	



DRAWING NUMBER: EP/732082/MIS/27	DATE: May 2015
PLOTTED BY: HAMER, PAUL	01/05/2015

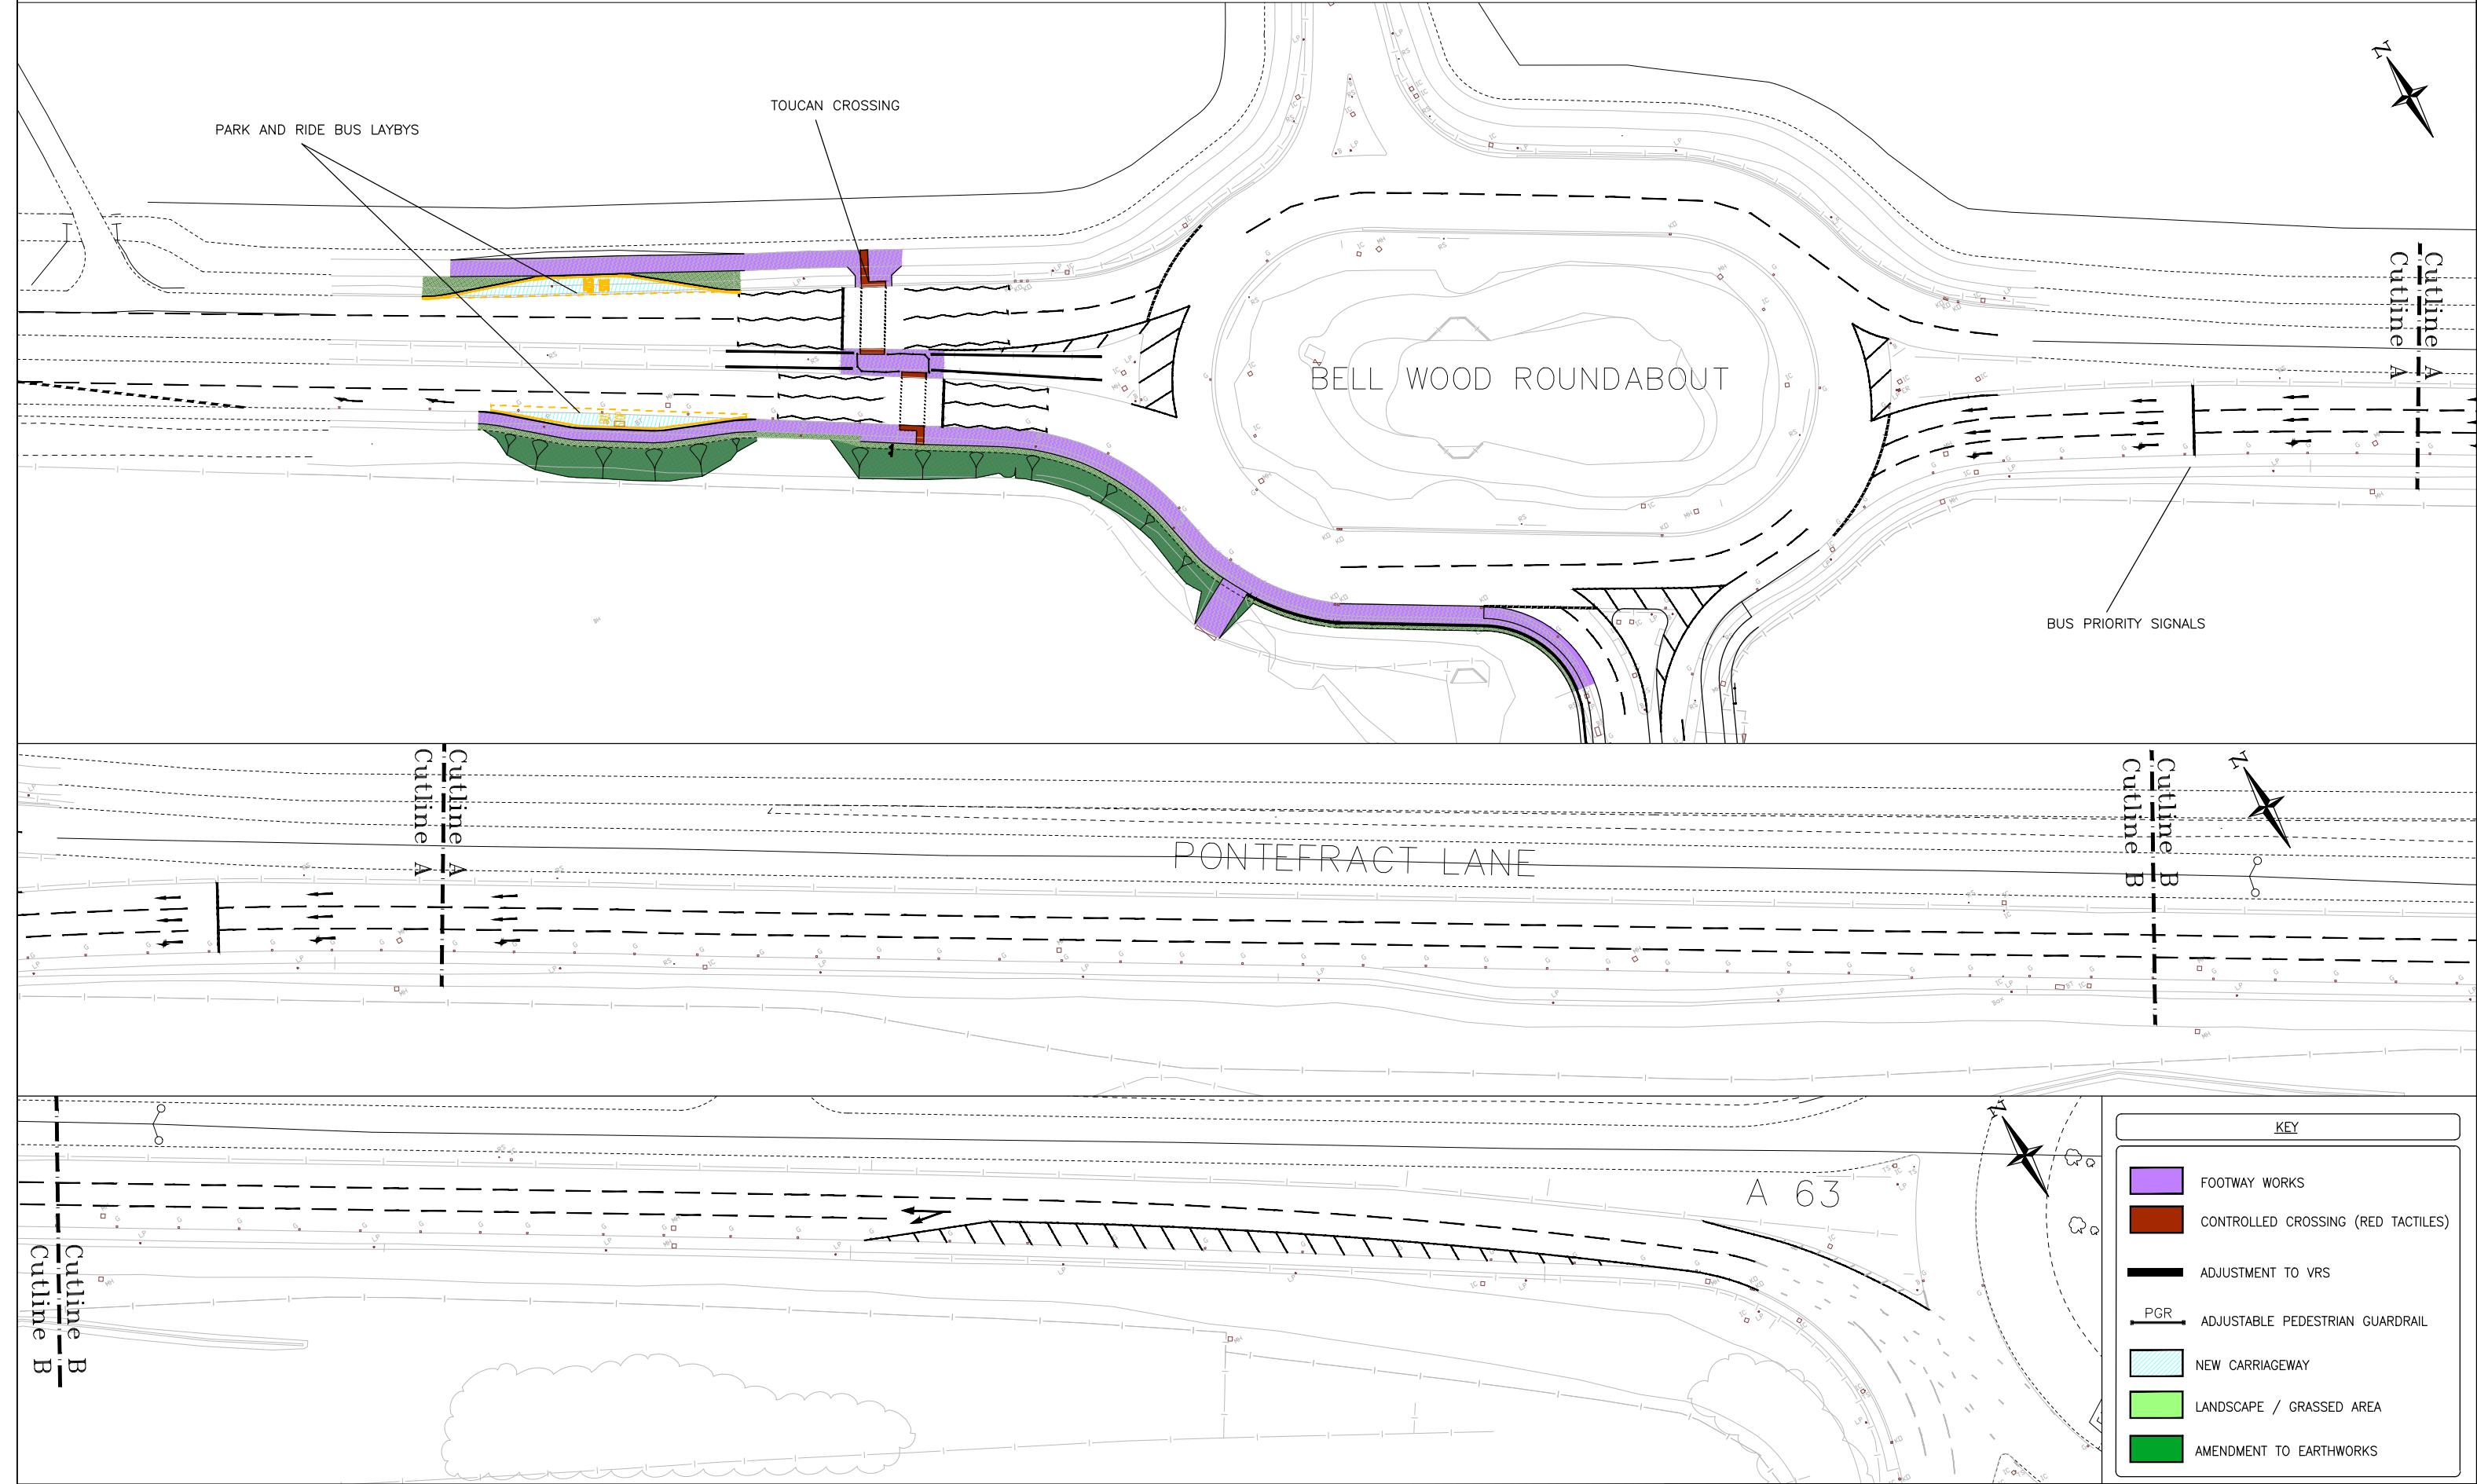

© LEEDS CITY COUNCIL
This drawing is the property of Leeds City Council. It must only be used for the purpose for which it was originally supplied. It must not be copied, published or transmitted by any means to any third party without the express permission of the originator. Modification or manipulation of all or part of this drawing is strictly forbidden unless specifically requested or approved by the originator.

AIRE VALLEY PARK & RIDE PONTEFRAC T LANE GENERAL ARRANGEMENT

Figure 2


DRAFT

AMENDMENTS FIRST APPROVED	DRAWN PMH	CHECK	DATE	DRAWN BY	SCALE	
				INITIALS PMH DATE 11/14	1:500	
				Autocad by		
				INITIALS PMH DATE 11/14		
				CHECKED BY		
				INITIALS DATE		
				ORIGINAL SHEET SIZE	A1	



DRAWING NUMBER:
EP/732082/MIS/28

DATE: June 2015

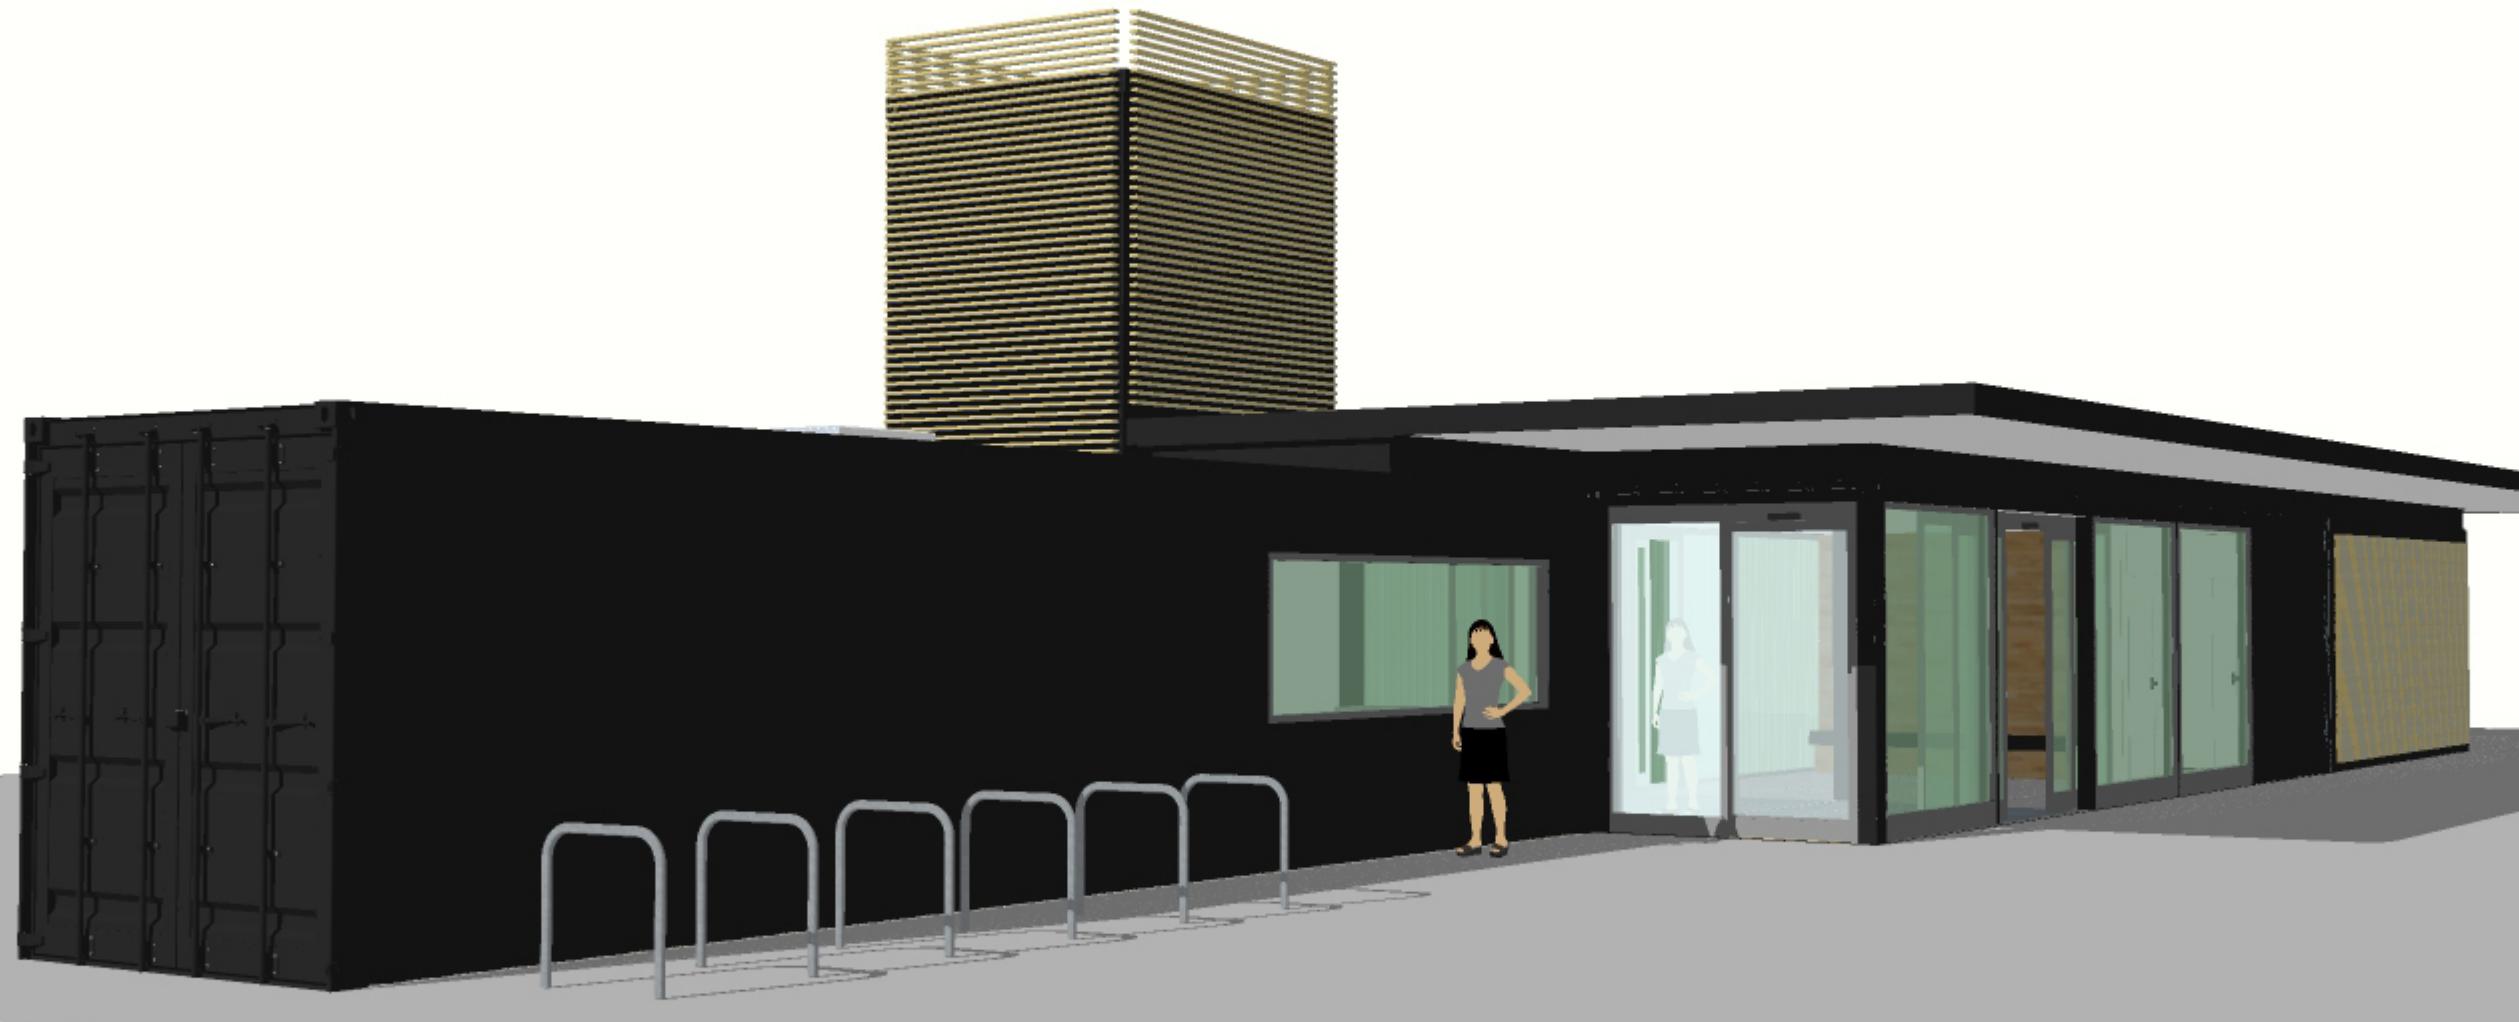

Temple Green Park & Ride_ NPS Leeds_ Tono Rodriguez

Figure 3

Temple Green Park & Ride Route Map

