


KEY

- SITE BOUNDARY/LIMIT OF CONSTRUCTION WORKS
- FOOTWAY WORKS
- CONTROLLED CROSSING (RED TACTILES)
- UNCONTROLLED CROSSING (BUFF TACTILES)

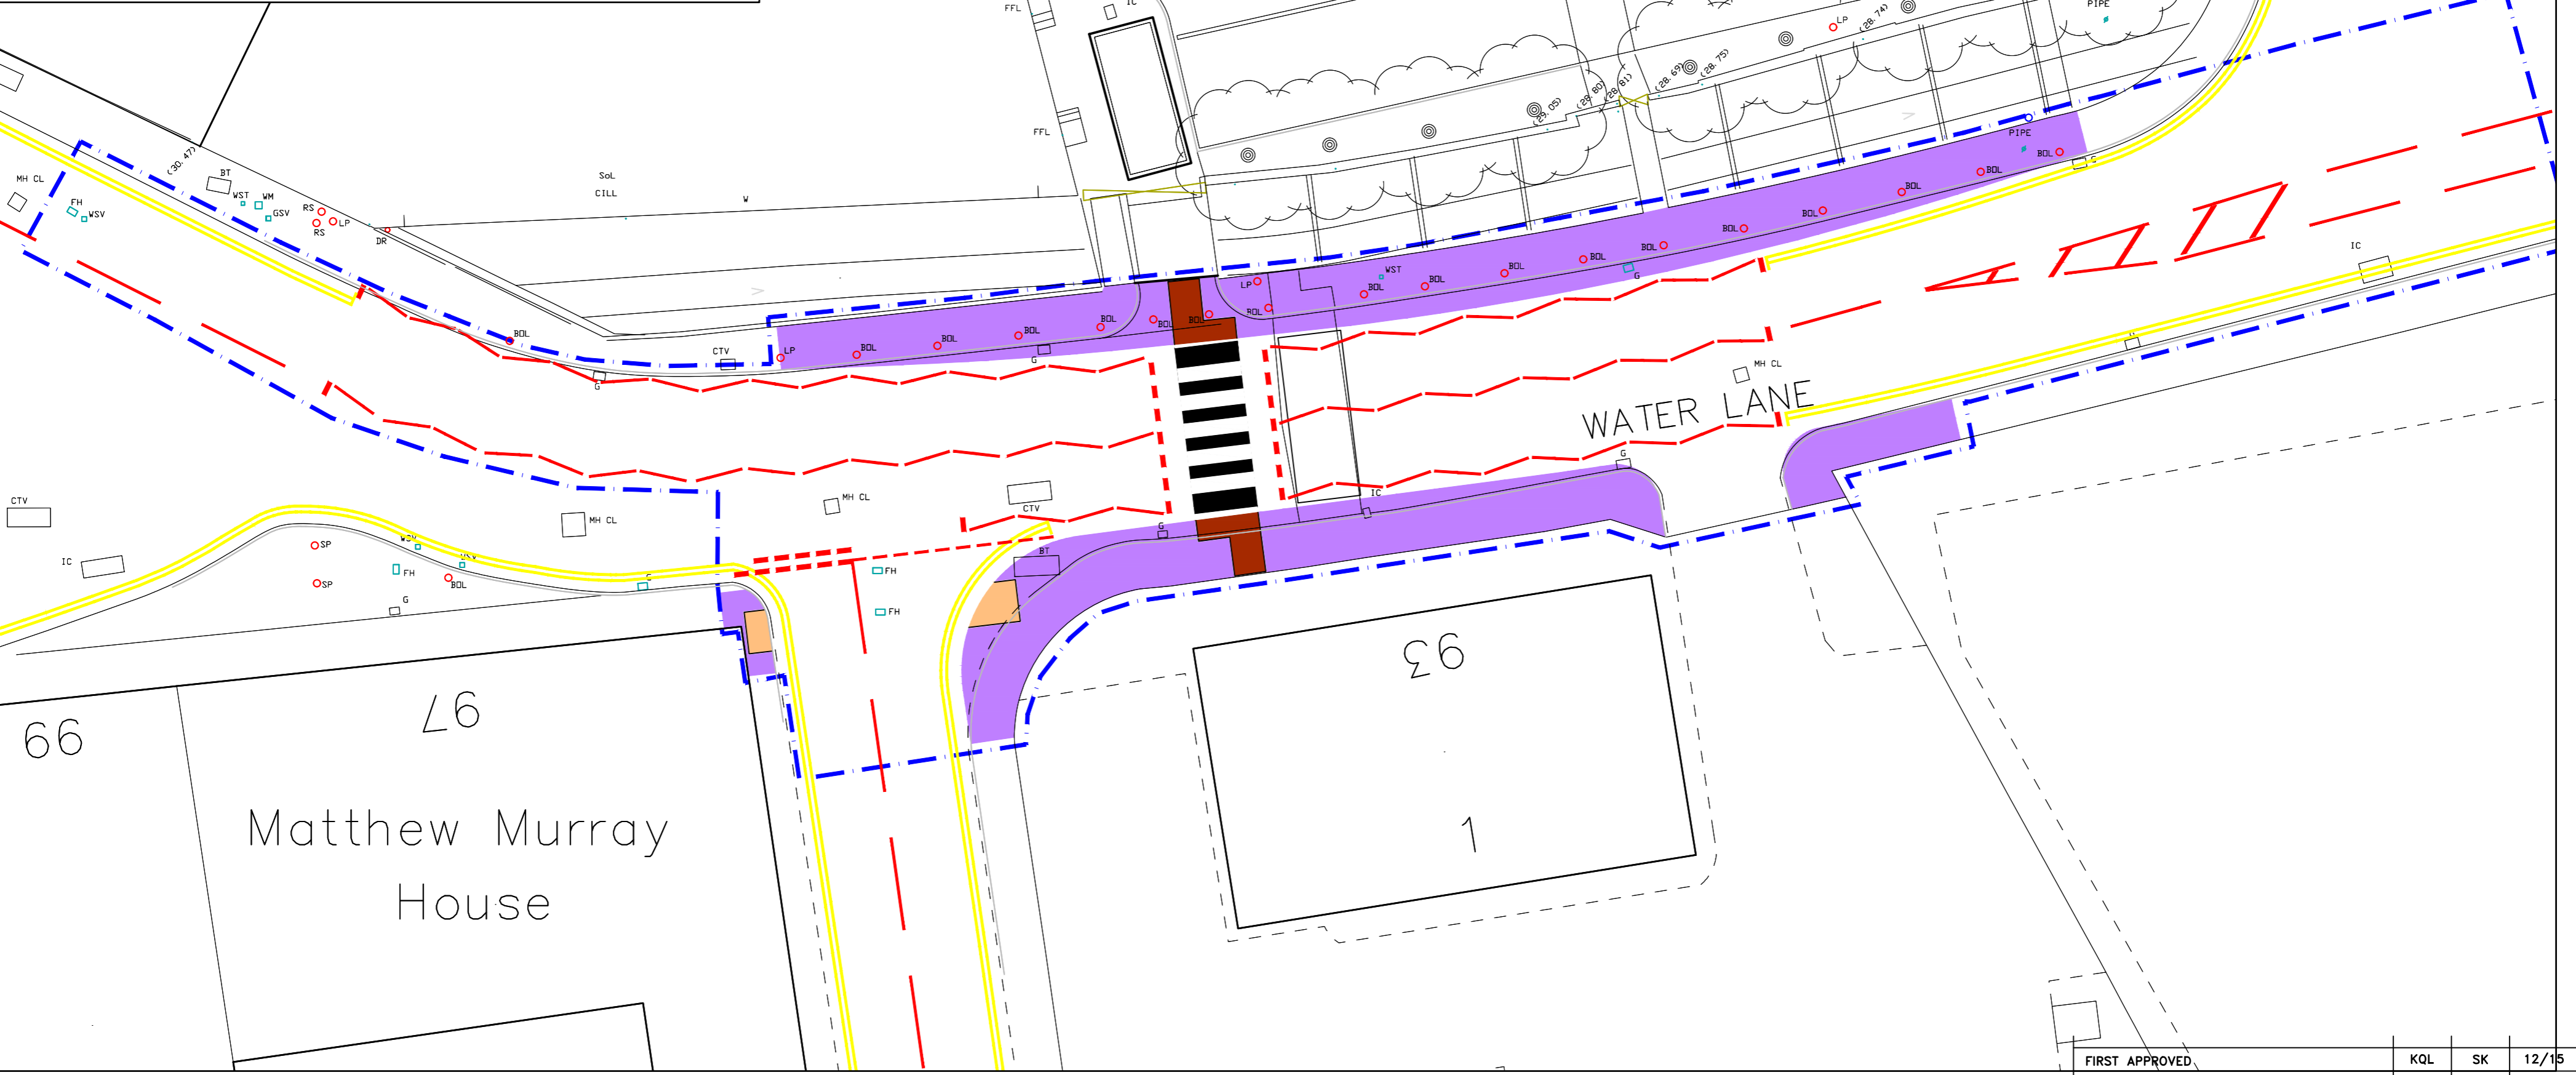

HUV CONNECTIVITY SCHEME
WATER LANE PEDESTRIAN CROSSING
GENERAL ARRANGEMENT - CONSULTATION

DRAWN BY		SCALE
INITIALS	DATE	1:200
KQL	11/15	
AutoCAD BY		ORIGINAL SHEET SIZE A2
INITIALS	DATE	
KQL	11/15	
CHECKED BY		HIGHWAYS AND TRANSPORTATION
INITIALS	DATE	
SK	12/15	



FIRST APPROVED	KQL	SK	12/15
AMENDMENTS	DRAWN	CHECK	DATE
32226/LCC/HWT/02/DR/EP/01_01a_IC			
INFORMATION			
STATUS:	APPROVED		
DATE:	December 2015		
			P01.1