




KEY

NOTE: ALL FOOTWAY AND CARRIAGEWAY CONSTRUCTION TYPES SHALL BE AS SPECIFIED IN APPENDIX 7/1 & 11/1.

| | | |
|--|------------|---|
| | FW3 | MILLING PAVEMENT 40MM DEEP 40MM THICK DBM SURFACE COURSE (6MM AGGREGATE) |
| | CW1 | MILLING PAVEMENT 40MM DEEP 40MM THICK DBM SURFACE COURSE (10MM AGGREGATE) |
| | | RED SURFACING FOR CYCLISTS TO CLAUSE 924 (OVERLAY EXISTING FADED MATERIAL) |

NOTE: SPEED CUSHIONS TO BE REFRESHED AND RE-LINED
CENTRE ROAD MARKING TO BE REFRESHED

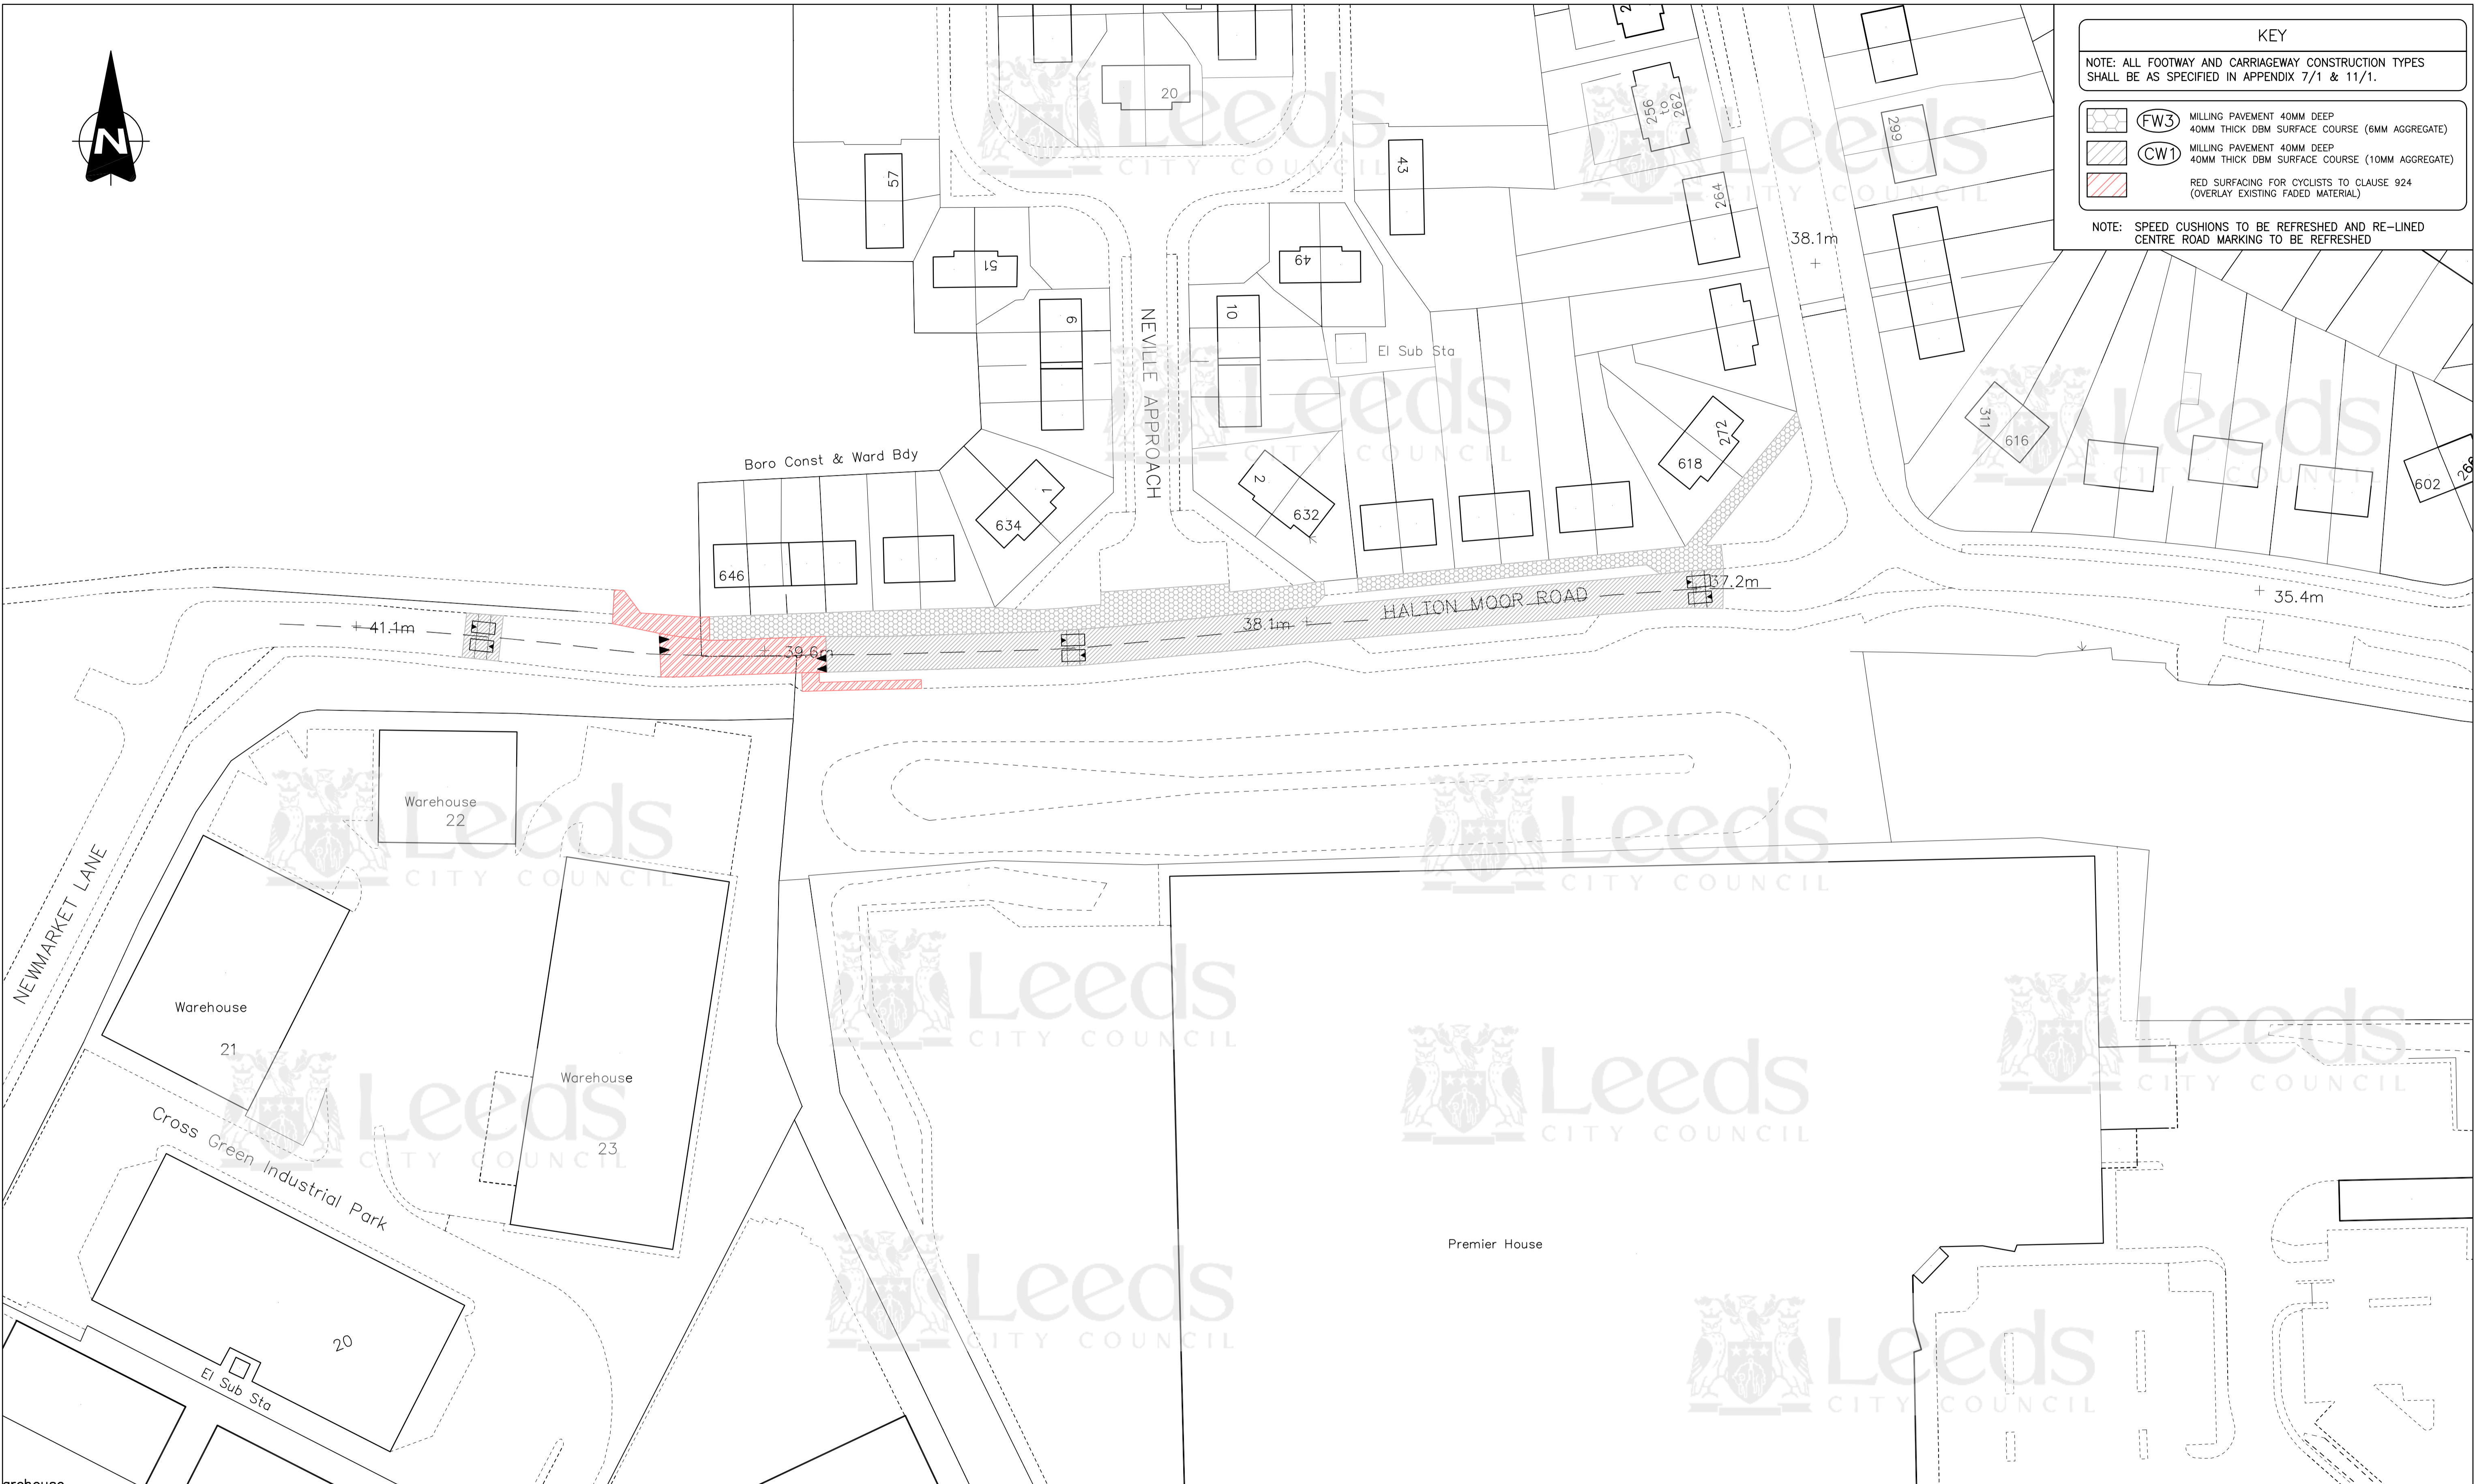

© LEEDS CITY COUNCIL
This drawing is the property of Leeds City Council. It must only be used for the purpose for which it was originally supplied. It must not be copied, published or transmitted by any means to any third party, without the express permission of the originator. Modification or manipulation of all or part of this drawing is strictly forbidden, unless specifically requested or approved by the originator.

**HALTON MOOR ROAD
RESURFACING PROJECT**

| AMENDMENTS | DRAWN | CHECK | DATE | DRAWN BY | SCALE |
|----------------|-------|-------|------|--------------------------------|---------------------------|
| FIRST APPROVED | LM | | | INITIALS LM DATE 2/16 | 1:500 |
| | | | | AutoCAD BY | |
| | | | | INITIALS LM DATE 2/16 | |
| | | | | CHECKED BY | |
| | | | | INITIALS SK DATE 6/16 | ORIGINAL SHEET SIZE A1 |

Leeds
CITY COUNCIL

HIGHWAYS AND TRANSPORTATION

| | |
|-------------------------------|-----------------|
| 299205/LCC/HWT/XX/DR/EP/GA_01 | |
| INFORMATION | |
| STATUS: | APPROVED |
| DATE: | June 2016 |