
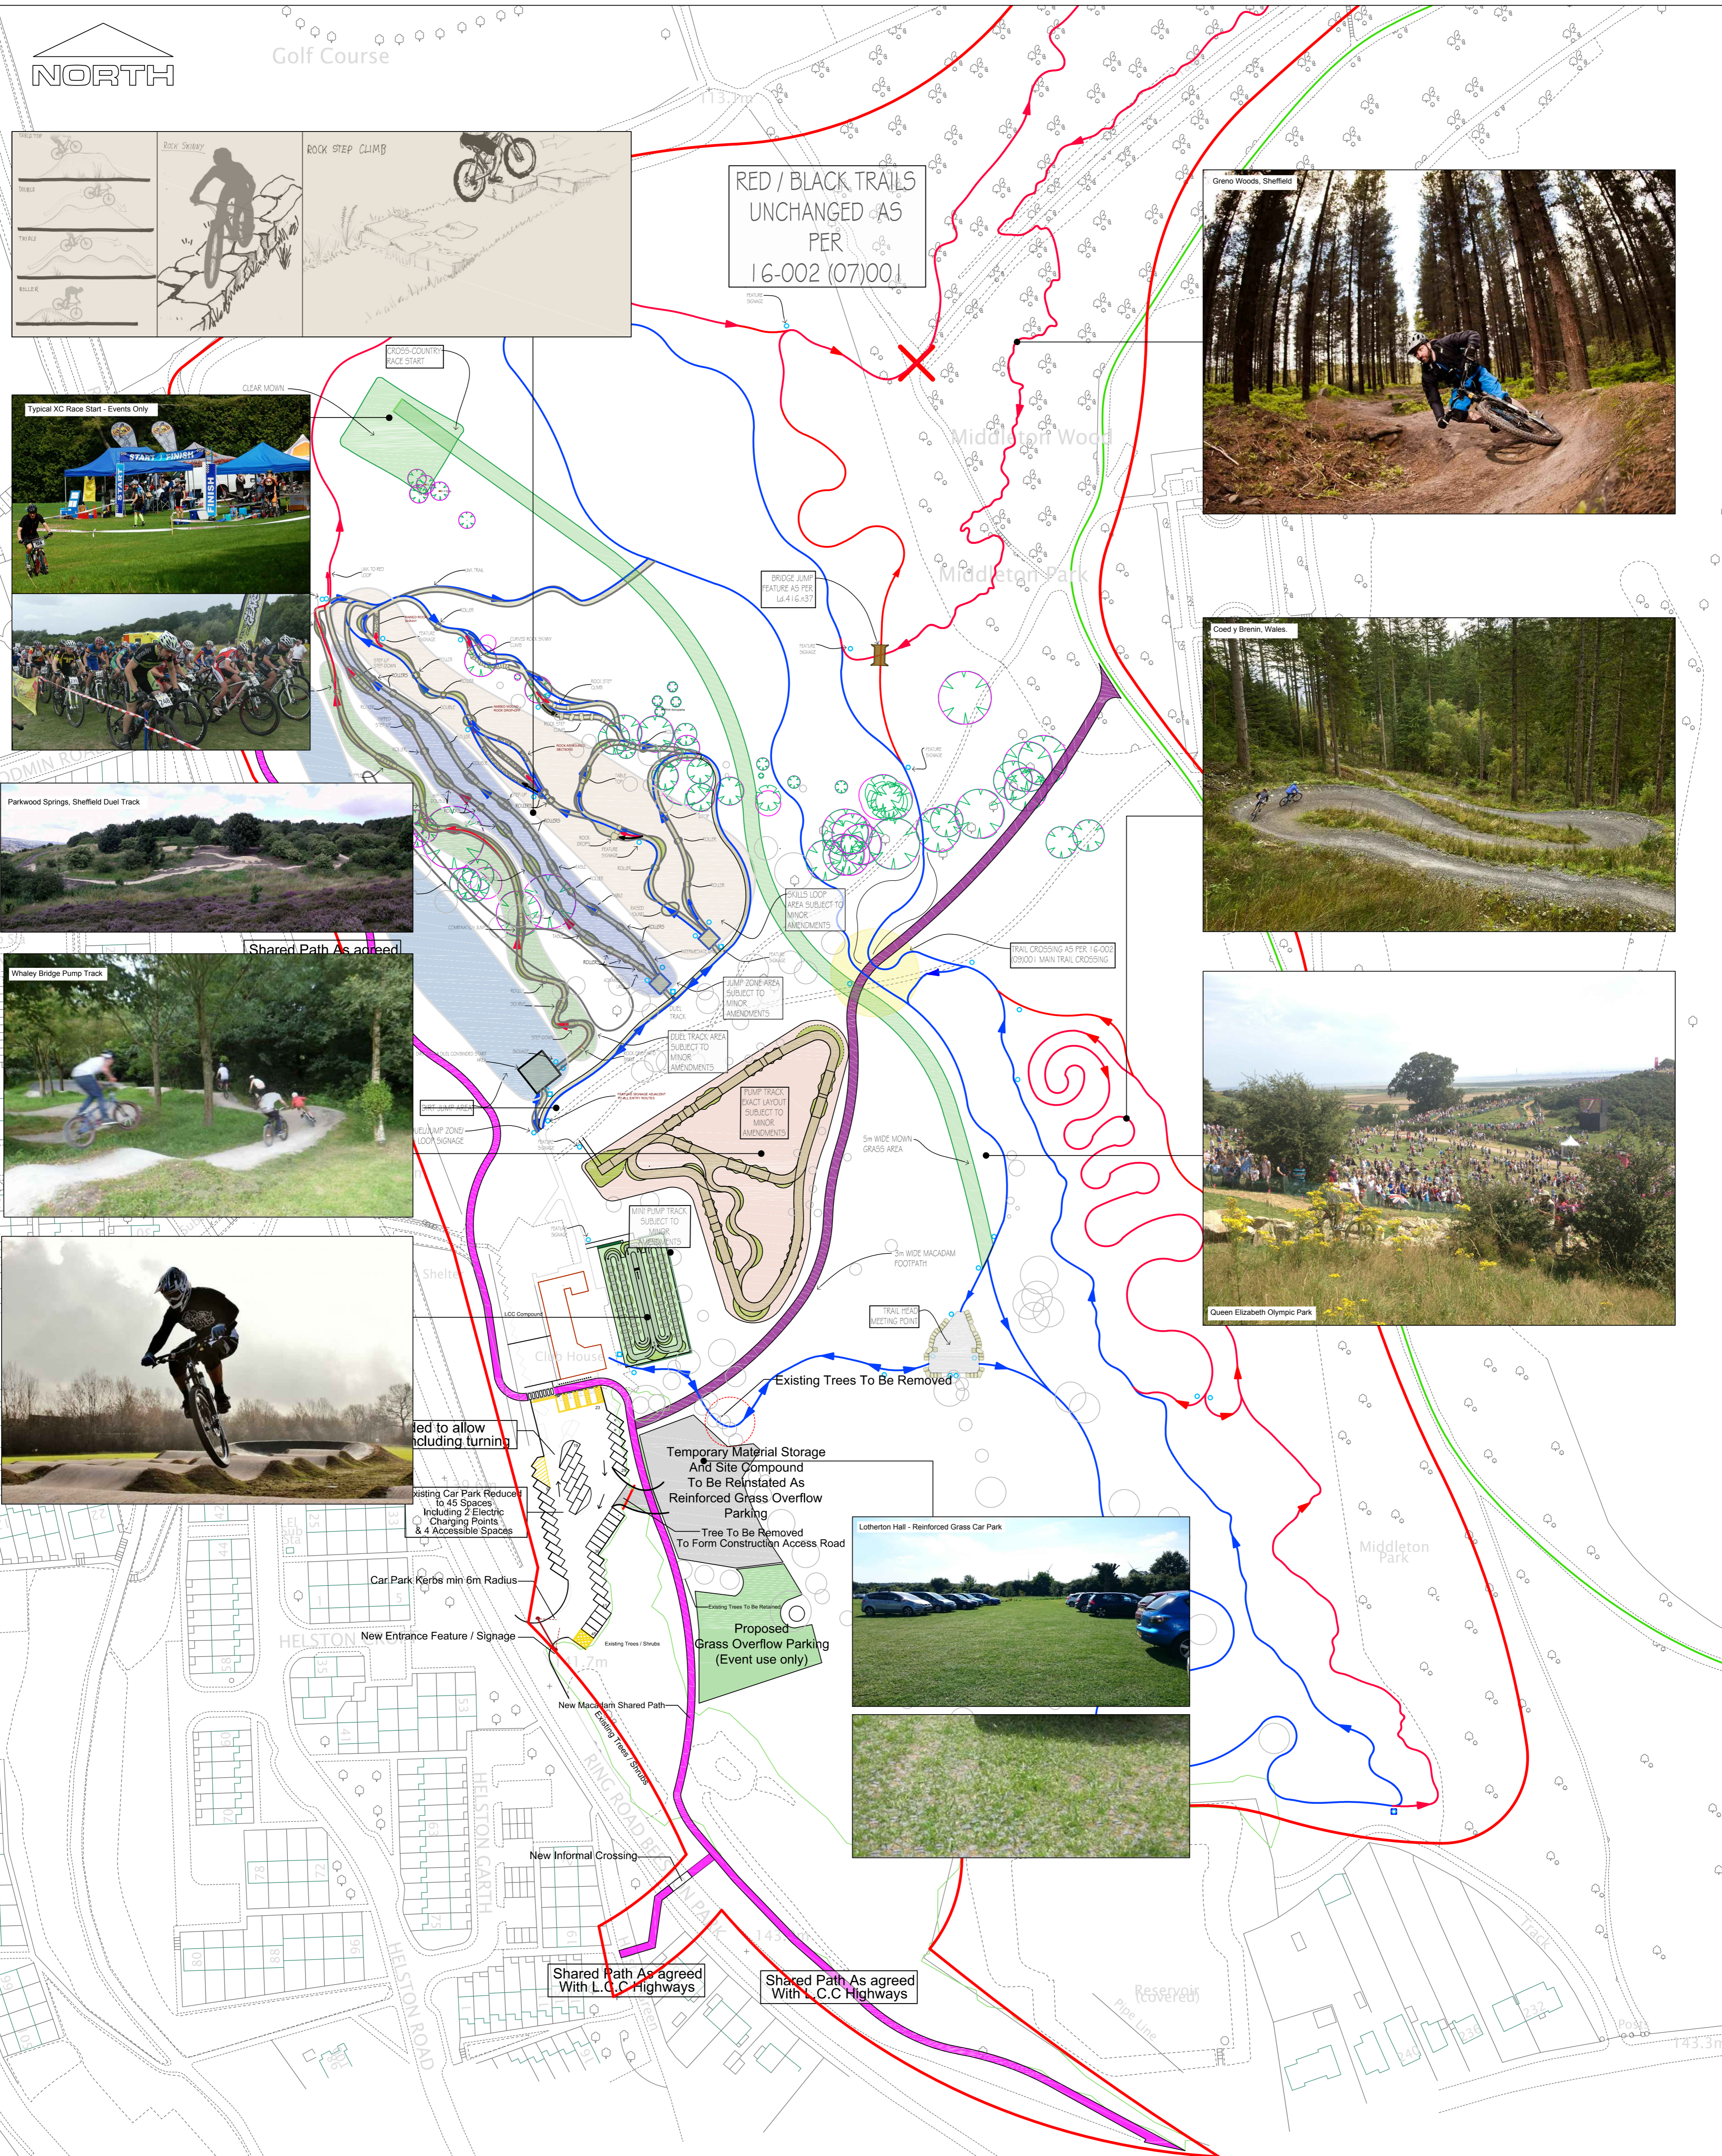
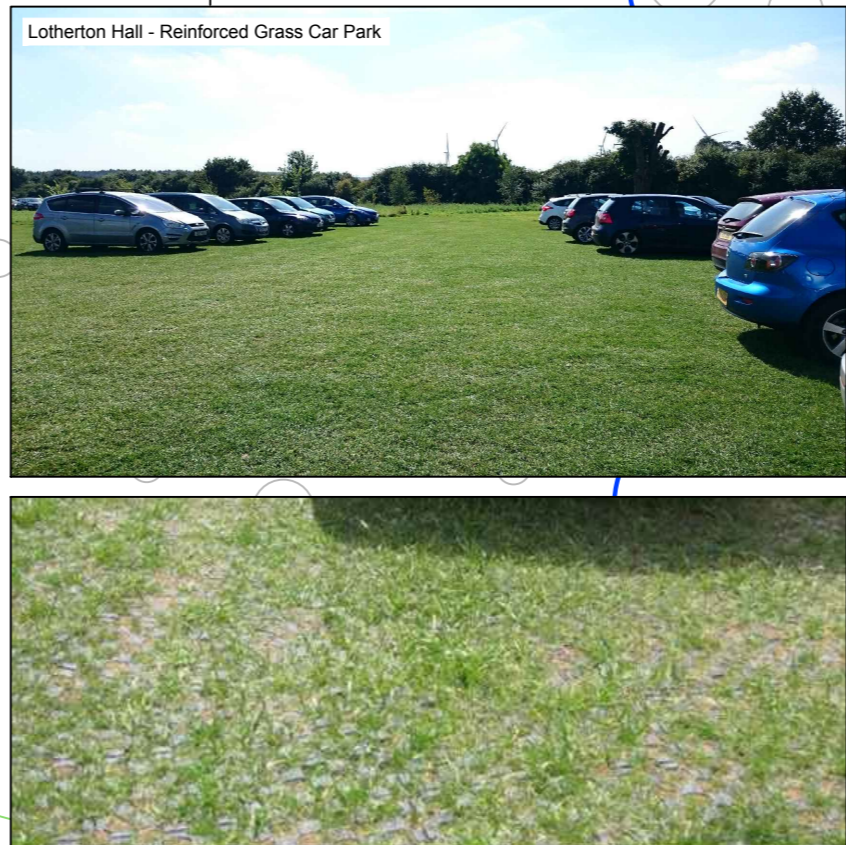


NORTH

Golf Course

RED / BLACK TRAILS UNCHANGED AS PER 16-002 (07/00)

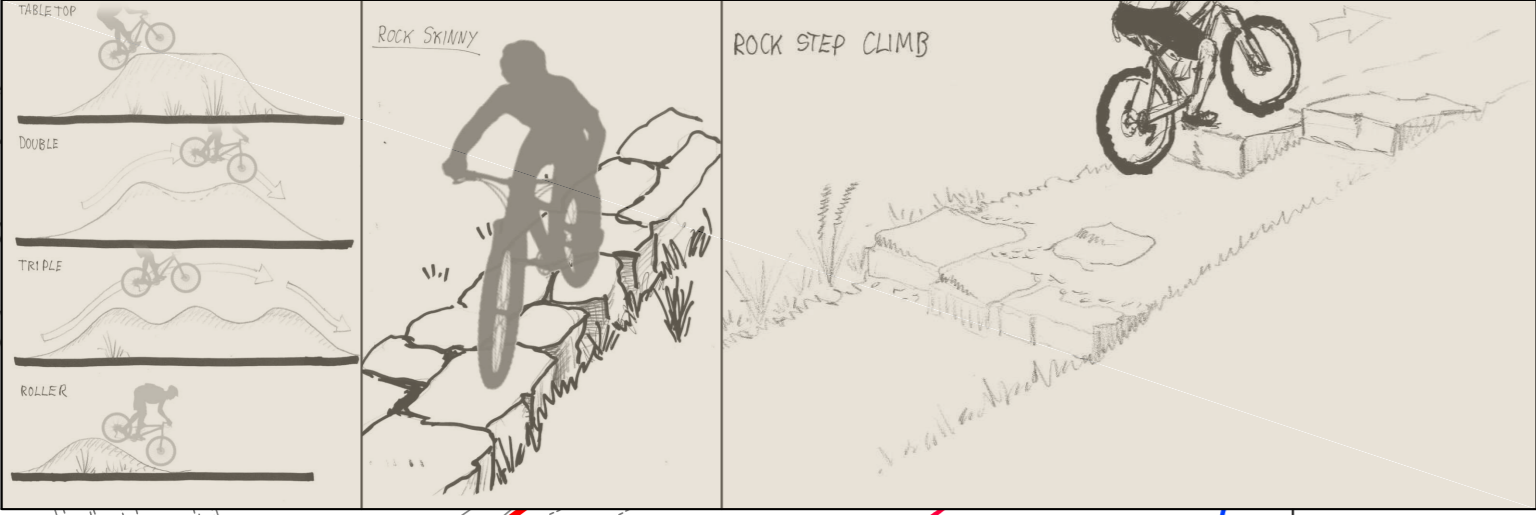

This map is based upon Ordnance Survey material with the permission of Ordnance Survey on behalf of the Controller of Her Majesty's Stationery Office. Unauthorised reproduction infringes Crown copyright and may lead to prosecution or civil proceedings. Leeds City Council 100019567

Redevelopment of Middleton Park golf course: Leeds Urban Bike Park & Bike Hub

"You are not permitted to copy, sub licence, distribute or sell any of this data to third parties at anytime"

Legend table with symbols for Foot Path, Shared Path, Blue Trail, Red Trail, Black Trail, Trail Signage, Feature Bridge, and Tree Canopies.

Revision table with columns for Revision number, Date, and Description.

Leeds City Council logo and project information including title, scale, date, and drawing number.