


THORNE WALK

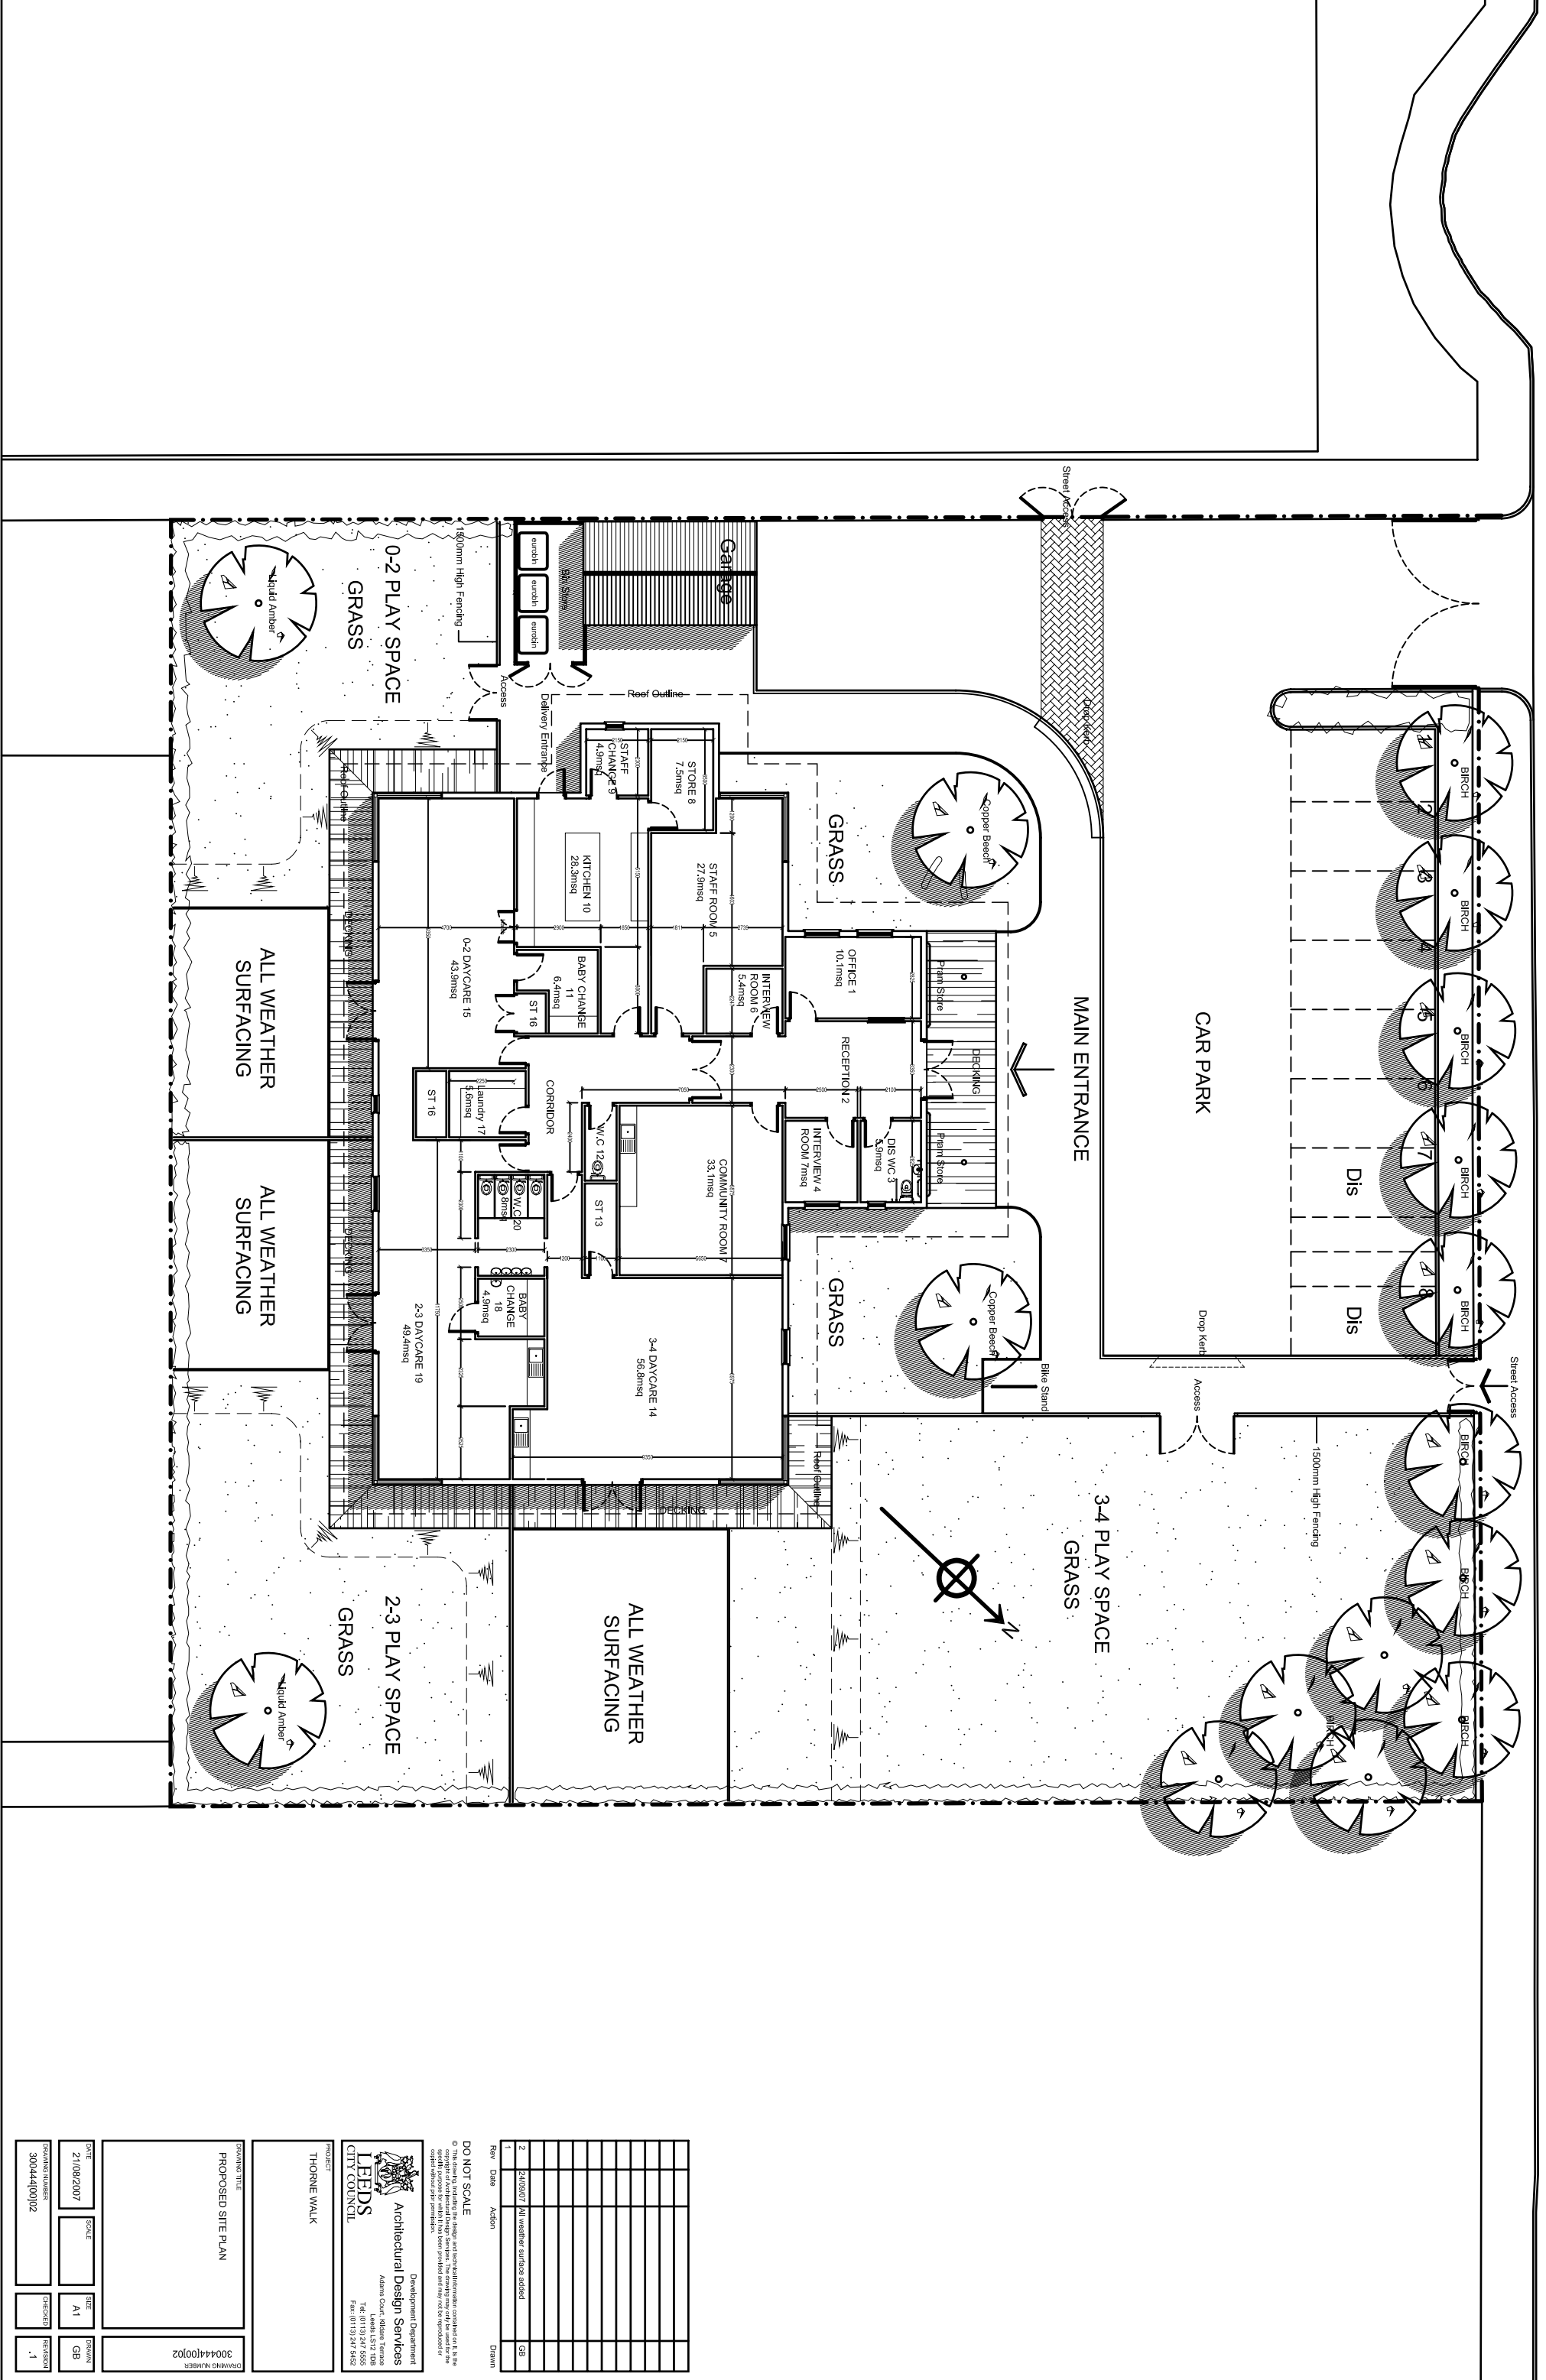

Rev	Date	Action	Drawn
1			
2	24/06/07	All weather surfaces added	GB

**DO NOT SCALE**  
 © This drawing is the property of Leeds City Council and is not to be used for any other purpose without their permission.

Architectural Design Services  
 Adams Court, Oldfield's Terrace  
 Leeds, LS2 9PL  
 Tel: 0113 247 5555  
 Fax: 0113 247 5452

PROJECT: THORNE WALK  
 DRAWING NUMBER: 300444(00)02

DATE	21/08/2007	SCALE	A1	FORMAT	GB
DRAWING NUMBER	300444(00)02	CHECKED		REVISION	.1