


APPENDIX 1

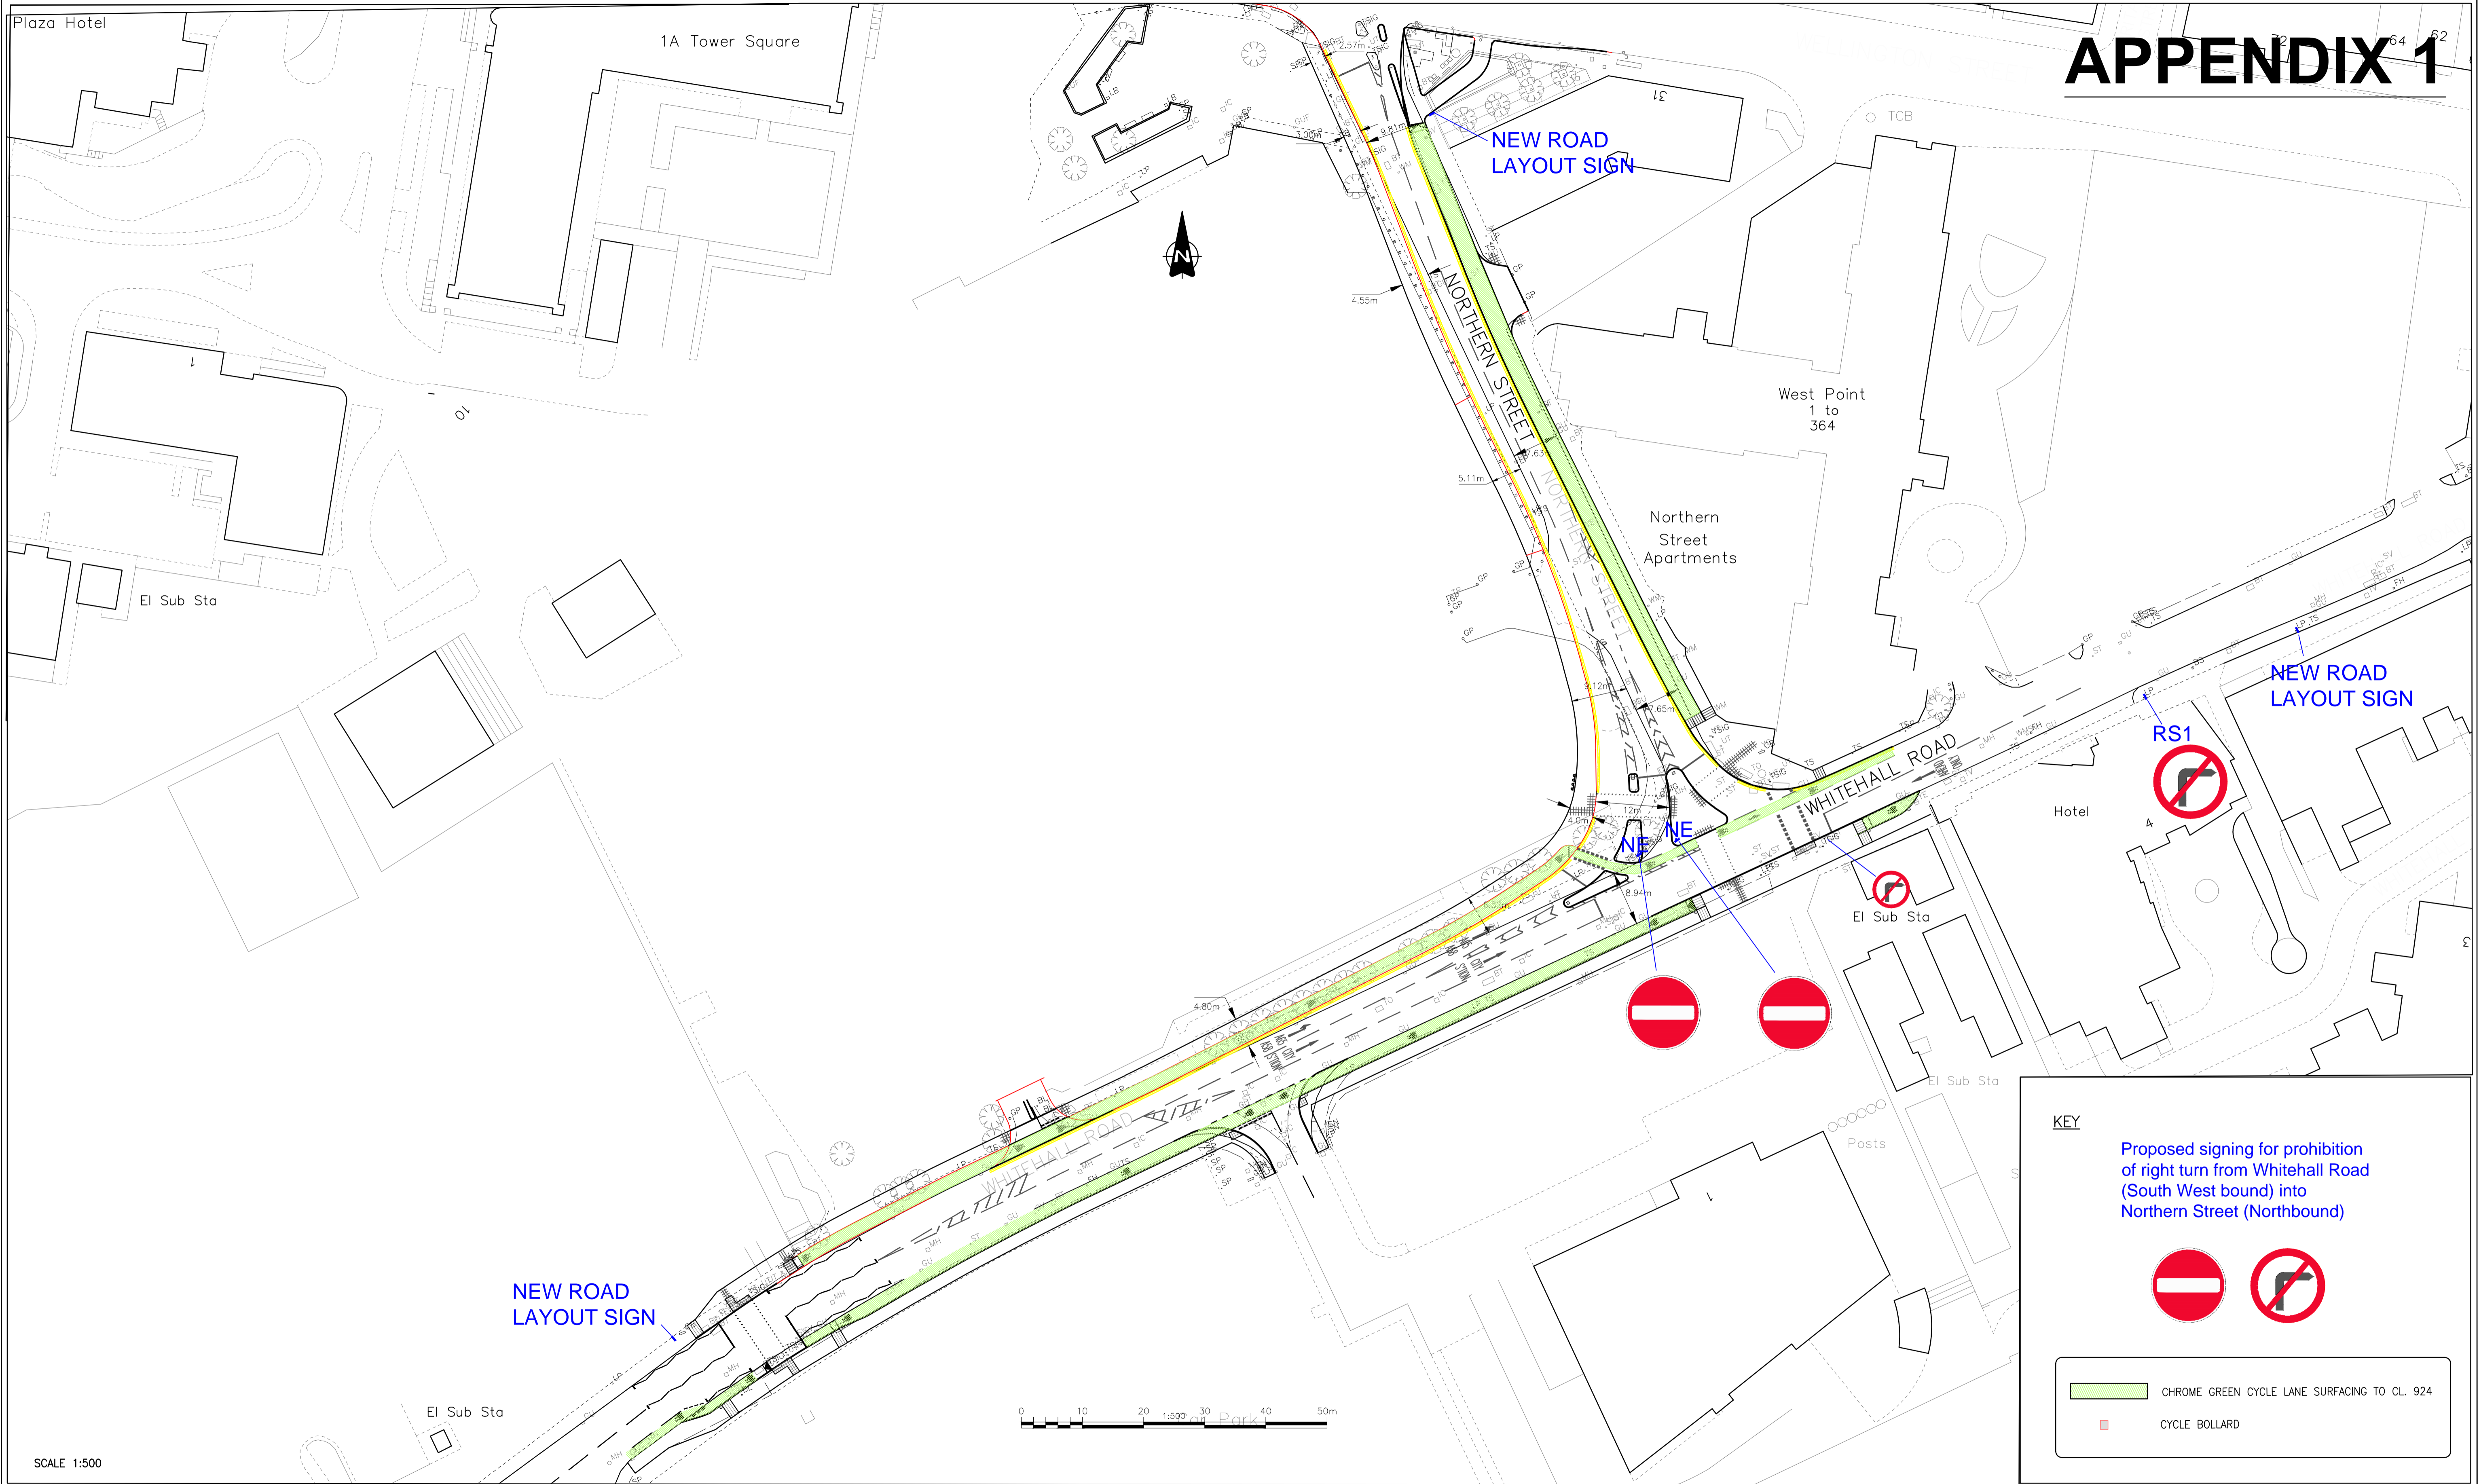

KEY

Proposed signing for prohibition of right turn from Whitehall Road (South West bound) into Northern Street (Northbound)

CHROME GREEN CYCLE LANE SURFACING TO CL. 924

CYCLE BOLLARD

<p>© LEEDS CITY COUNCIL</p> <p>This drawing is the property of Leeds City Council. It must only be used for the purpose for which it was originally supplied. It must not be copied, published or transmitted by any means to any third party, without the express permission of the originator. Modification or manipulation of all or part of this drawing is strictly forbidden, unless specifically requested or approved by the originator.</p>	<p>WHITEHALL ROAD/NORTHERN STREET PHASE 3</p> <p>Traffic Regulation Order</p>		AMENDMENTS	DRAWN	CHECK	DATE	DRAWN BY	SCALE	<p>Leeds CITY COUNCIL</p> <p>HIGHWAYS AND TRANSPORTATION</p>	732227/LCC/HWT/P3/DR/EP/12_03_
			FIRST APPROVED	LM			INITIALS	DATE		VARIES
				AutoCAD BY					<p>STATUS: DRAFT</p> <p>DATE: January 2017</p>	
				INITIALS	DATE			ORIGINAL SHEET SIZE		A1
				CHECKED BY						
				INITIALS	DATE					