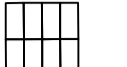

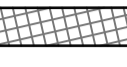

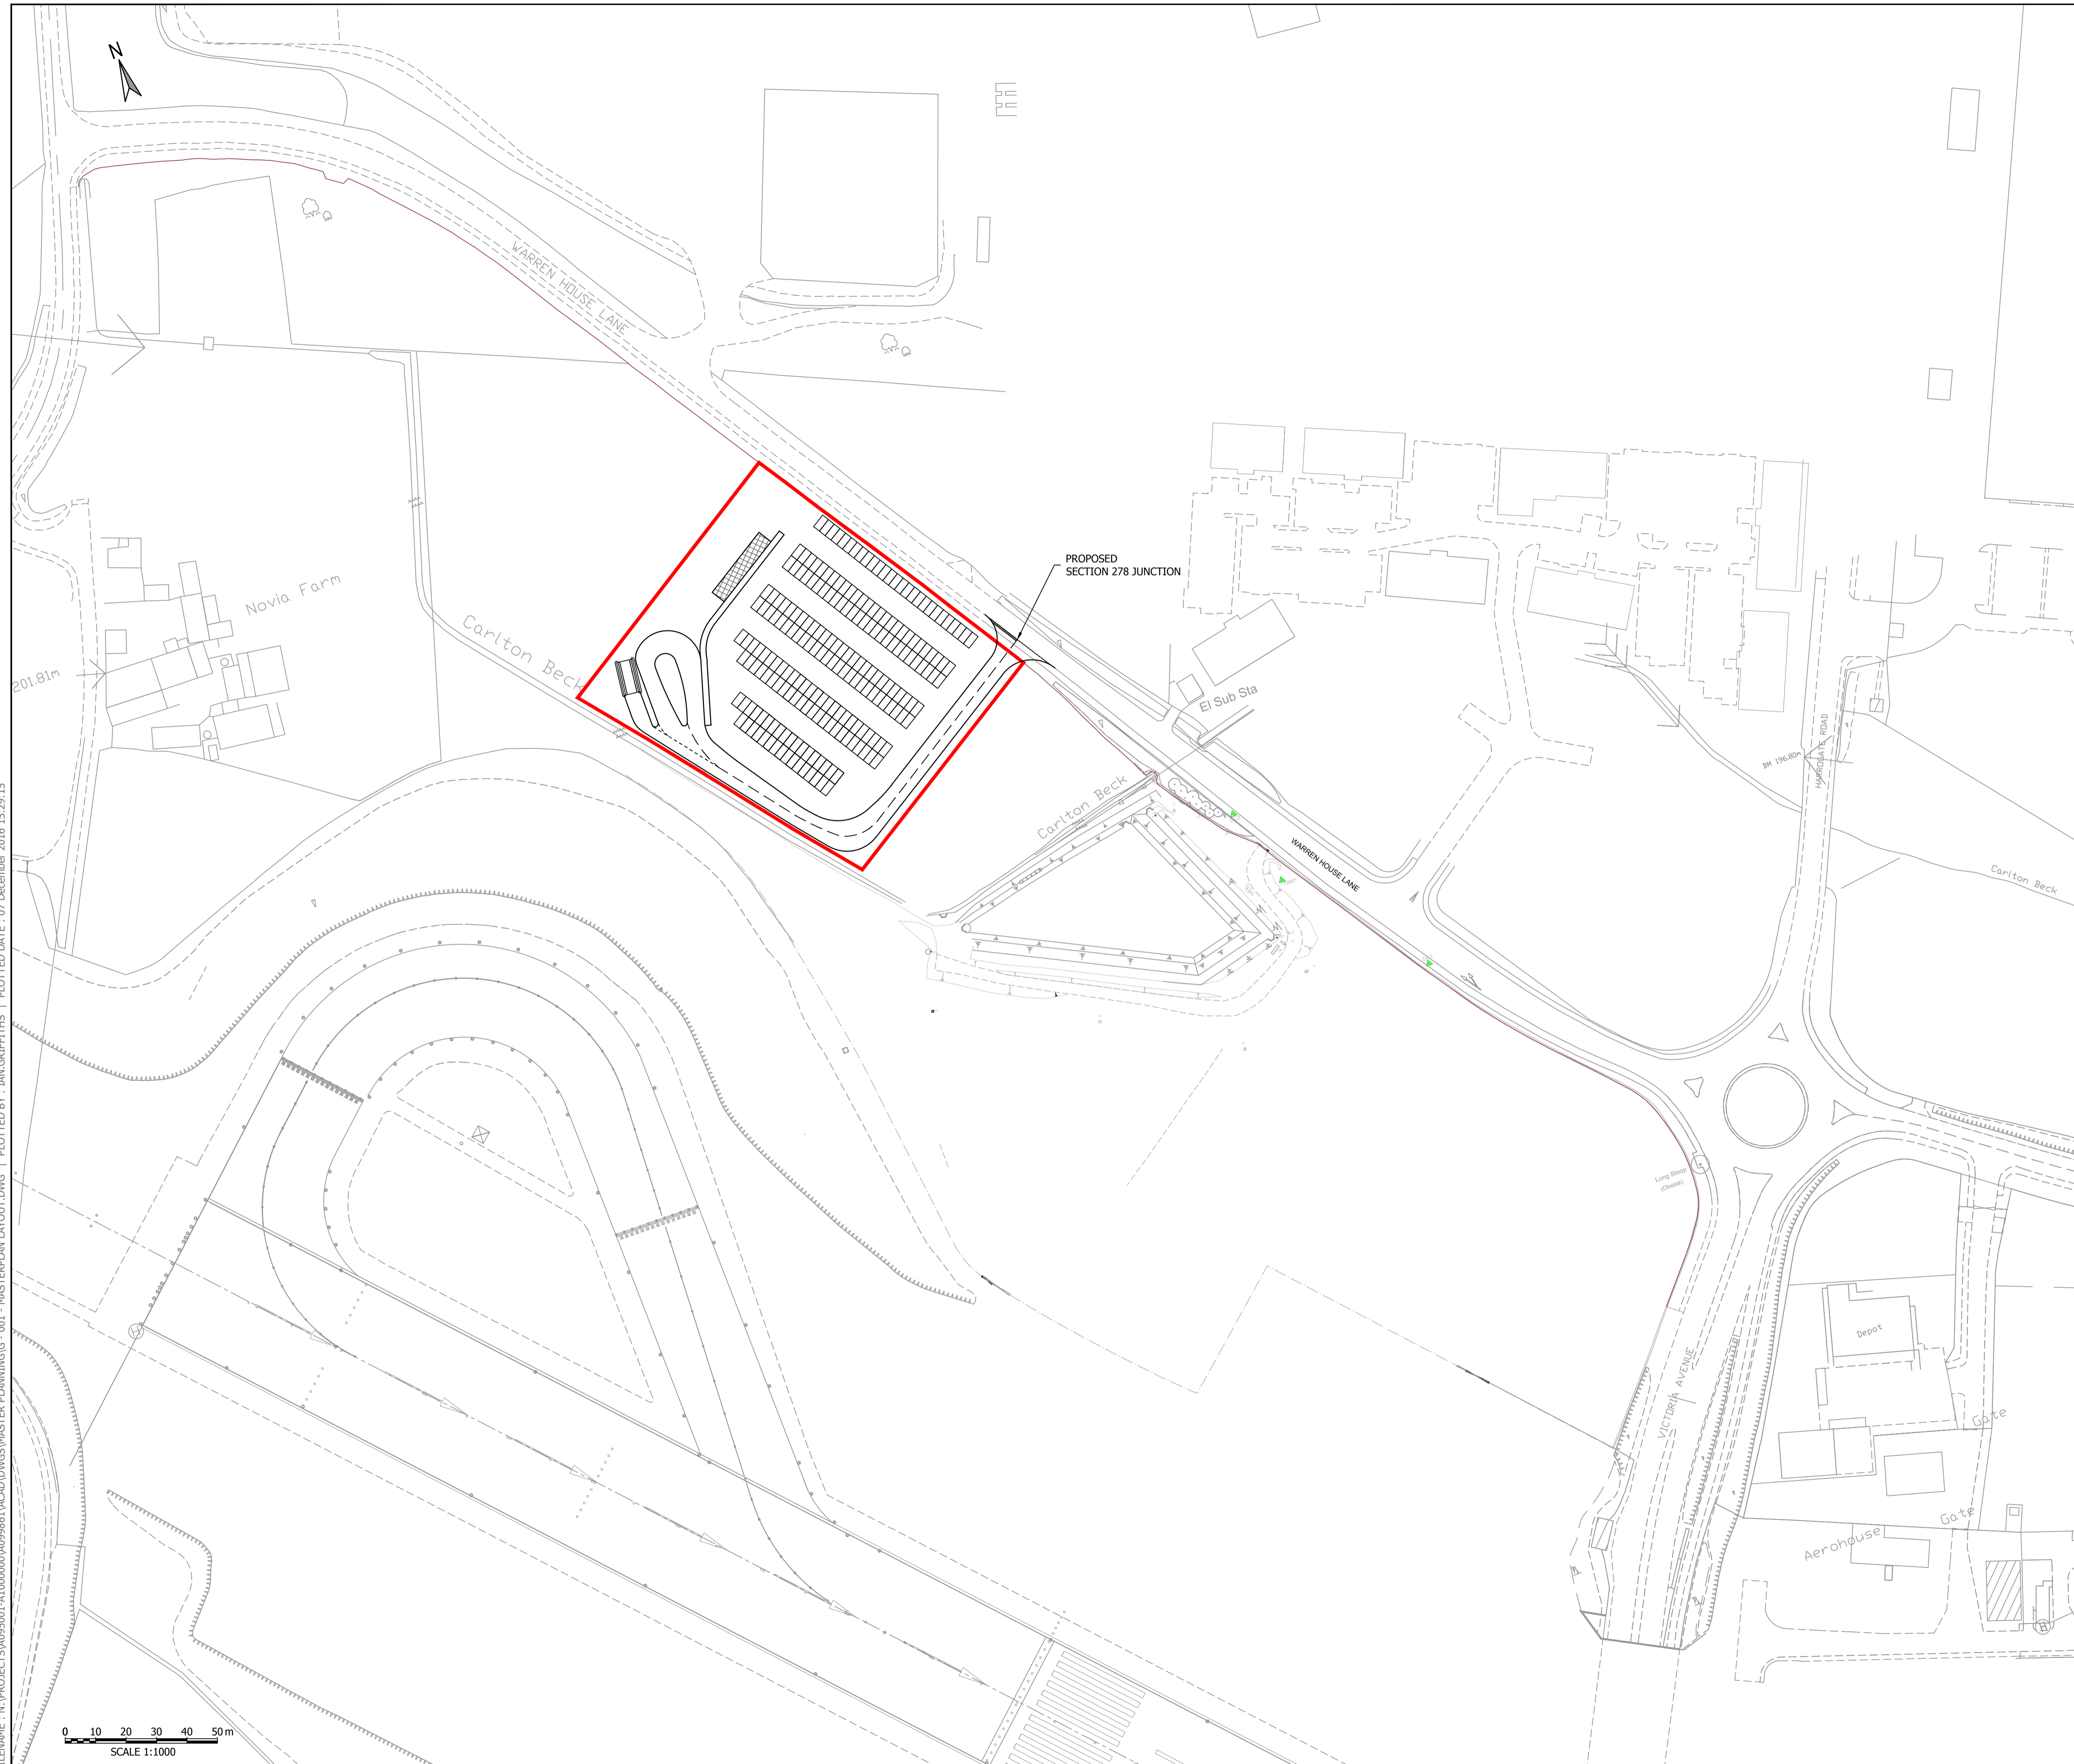


KEY

	PARKING LAYOUT TBC
	VEHICLE PHOTOGRAPH CAPTURE UNIT
	OFFICE BUILDING
	SITE DEVELOPMENT BOUNDARY. 10,000m ²



REV	DESCRIPTION	BY	CHK	APP	DATE

ARNDALE COURT
HEADINGLEY
LEEDS
LS6 2UJ

TEL: +44 (0)113 278 7111
FAX: +44 (0)113 278 3487
e-mail: leeds@wyg.com



Project:
LEEDS BRADFORD AIRPORT

Drawing Title:
WARREN HOUSE LANE CAR PARK

Scale @	A1	Drawn	Date	Checked	Date	Approved	Date
1:1000	ICG	OCT 16	CKR	OCT 16	JW	OCT 16	
Project No.	Office	Type	Drawing No.		Revision		
A099861	21	C	G - 001		-		

FILENAME: N:\PROJECTS\A095001-A1000000\A099861\WCA\DWG\MASTER PLAN LAYOUT.DWG | PLOTTED BY: IAN.GRIFFITHS | PLOTTED DATE: 07 December 2016 15:29:15