


Council Depot

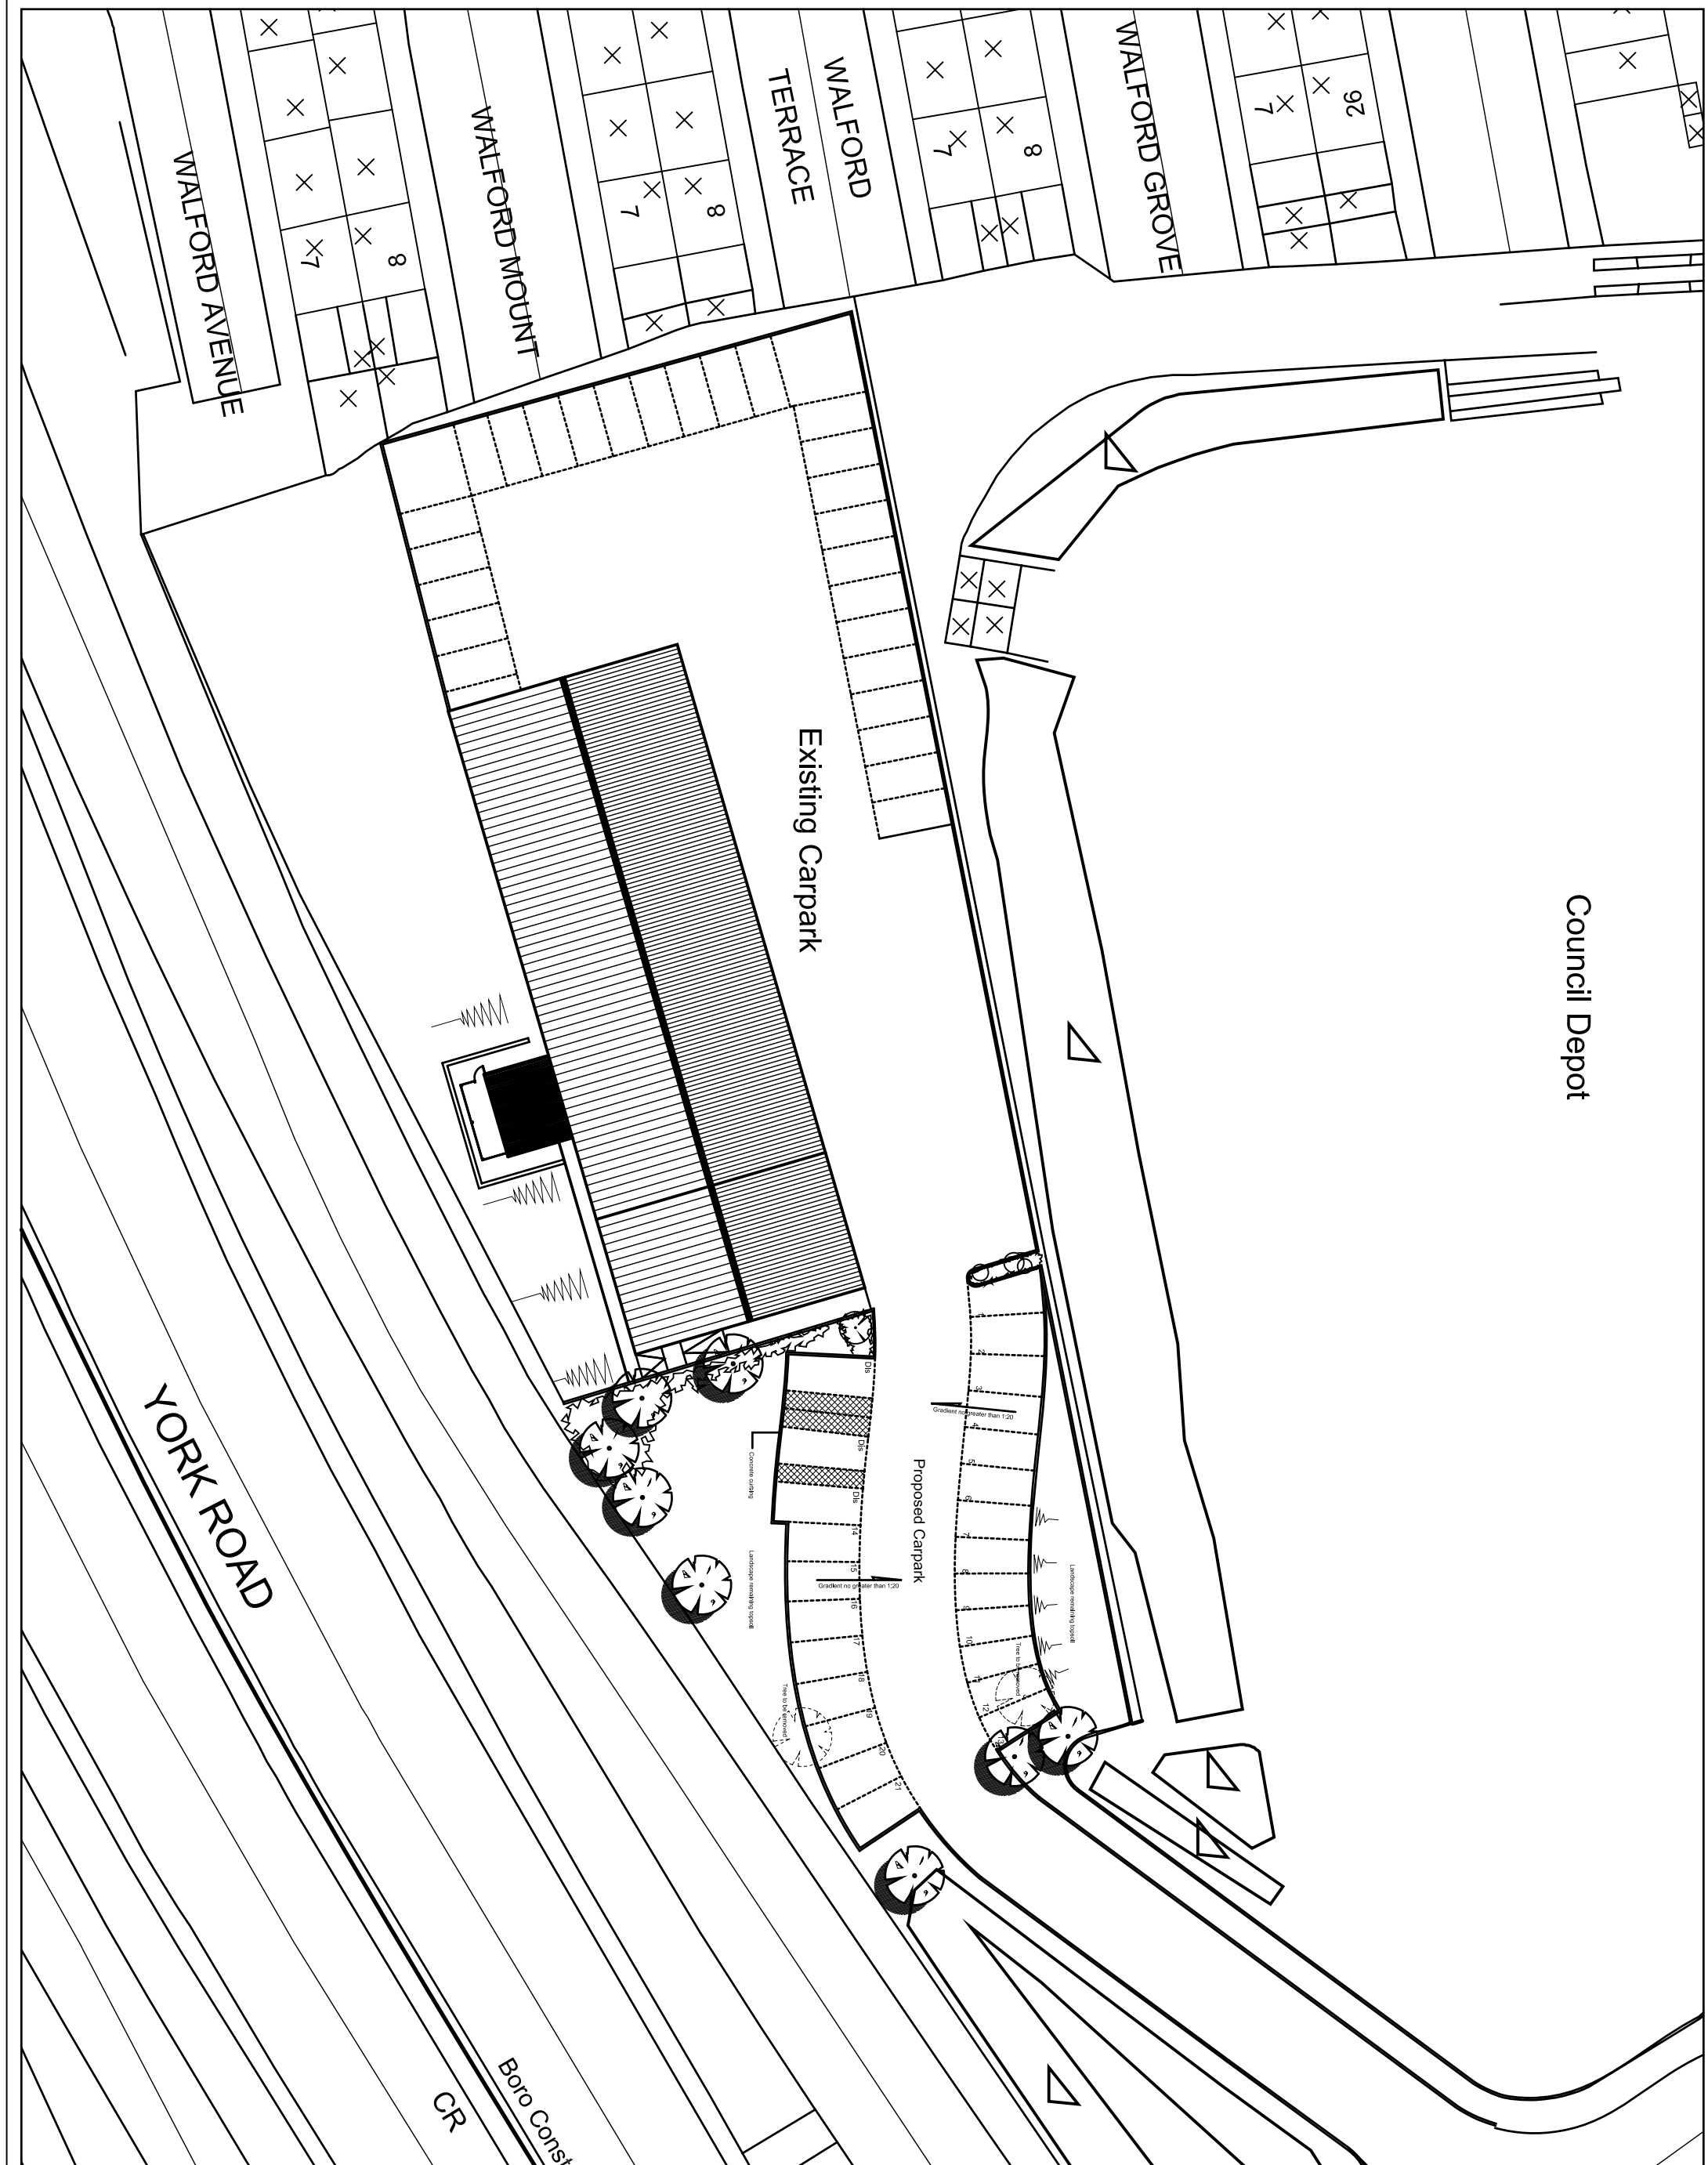

REV	DATE	BY	CHKD	PROJ	APP
2	20.08.07				
Additional carparking added					
Rev Detail - Post Contract					
DO NOT SCALE					
© This drawing, including the design and layout, is the intellectual property of GBM+S&N. It is to be used for the project and site only and is not to be reproduced or copied without prior permission.					
<p><b>Architectural Design Services</b>  <b>LEEDS CITY COUNCIL</b>                  Admin Office, Leeds City Council                  Telephone: 0113 247 2655                  Fax: 0113 247 2422</p>					
<p>PROJECT: 225 YORK ROAD                  DRAWING TITLE: Elevations                  DRAWING NUMBER: 6001461001108                  DATE: 03/05/2007                  SCALE: A1                  PROJECT NUMBER: 6001461001108                  DRAWN BY: GBM+S&amp;N                  CHECKED BY: 1</p>					