






a
ALL DIMENSIONS TO STEEL GRID ARE NOMINAL AND ARE TO BE DETERMINED BY STEEL FRAME MANUFACTURERS

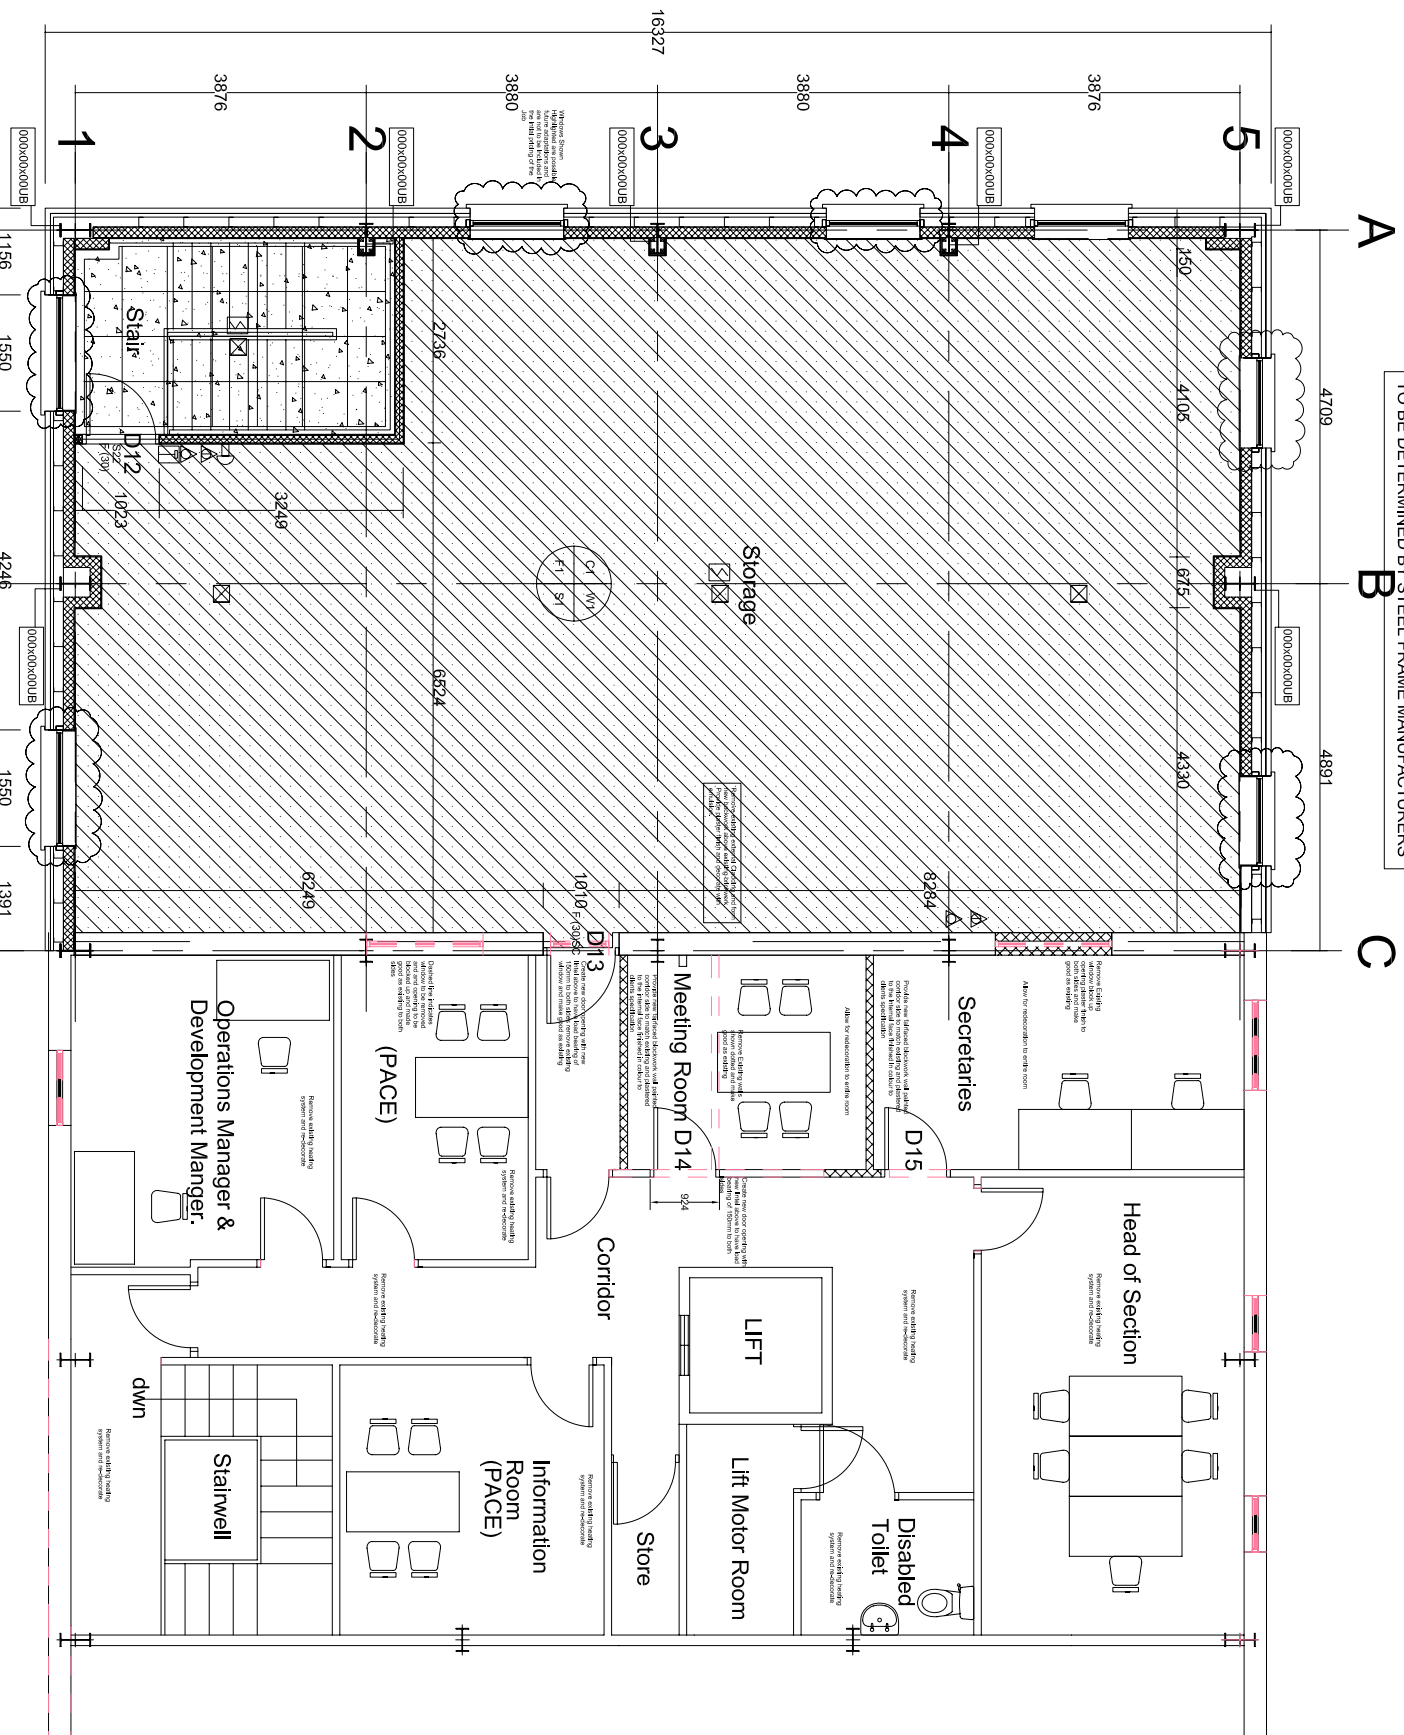



FIRST FLOOR OFFICE SPACE






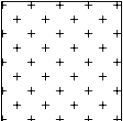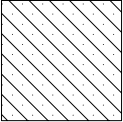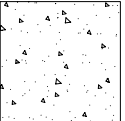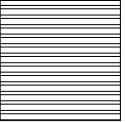




  

 

MAINTAIN 12mm GAP BETWEEN OUTSIDE FACE OF BLOCKWORK AND INSIDE FACE OF STEEL.

 Floor Finishes

-  Tufled Loop Pile Carpet
Interface Mangerite
3no. colours total
NBS Reference: M50 130
-  Linoleum Sheet
Forbo Flooring Marmoleum Real
2no. colour total
NBS Reference: M50 150
-  Safety Vinyl
Forbo Surestep PUR
2no. colours total
NBS Reference: M50 150A
-  Barrier Carpet
Bonar Floors Coral Duo
1no. colours total
NBS Reference: N10 300

Wall Finishes

-  Position of 3 rows of Splashboard Wall Tiles
H & R Johnson, Phismatics Range
100x100mm up to price group 5
NBS Reference: M40 110
-  Acrylic Durable Matt paint to plaster walls
Allow for a total of 3no. different wall colours
NBS Reference: M60 110A

	Warn the occupier	S12	Fire alarm notice
	From the occupier	S13	Fire door keep shut
	CO2 the occupier	S14	Fire door keep closed
	Dry powder extinguisher	S20	Fire exit keep clear
	Fire alarm	S22	Fire exit
	Threat call	S25	Fire door to open
	Area covered by call	S26	Fire door to open
	Area covered by call	F (30)	Fire exit to open

- 3 Main entrance amended
- 2 First Floor Removed Ceiling Data added

DO NOT SCALE
© The client is holding the design and construction information copyright in it. It is to be used for the purposes for which it has been provided and may not be reproduced or copied without prior permission.

PROJECT
LEEDS
Architectural Design Services
Development Department
Adams Court, Calder Road, LS12 1DB
Tel: (0113) 247 2655
Fax: (0113) 247 2452

225 YORK ROAD

PROPOSED TITLE
Proposed Ground & First Floor Layout

DRAWING NUMBER
600146000114

DATE
15/10/2007

SCALE
A1

CHECKED
GBIMPSON

DRAWN
1

DRAWING NUMBER
600146000114